

EXHIBIT NAME / UNIT NAME

EXHIBIT # / UNIT LOCATION


EVENT NAME

EVENT FACILITY / DATES

PASSPORT LINE ITEM #

WORK TICKET #

JOB #

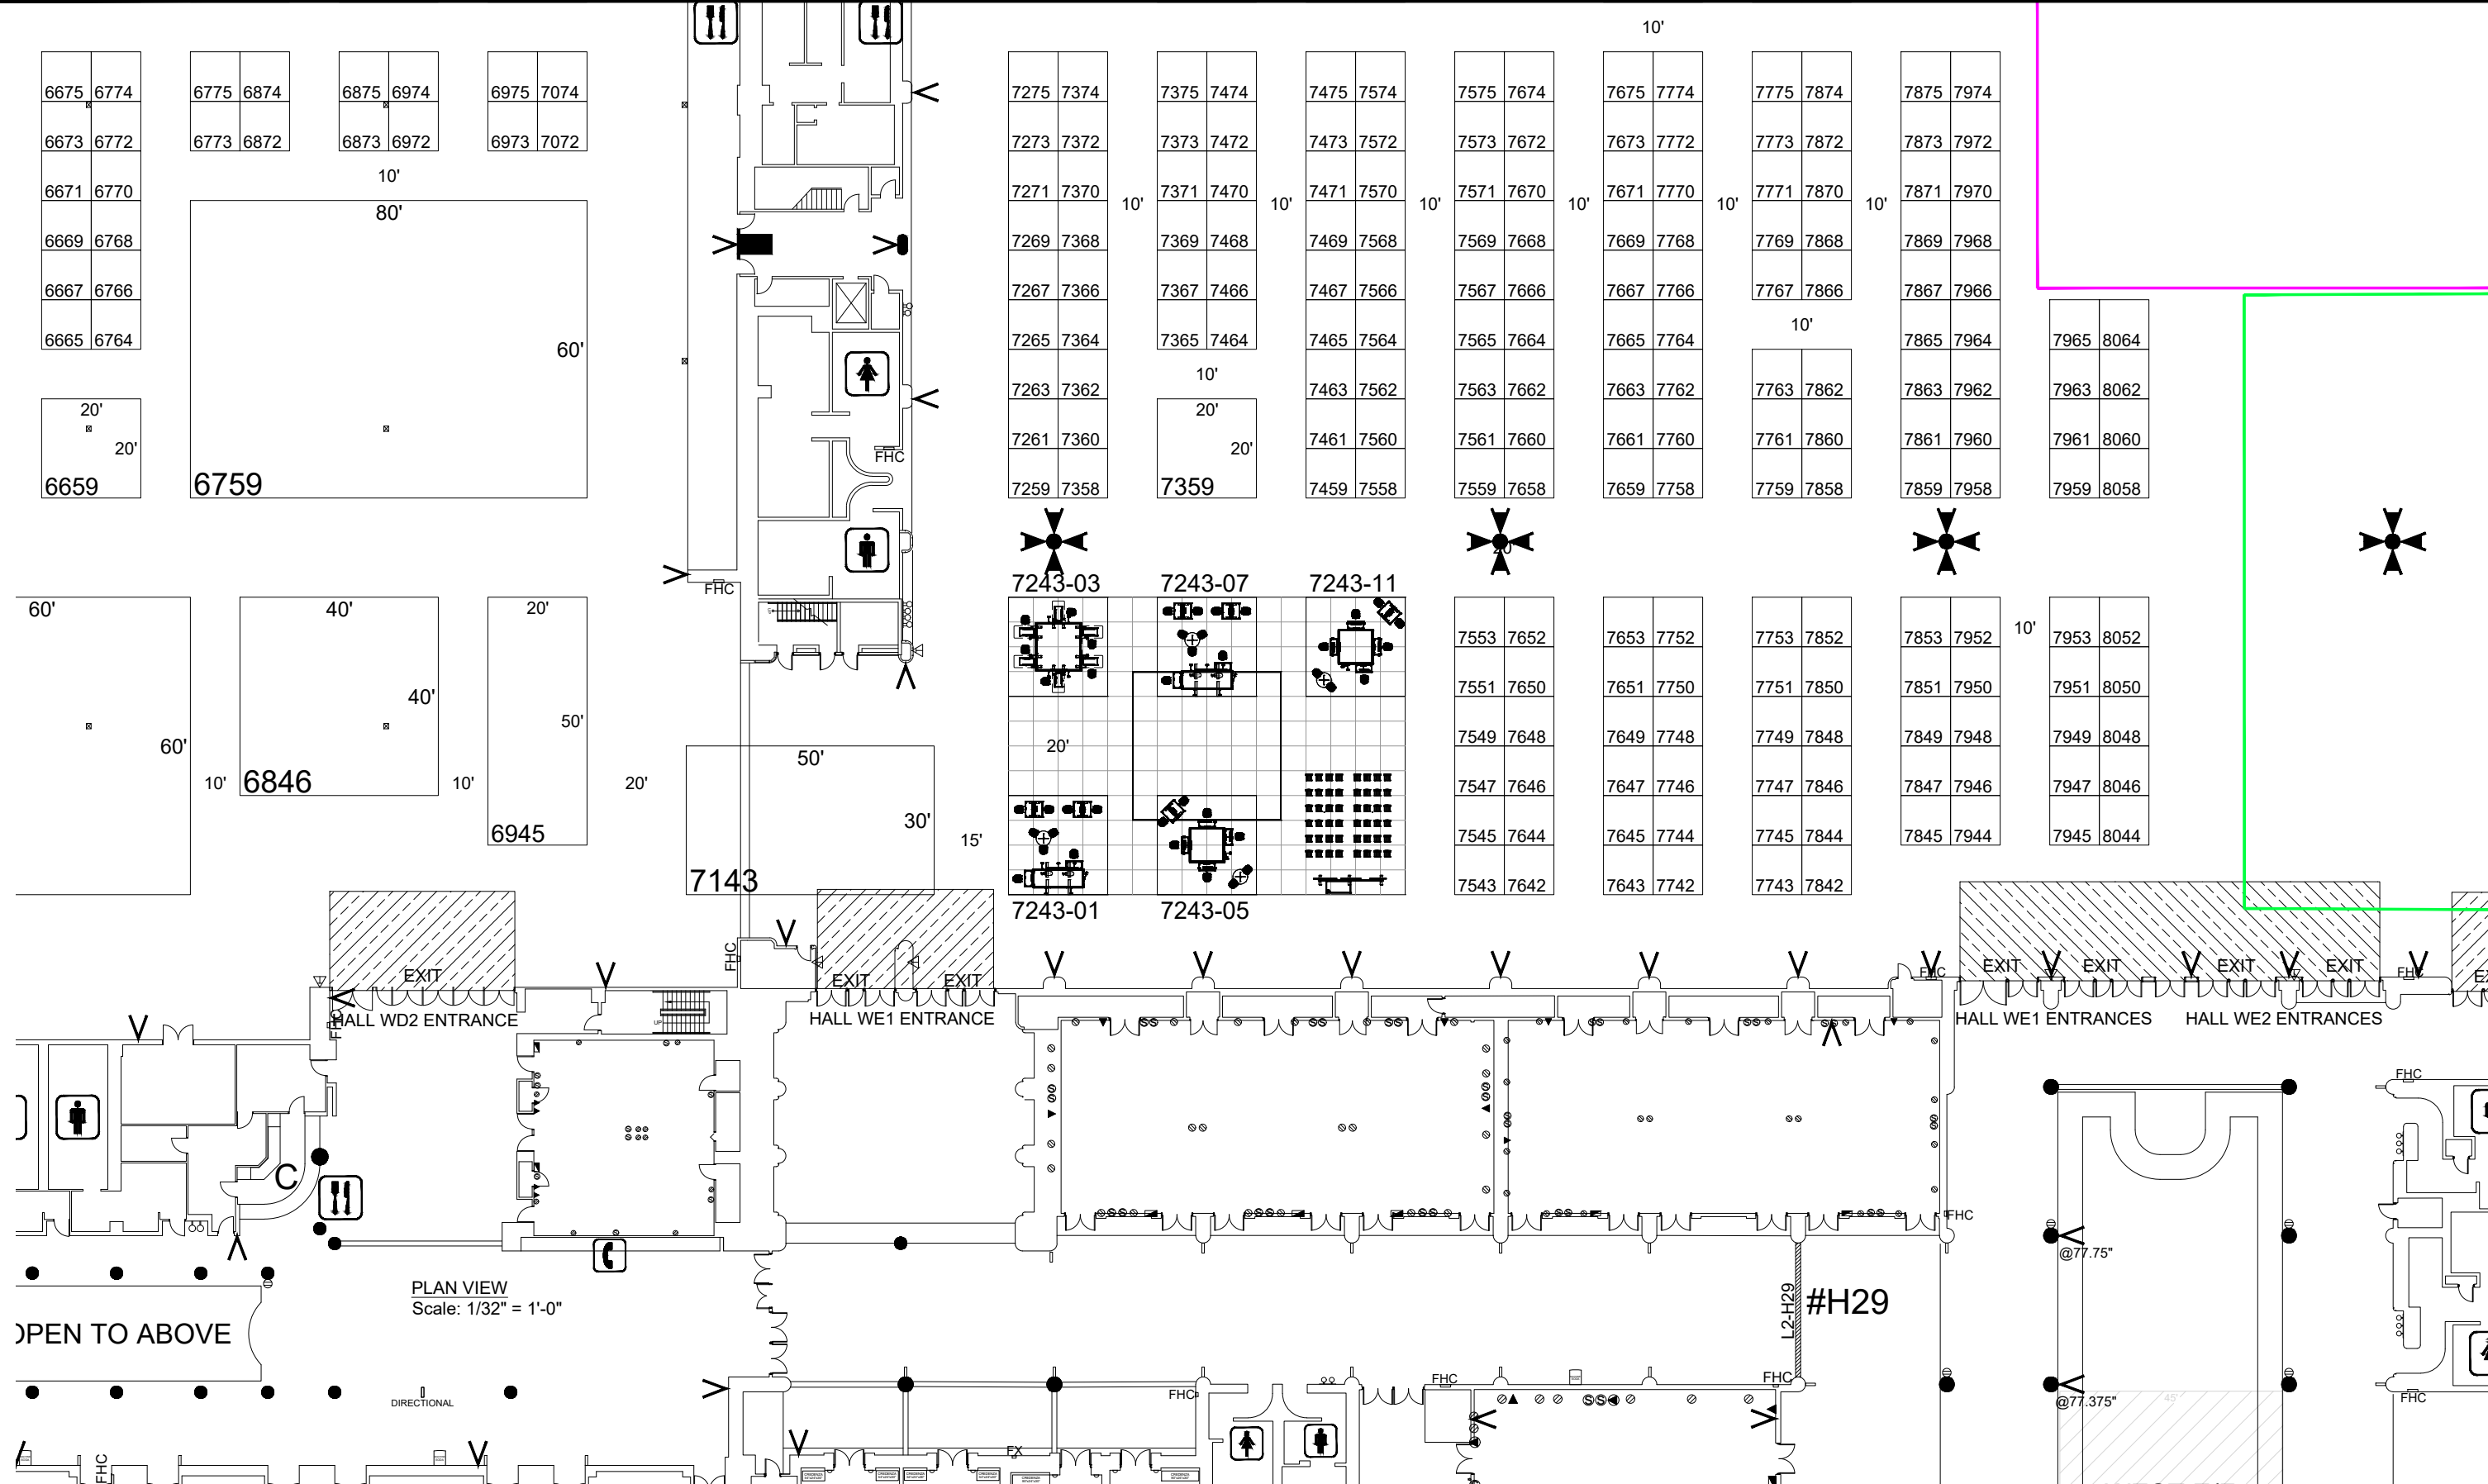

PLAN VIEW
Scale: 1/32" = 1'-0"

OPEN TO ABOVE

Business Development Mgr:
Rosanne Palelo

Client Solutions Mgr:
Sarah Johnson

Designer:
Kevin K./Orlando R.


Detailer:


Last Saved:
10/7/2021 3:53 PM

Revision:
A

These original concepts and designs are sole property of FREEMAN. Any reproduction or use is prohibited without written consent of FREEMAN. © Copyright 2021 FREEMAN

PLAN VIEW
Scale: 1/8" = 1'-0"

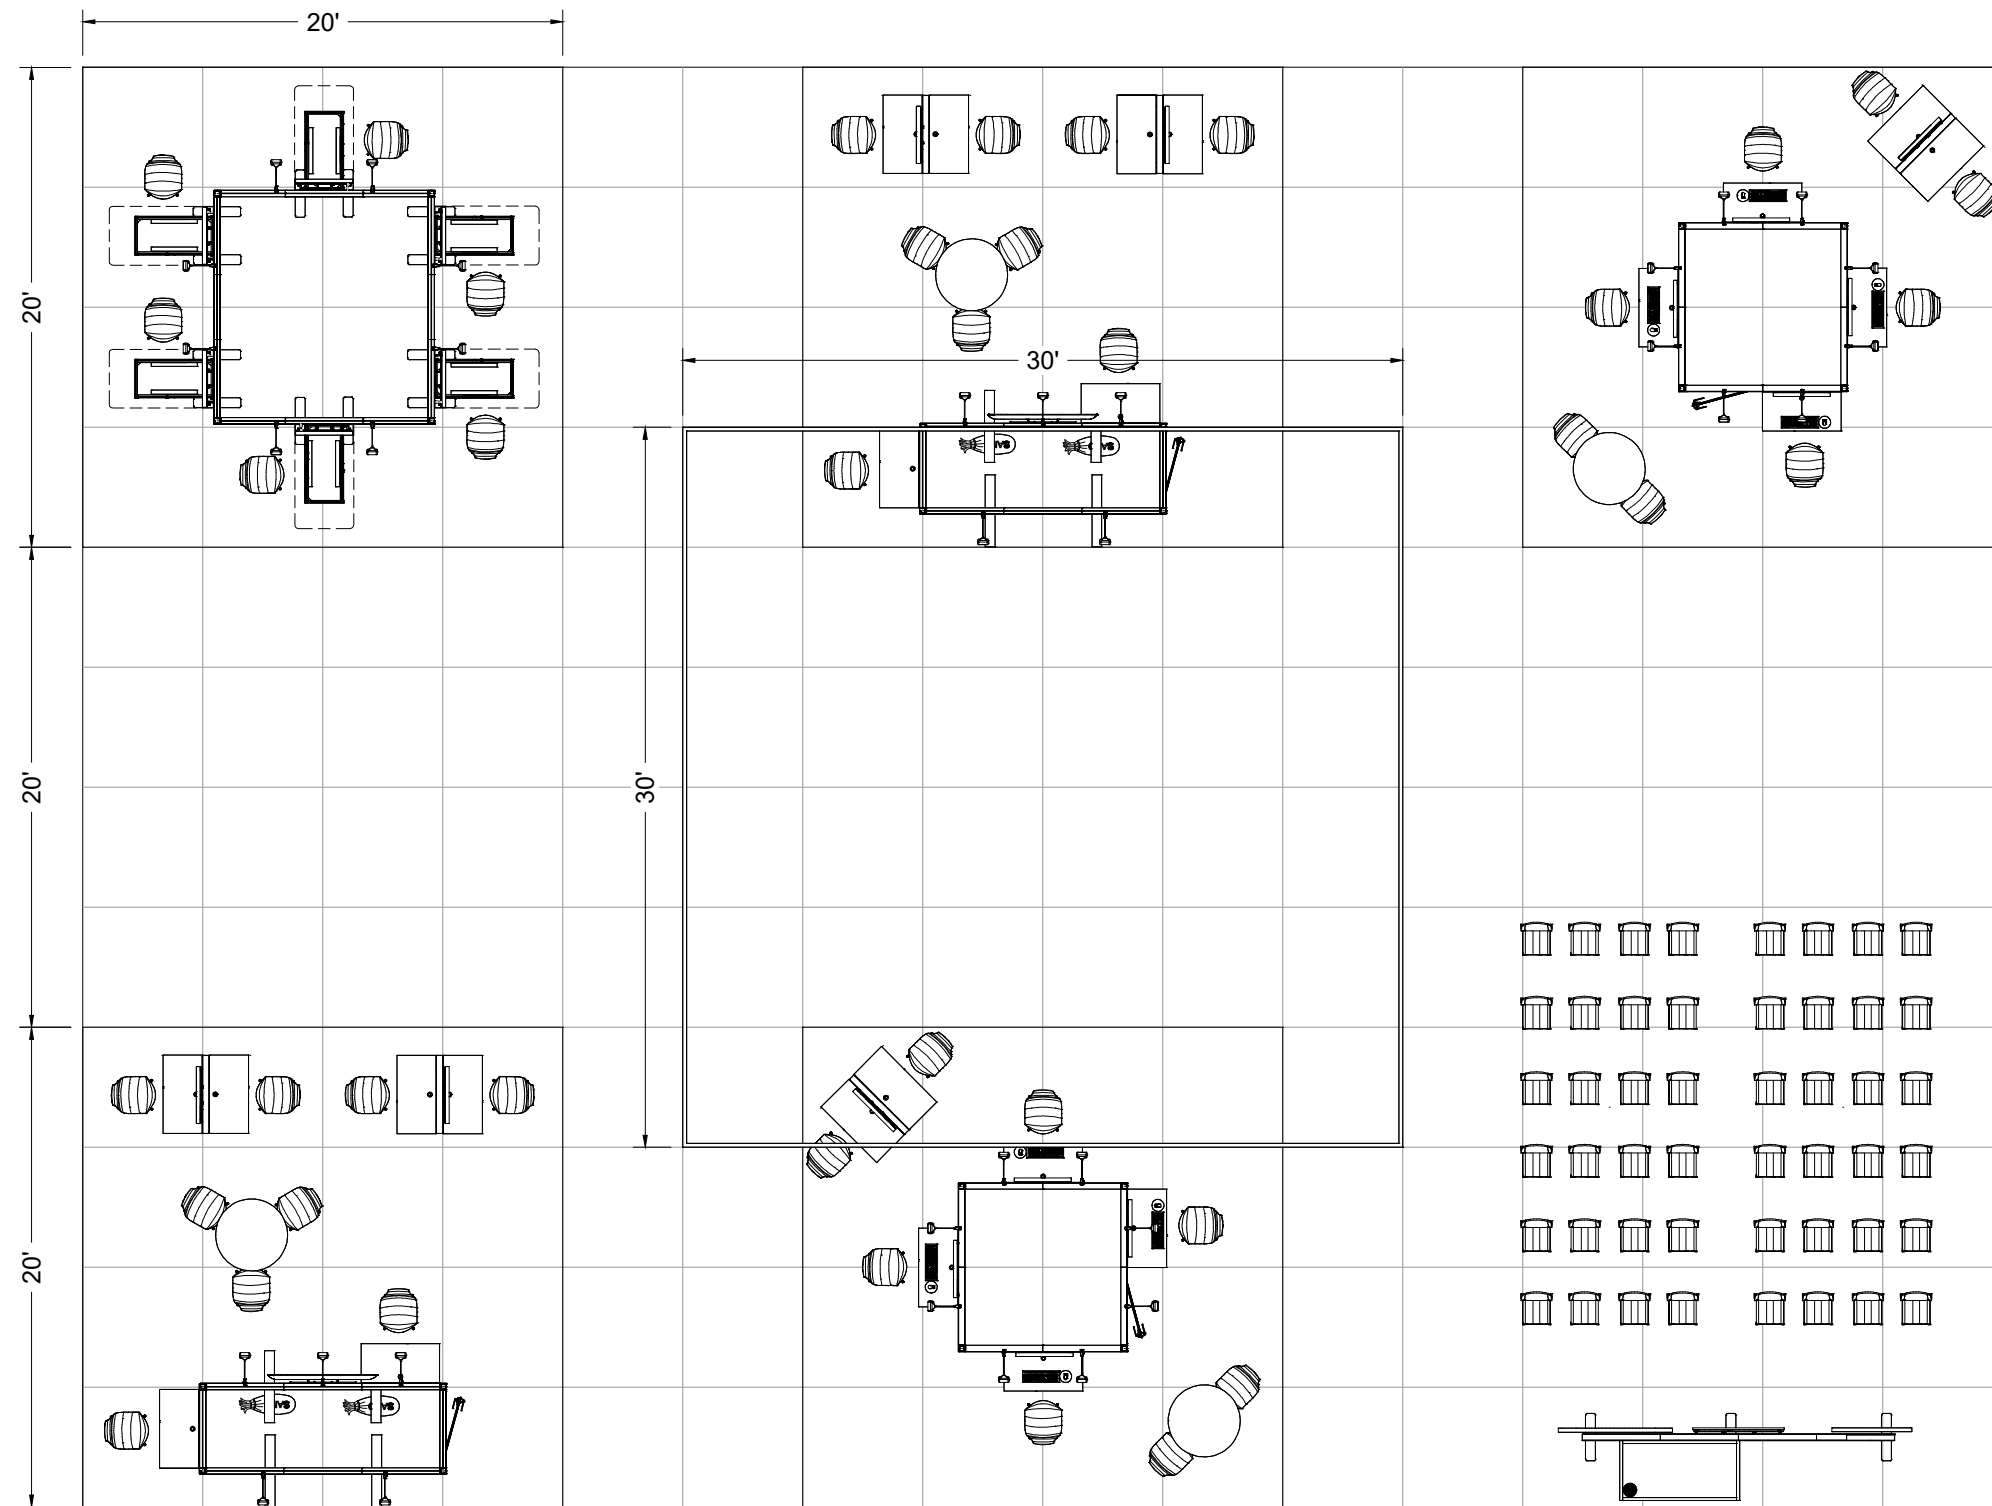

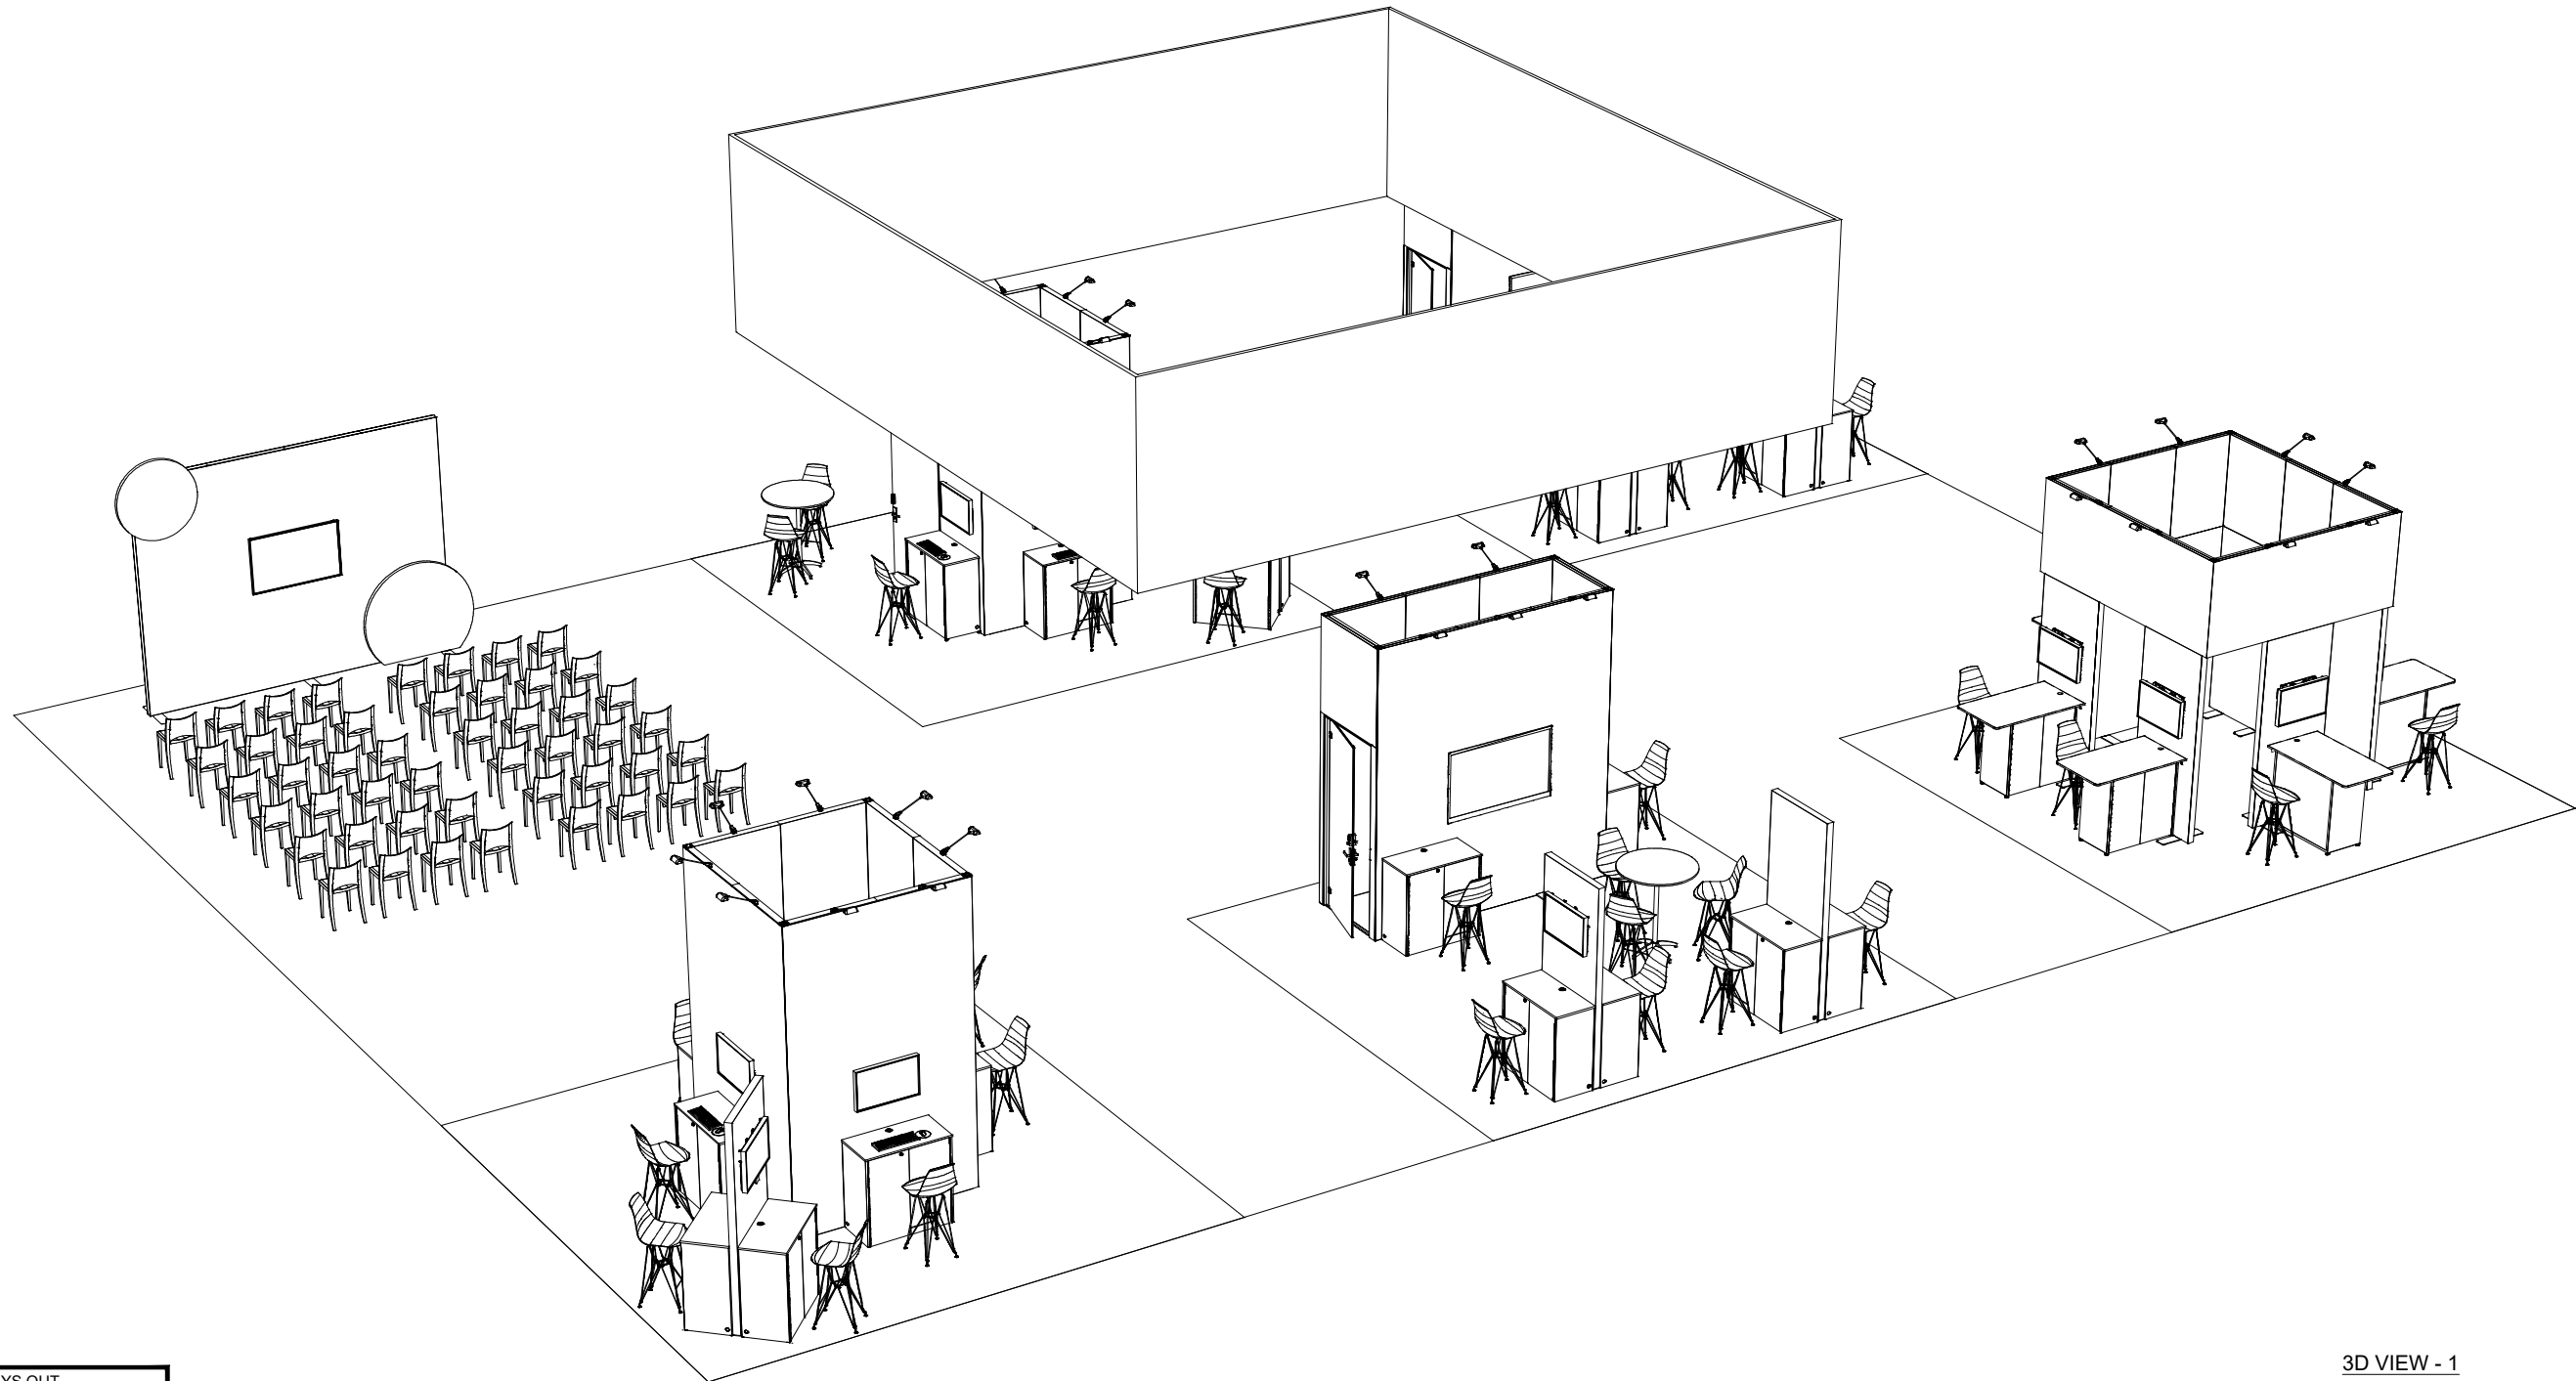

3D VIEW - 1

LESS THAN 30 DAYS OUT




* 0 0 4 9 0 3 8 3 0 1 . 1 0 1 1 . 0 *

MORE THAN 30 DAYS OUT



* 0 0 4 9 0 3 8 3 0 1 . 1 0 1 1 . 1 *

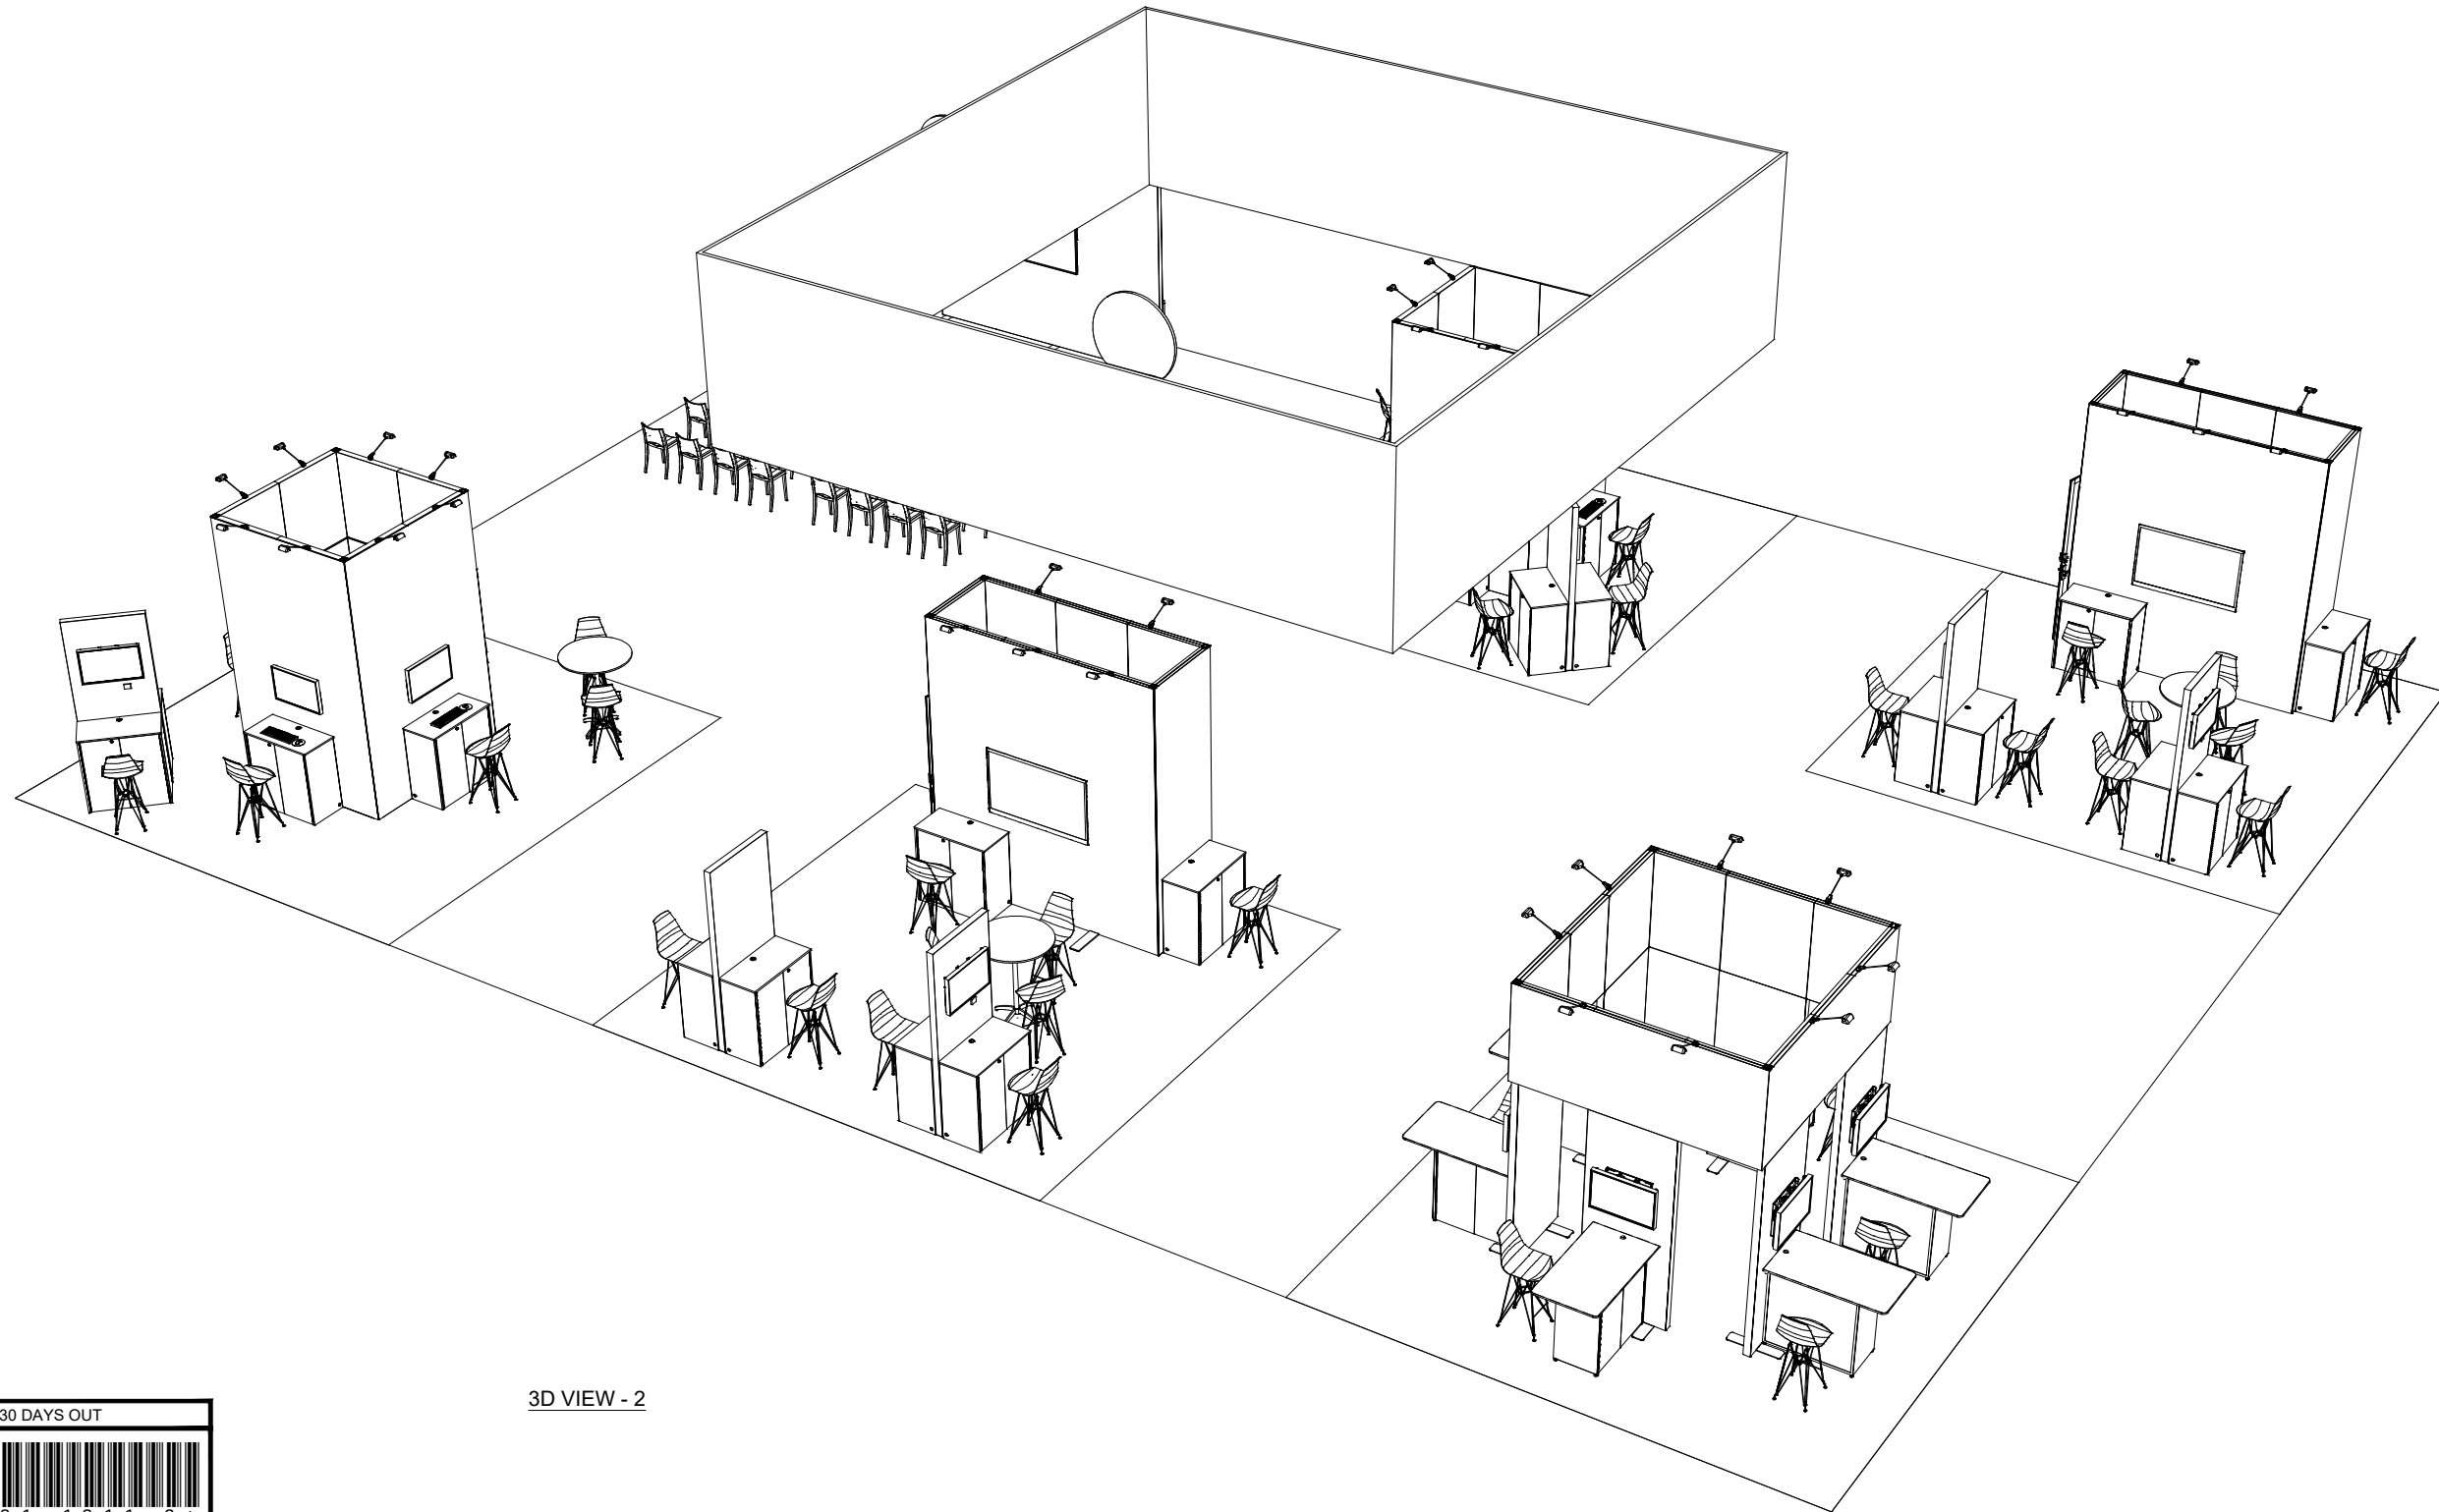


3D VIEW - 2

LESS THAN 30 DAYS OUT



MORE THAN 30 DAYS OUT



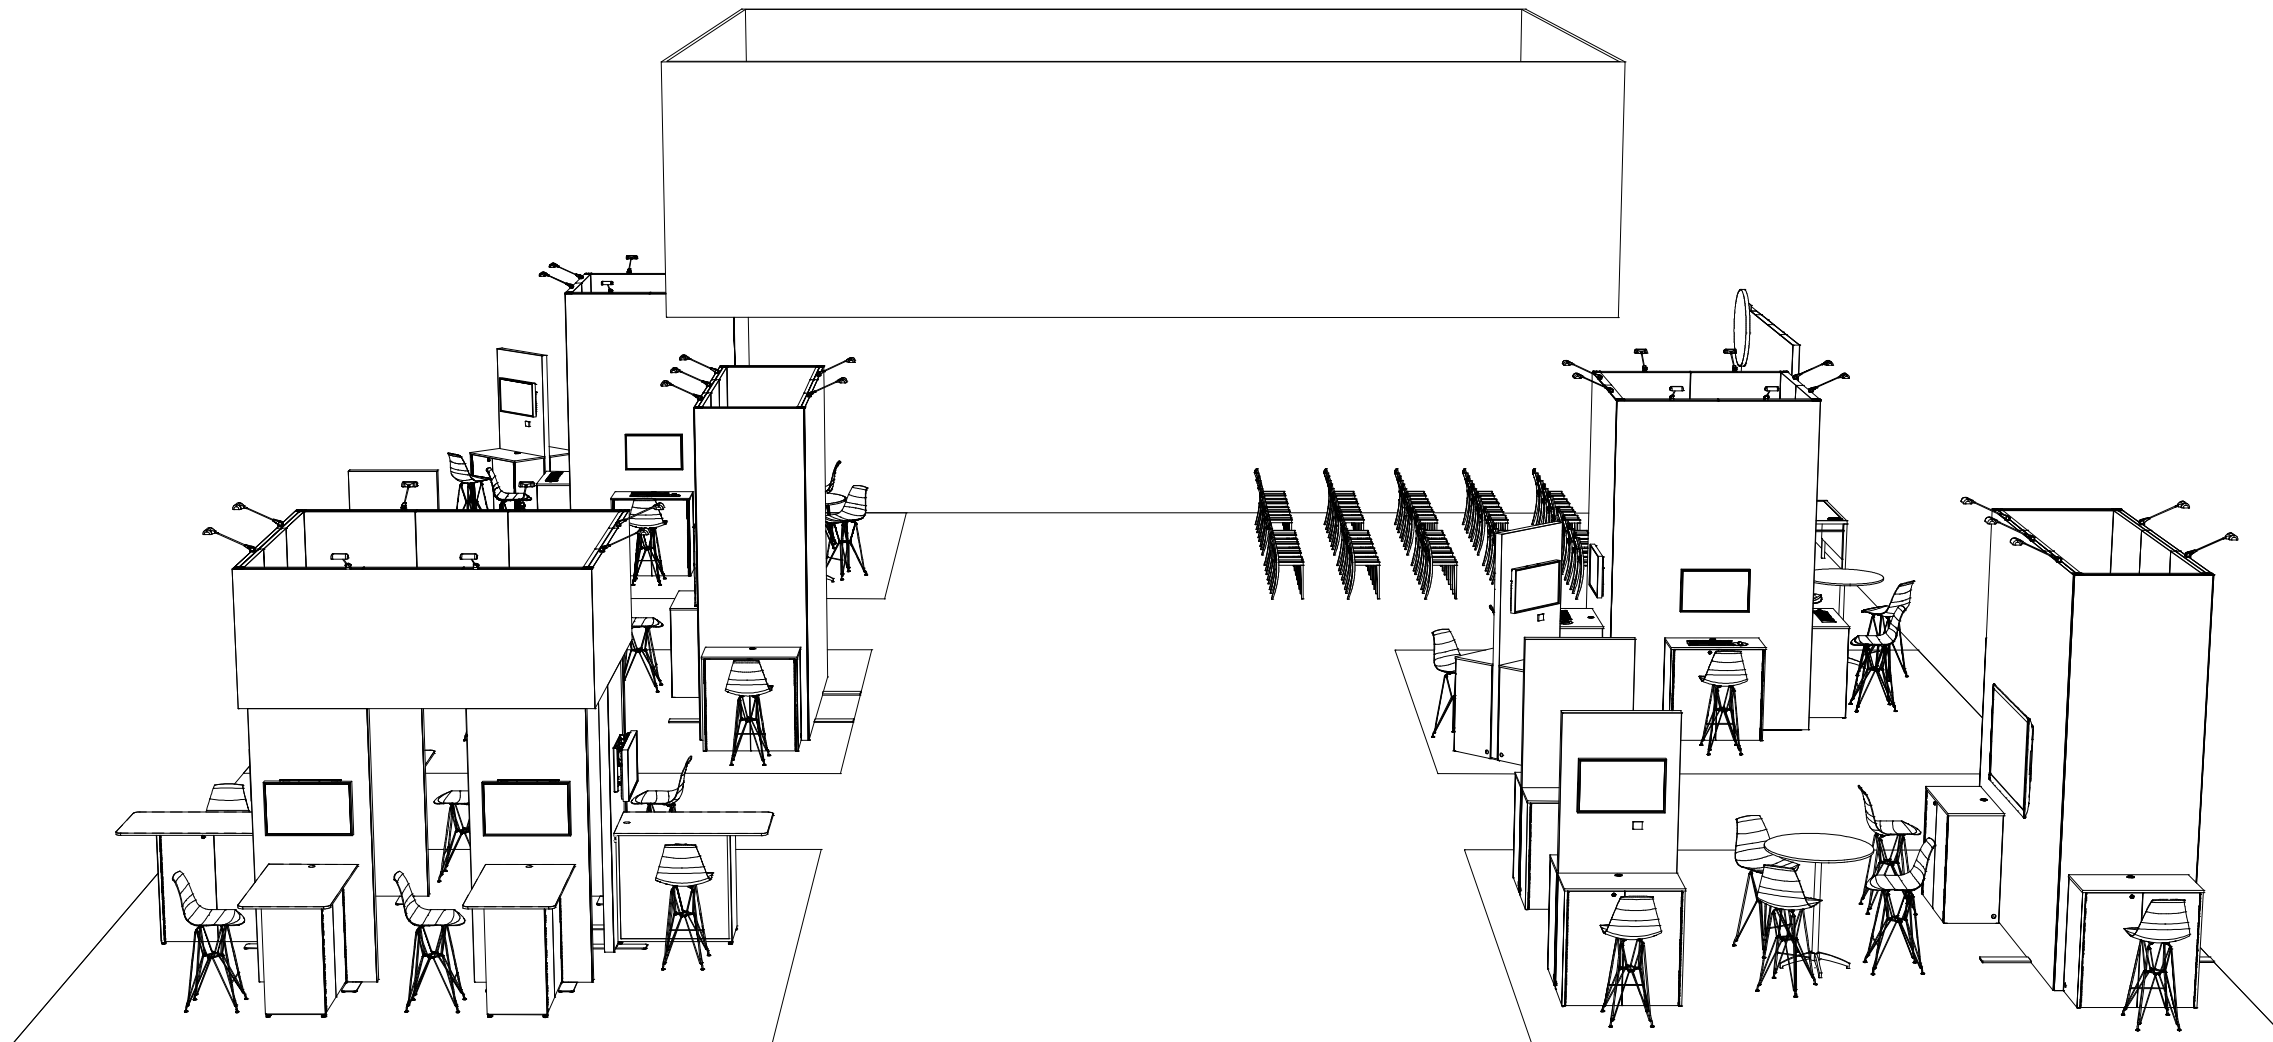

3D VIEW -3

LESS THAN 30 DAYS OUT




* 0 0 4 9 0 3 8 3 0 1 . 1 0 1 1 . 0 *

MORE THAN 30 DAYS OUT



* 0 0 4 9 0 3 8 3 0 1 . 1 0 1 1 . 1 *

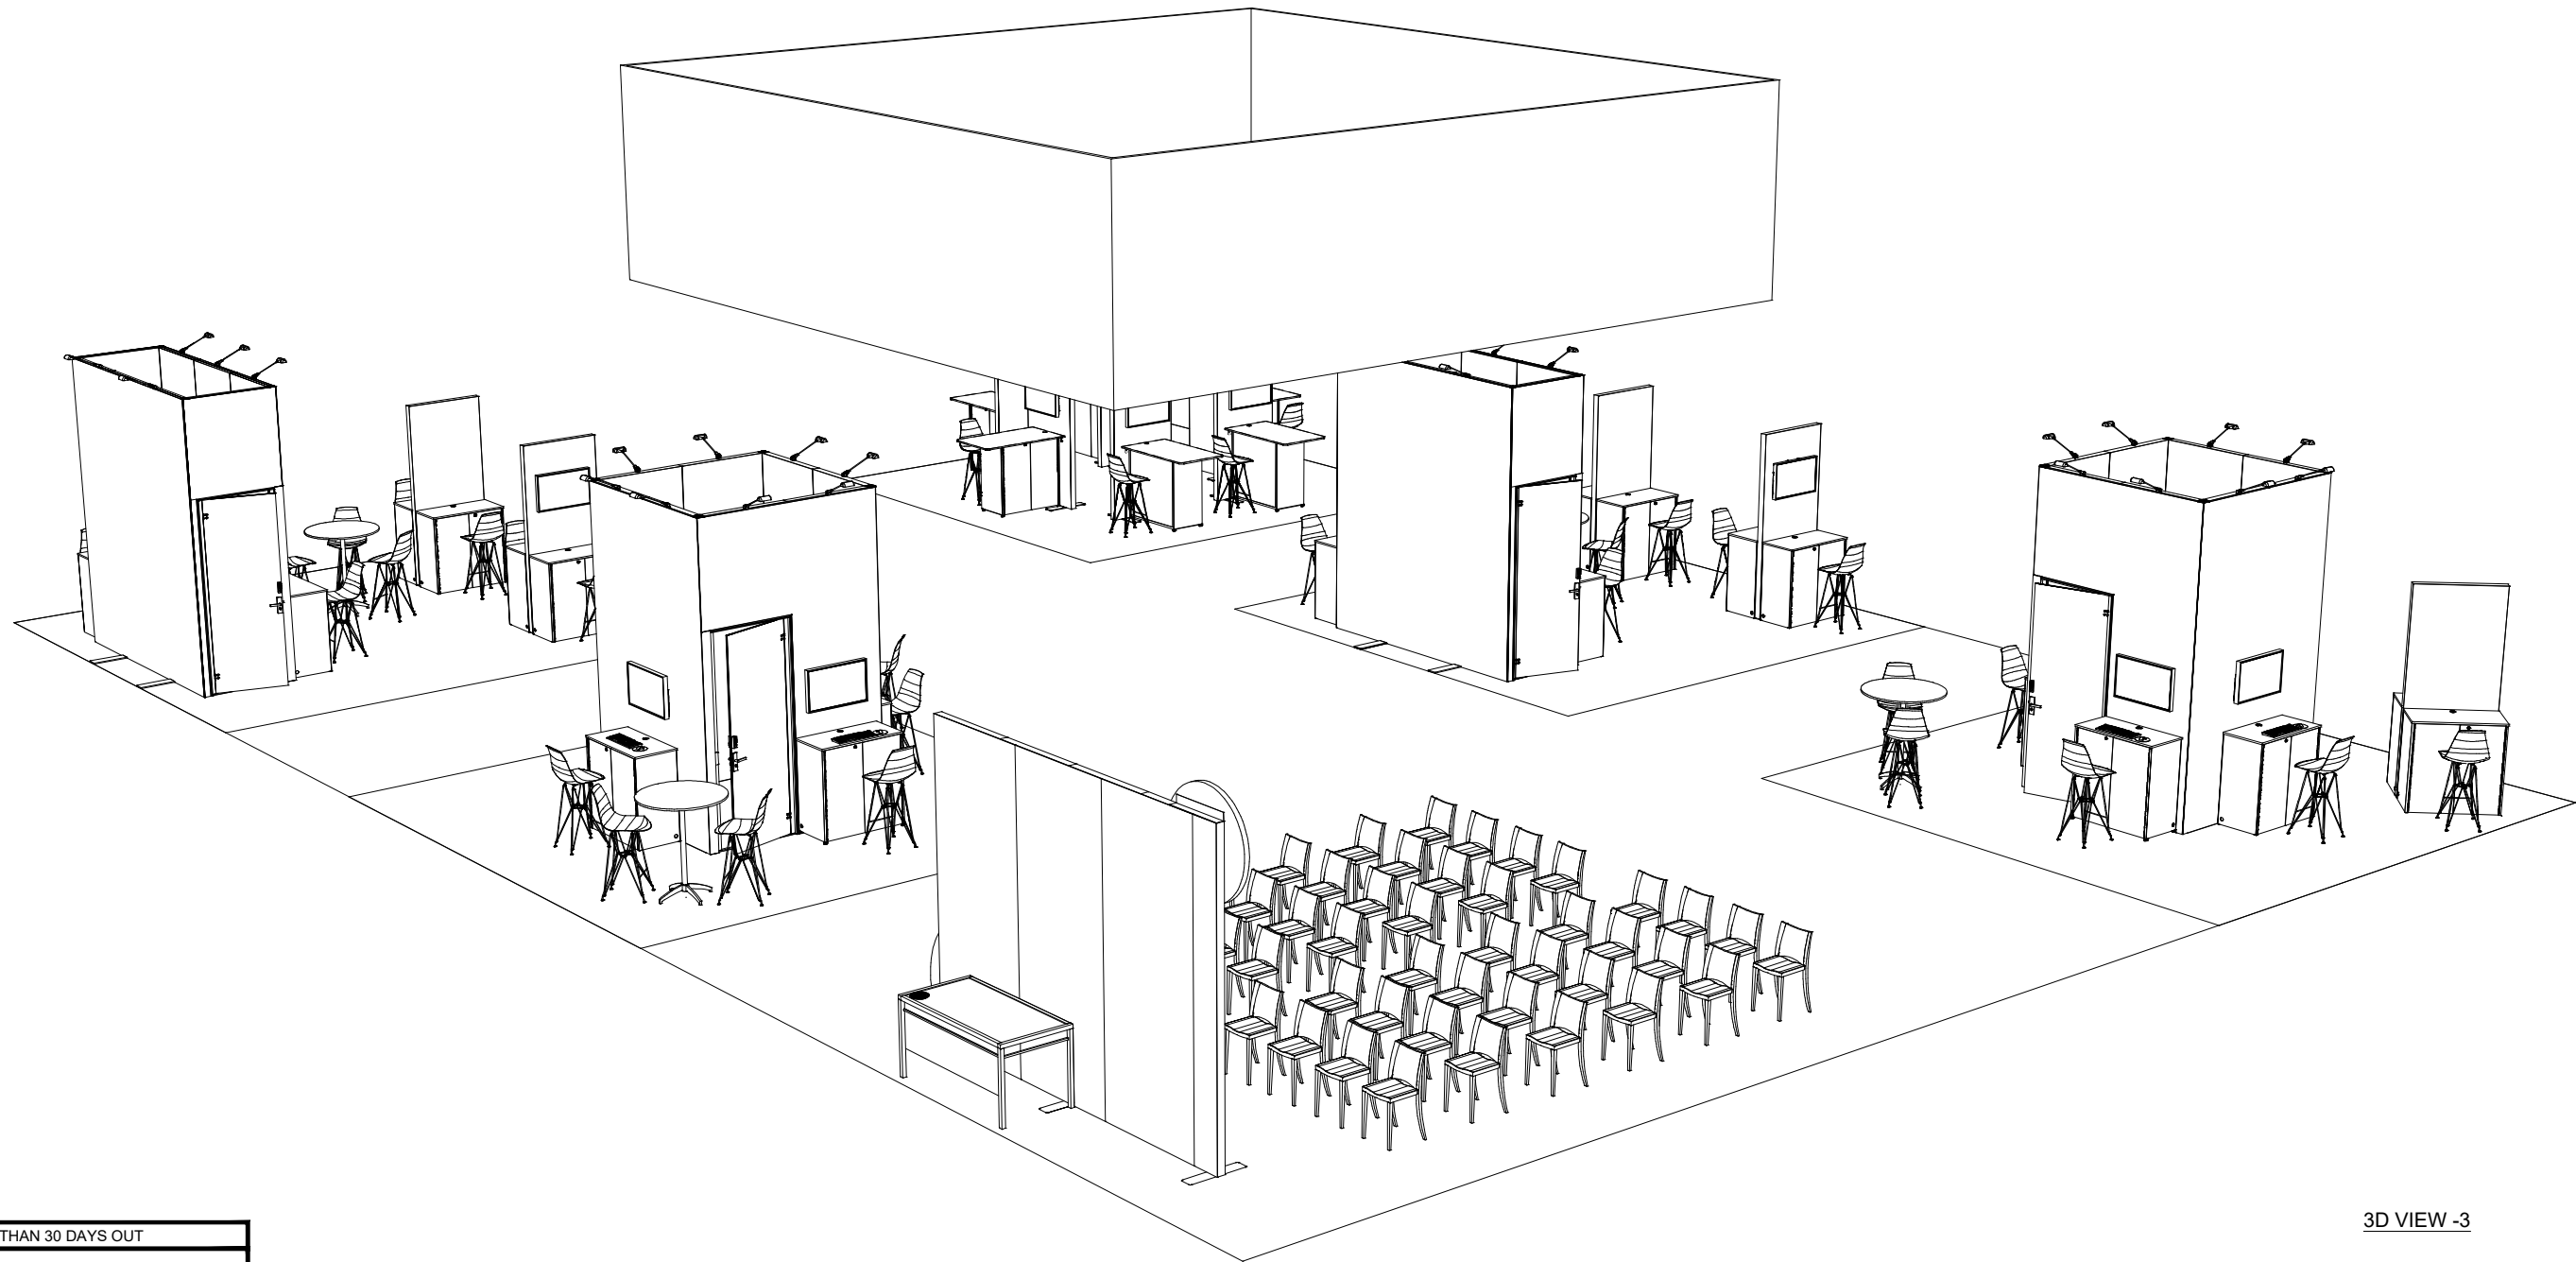

3D VIEW -3

LESS THAN 30 DAYS OUT




* 0 0 4 9 0 3 8 3 0 1 . 1 0 1 1 . 0 *


MORE THAN 30 DAYS OUT



* 0 0 4 9 0 3 8 3 0 1 . 1 0 1 1 . 1 *

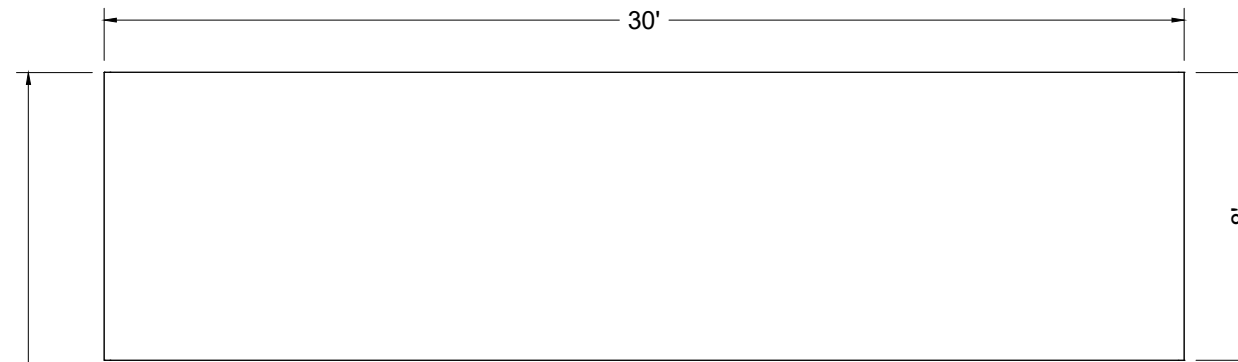

24'

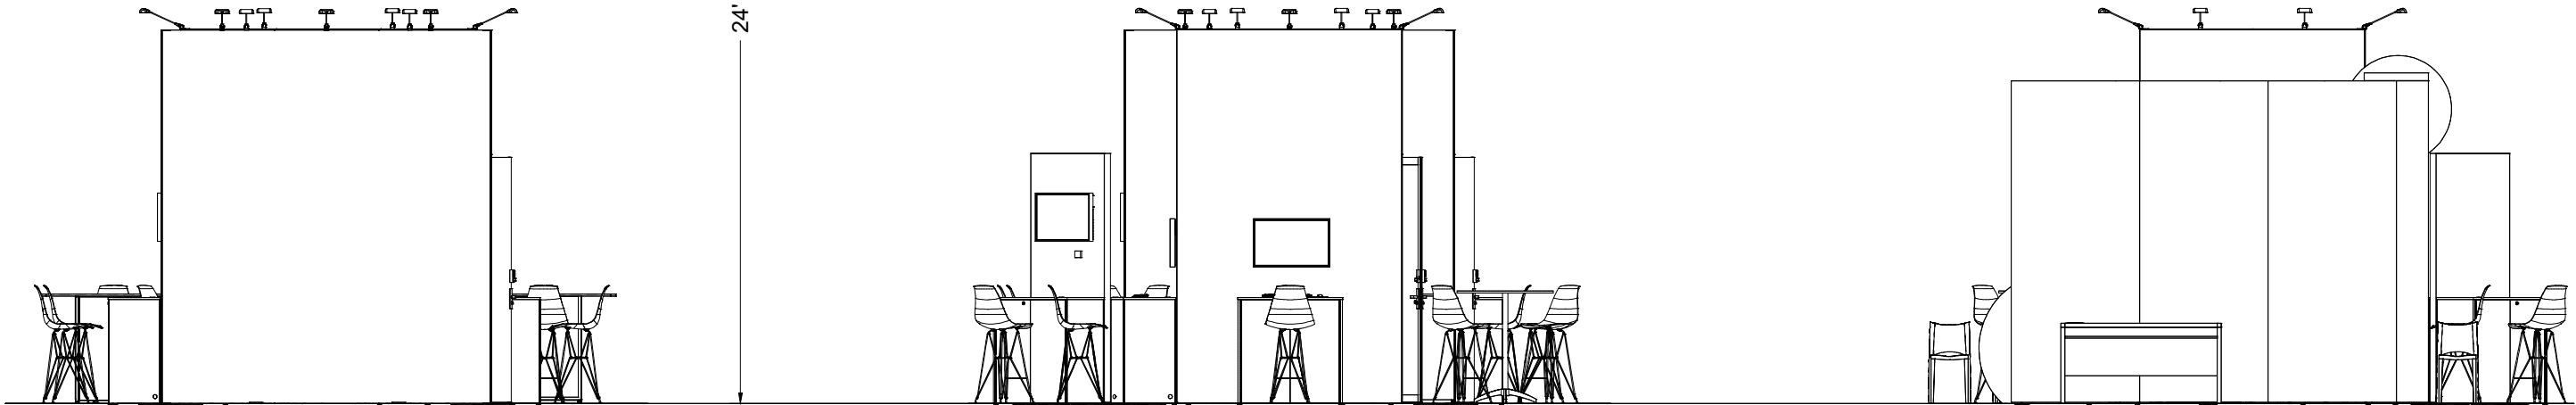

FRONT ELEVATION
Scale: 3/16" = 1'-0"