



1m x 1m x 10'h CURVED TOWER,
w/ SPONSOR ARTWORK

(2) BAJA CLUB CHAIRS

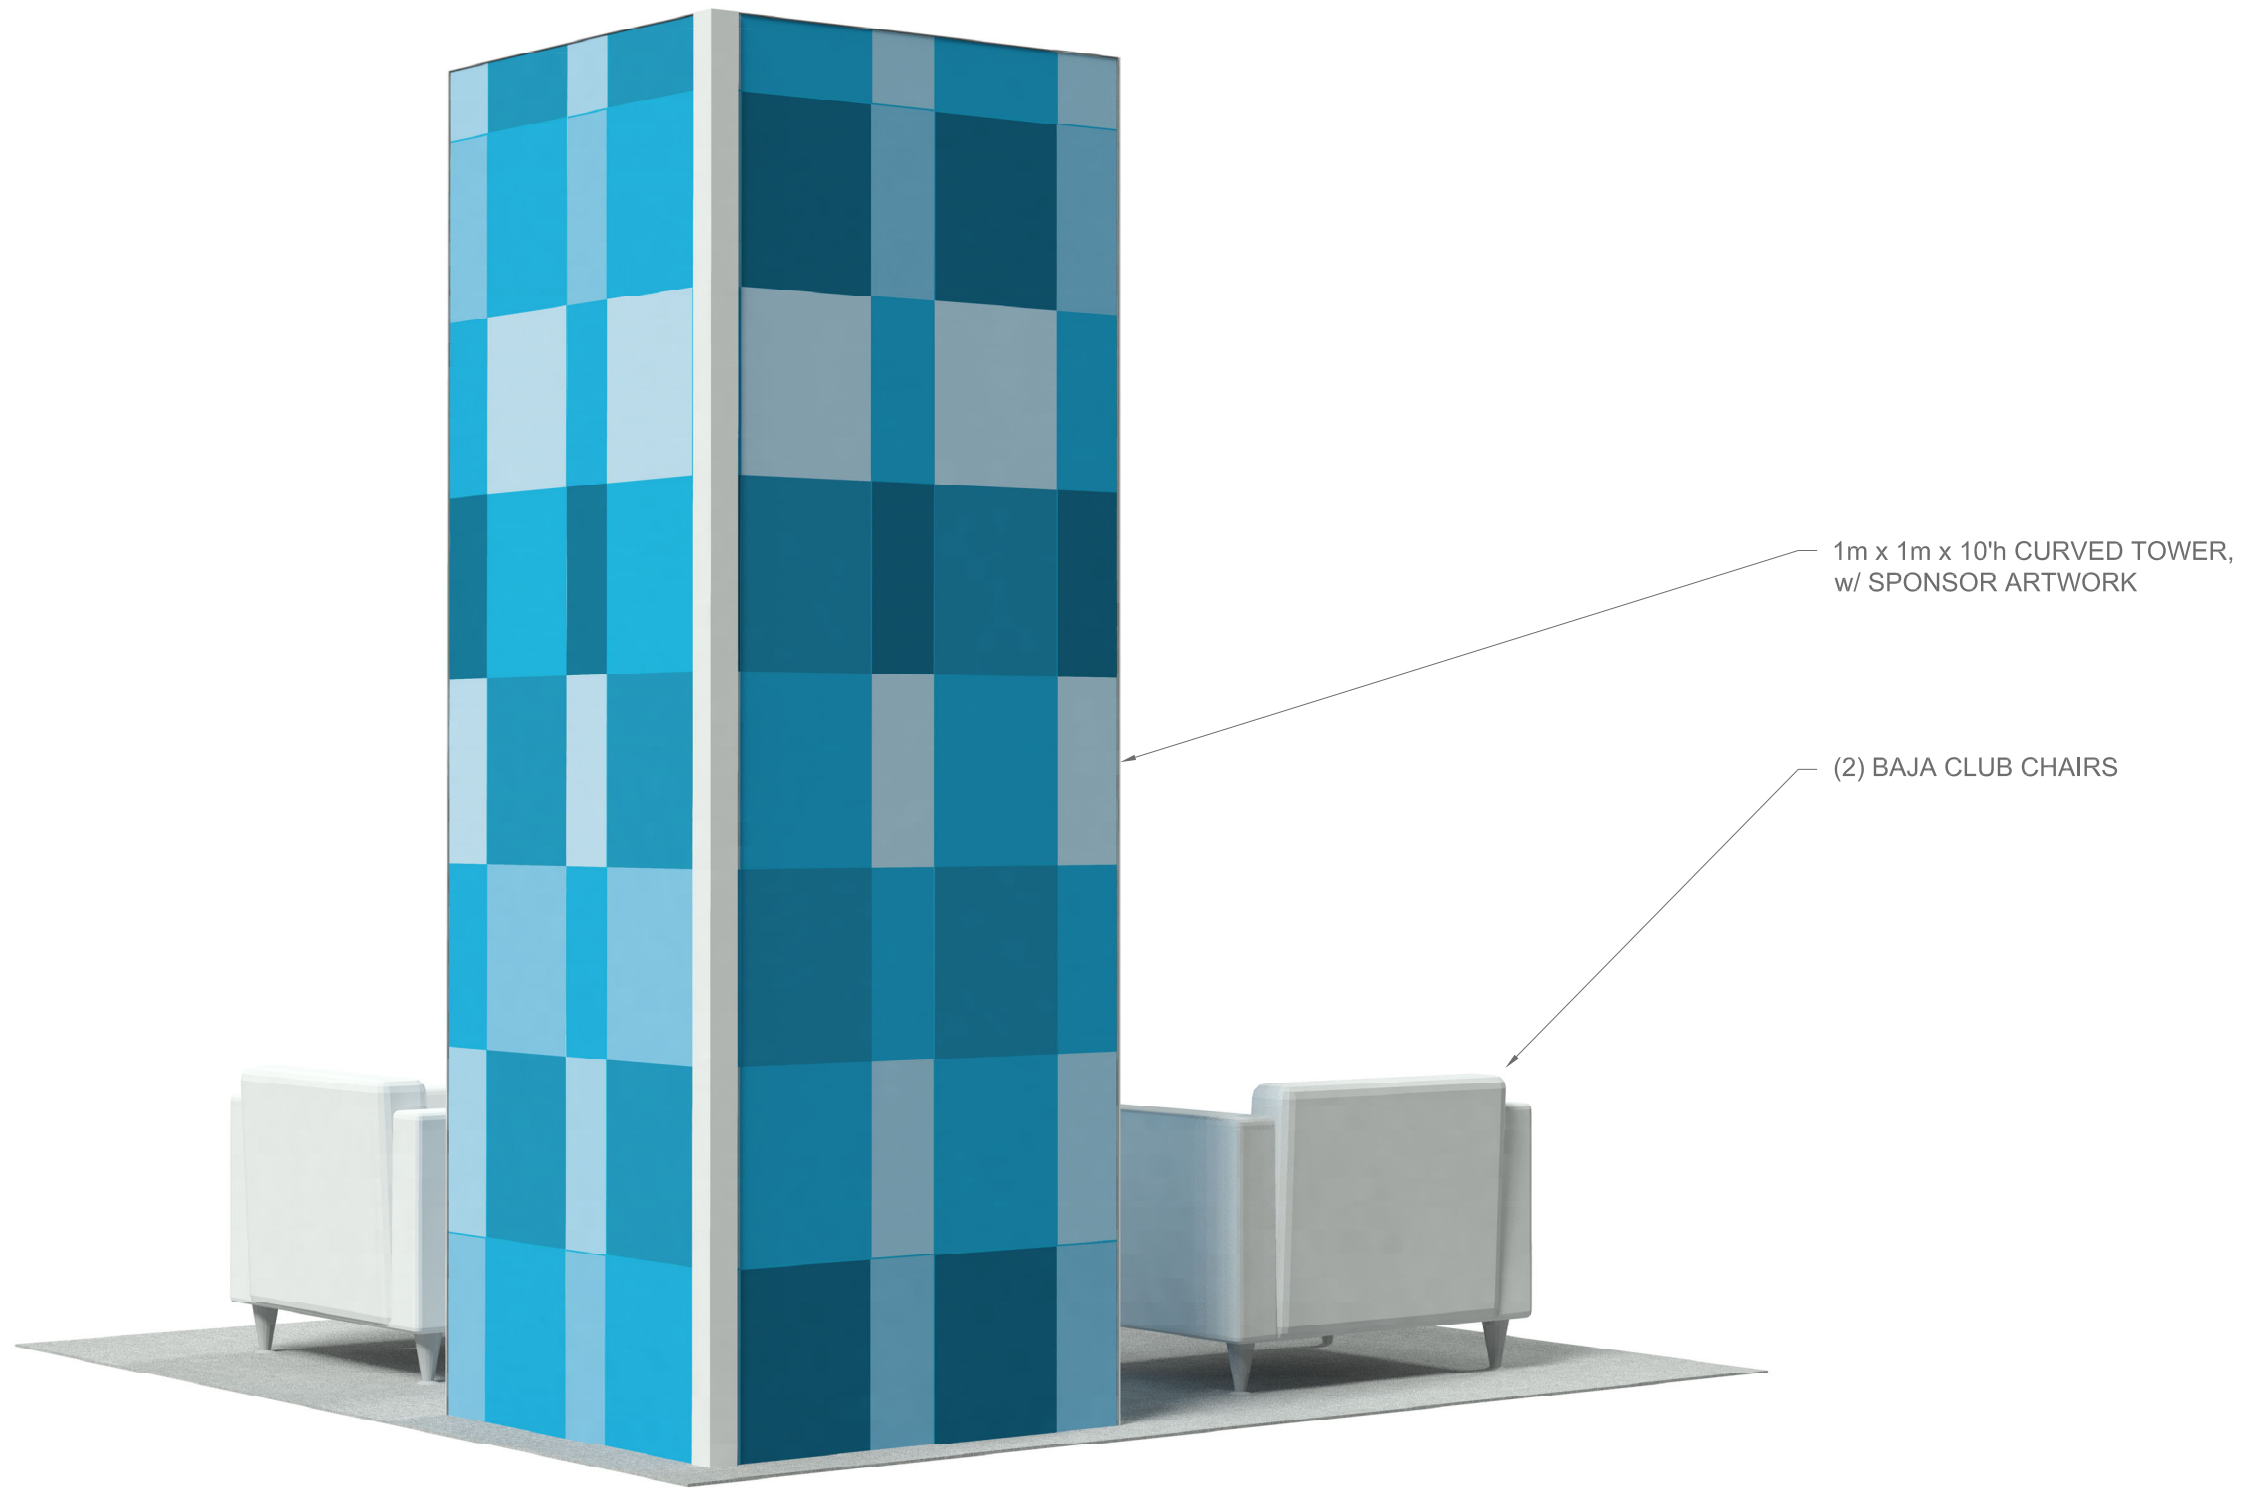


1m x 1m x 10'h CURVED TOWER,
w/ SPONSOR ARTWORK

(2) BAJA CLUB CHAIRS

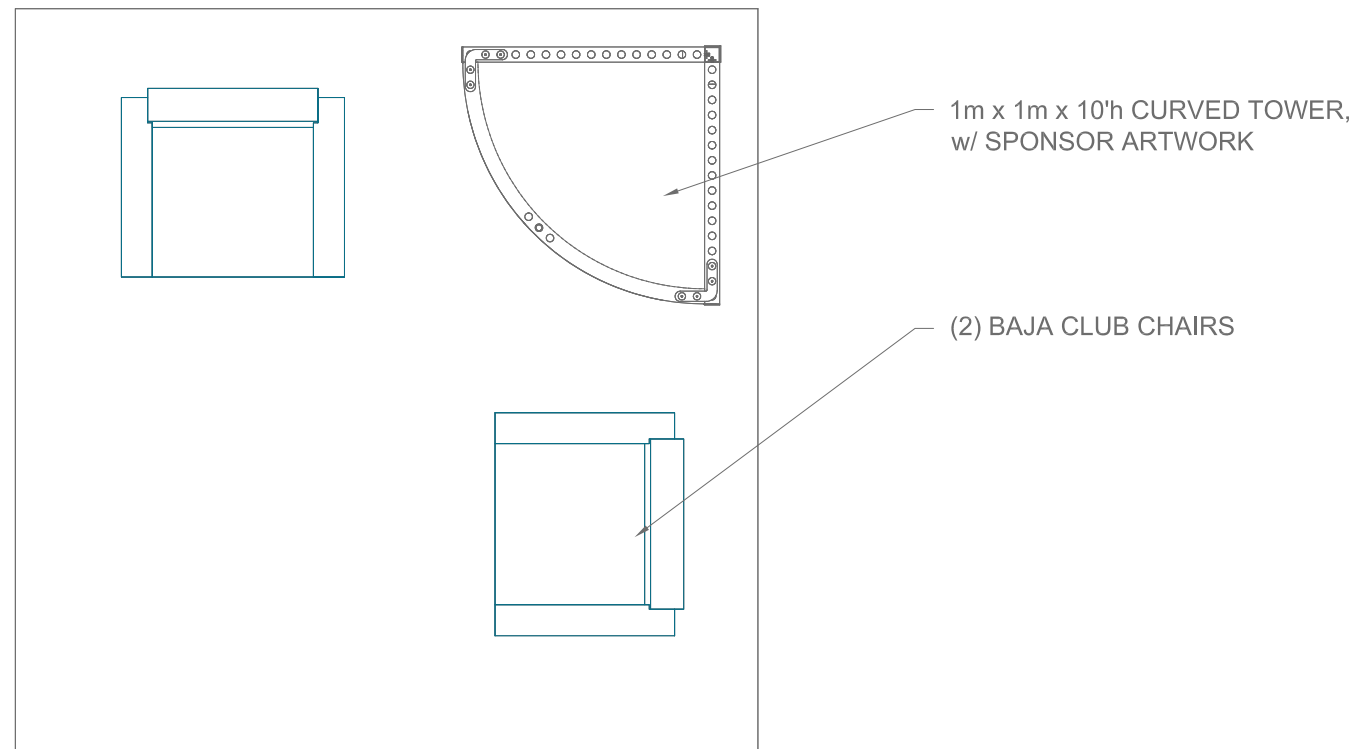

PLAN VIEW
Scale: 3/8" = 1'-0"

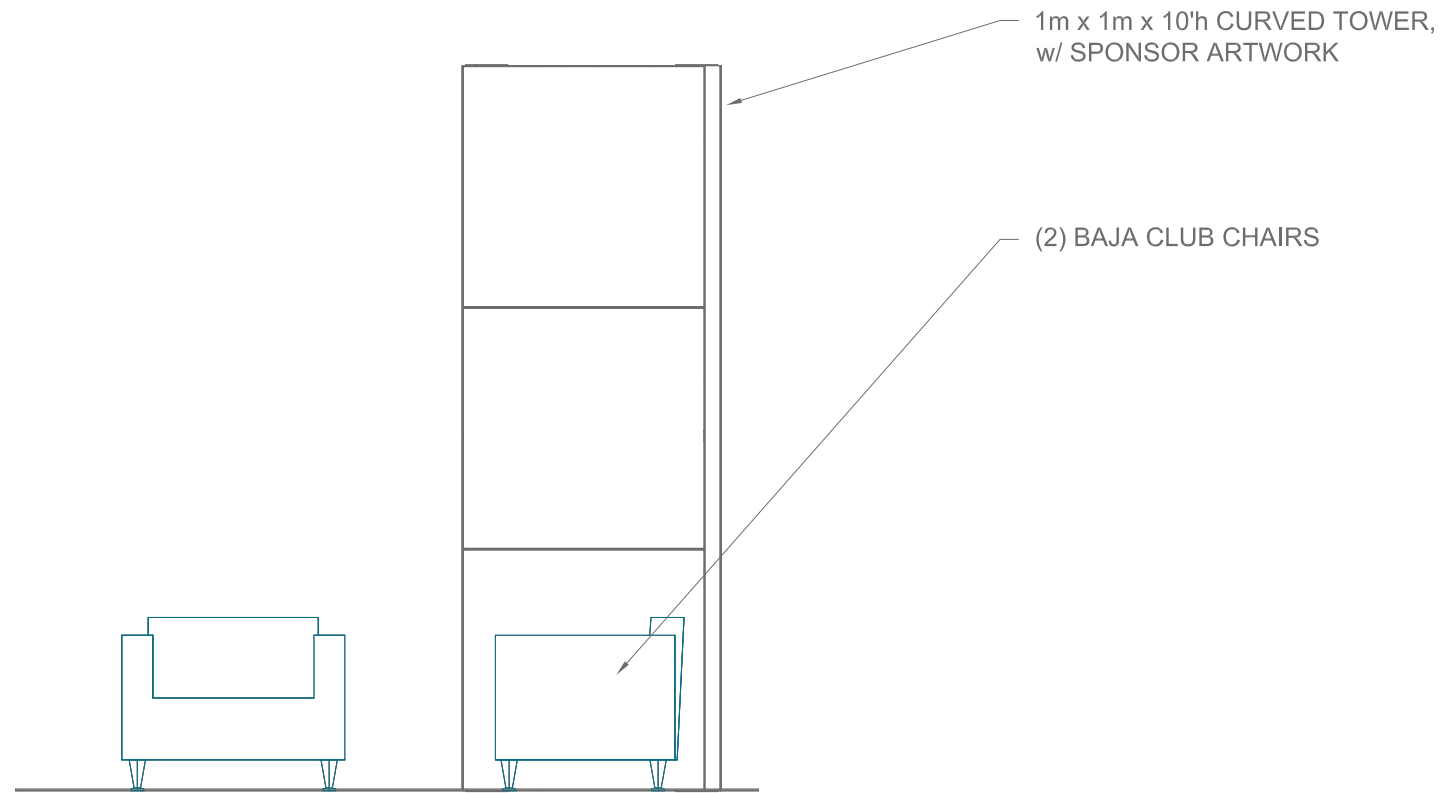

1m x 1m x 10'h CURVED TOWER, w/ SPONSOR ARTWORK

(2) BAJA CLUB CHAIRS

FRONT ELEVATION
Scale: 3/8" = 1'-0"