




12'w x 6'h BANNER

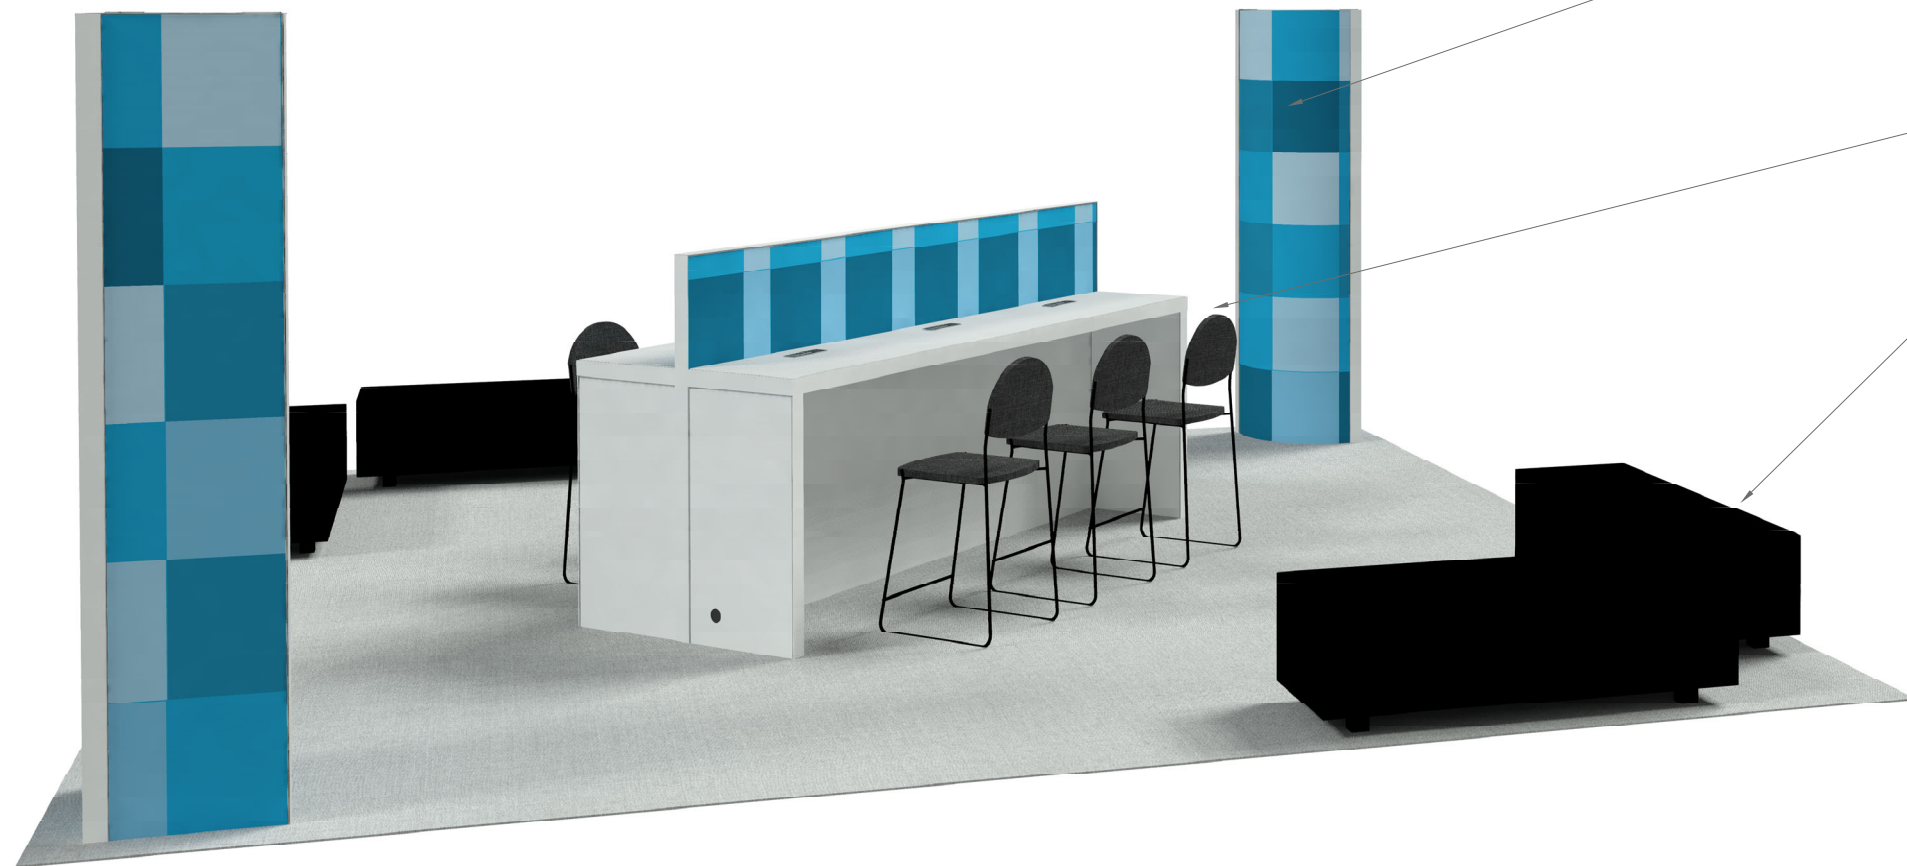


(2) .5m x .5m x 8'h CURVED TOWERS,
ONE IN EACH CORNER
w/ SPONSOR ARTWORK

(1) CHARGING COUNTER
w/ (6) BLACK DIAMOND STOOLS.
SPONSOR ARTWORK ON DOUBLE-SIDED
CENTER PANEL.

(4) BENCH OTTOMANS




12'w x 6'h BANNER

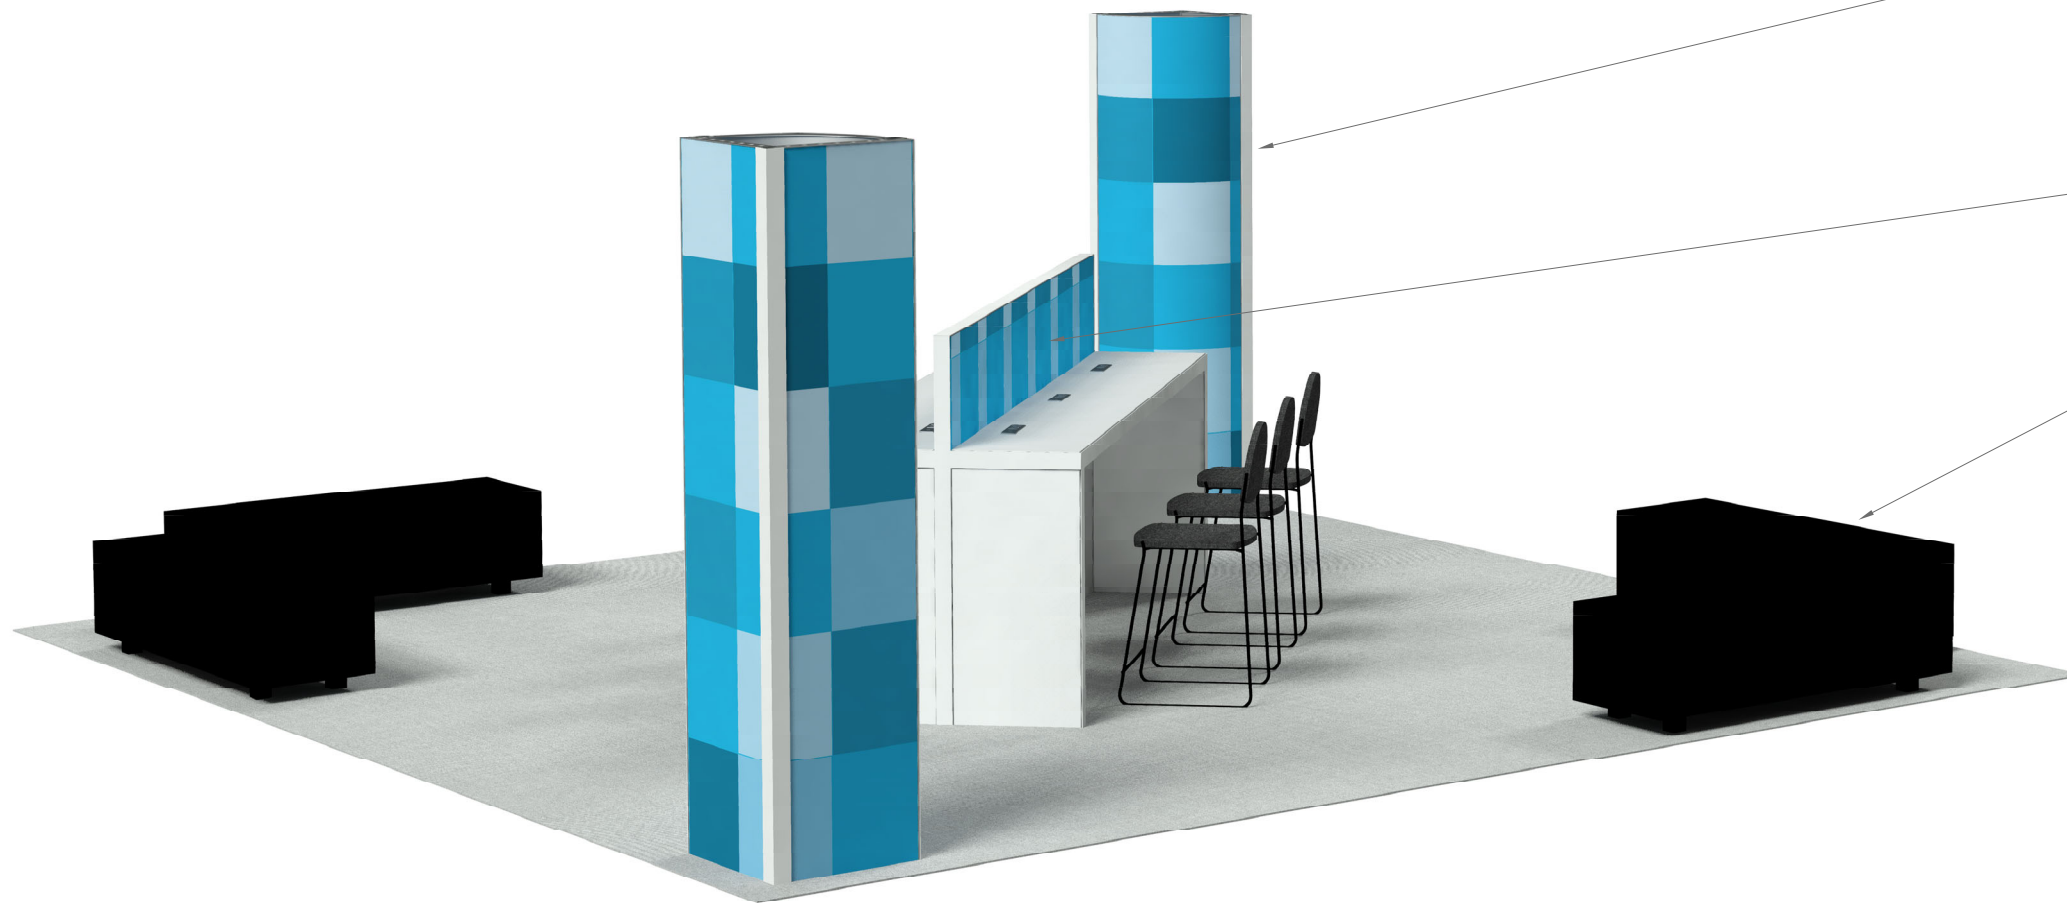

(2) .5m x .5m x 8'h CURVED TOWERS,
ONE IN EACH CORNER
w/ SPONSOR ARTWORK

(1) CHARGING COUNTER
w/ (6) BLACK DIAMOND STOOLS.
SPONSOR ARTWORK ON DOUBLE-SIDED
CENTER PANEL.

(4) BENCH OTTOMANS

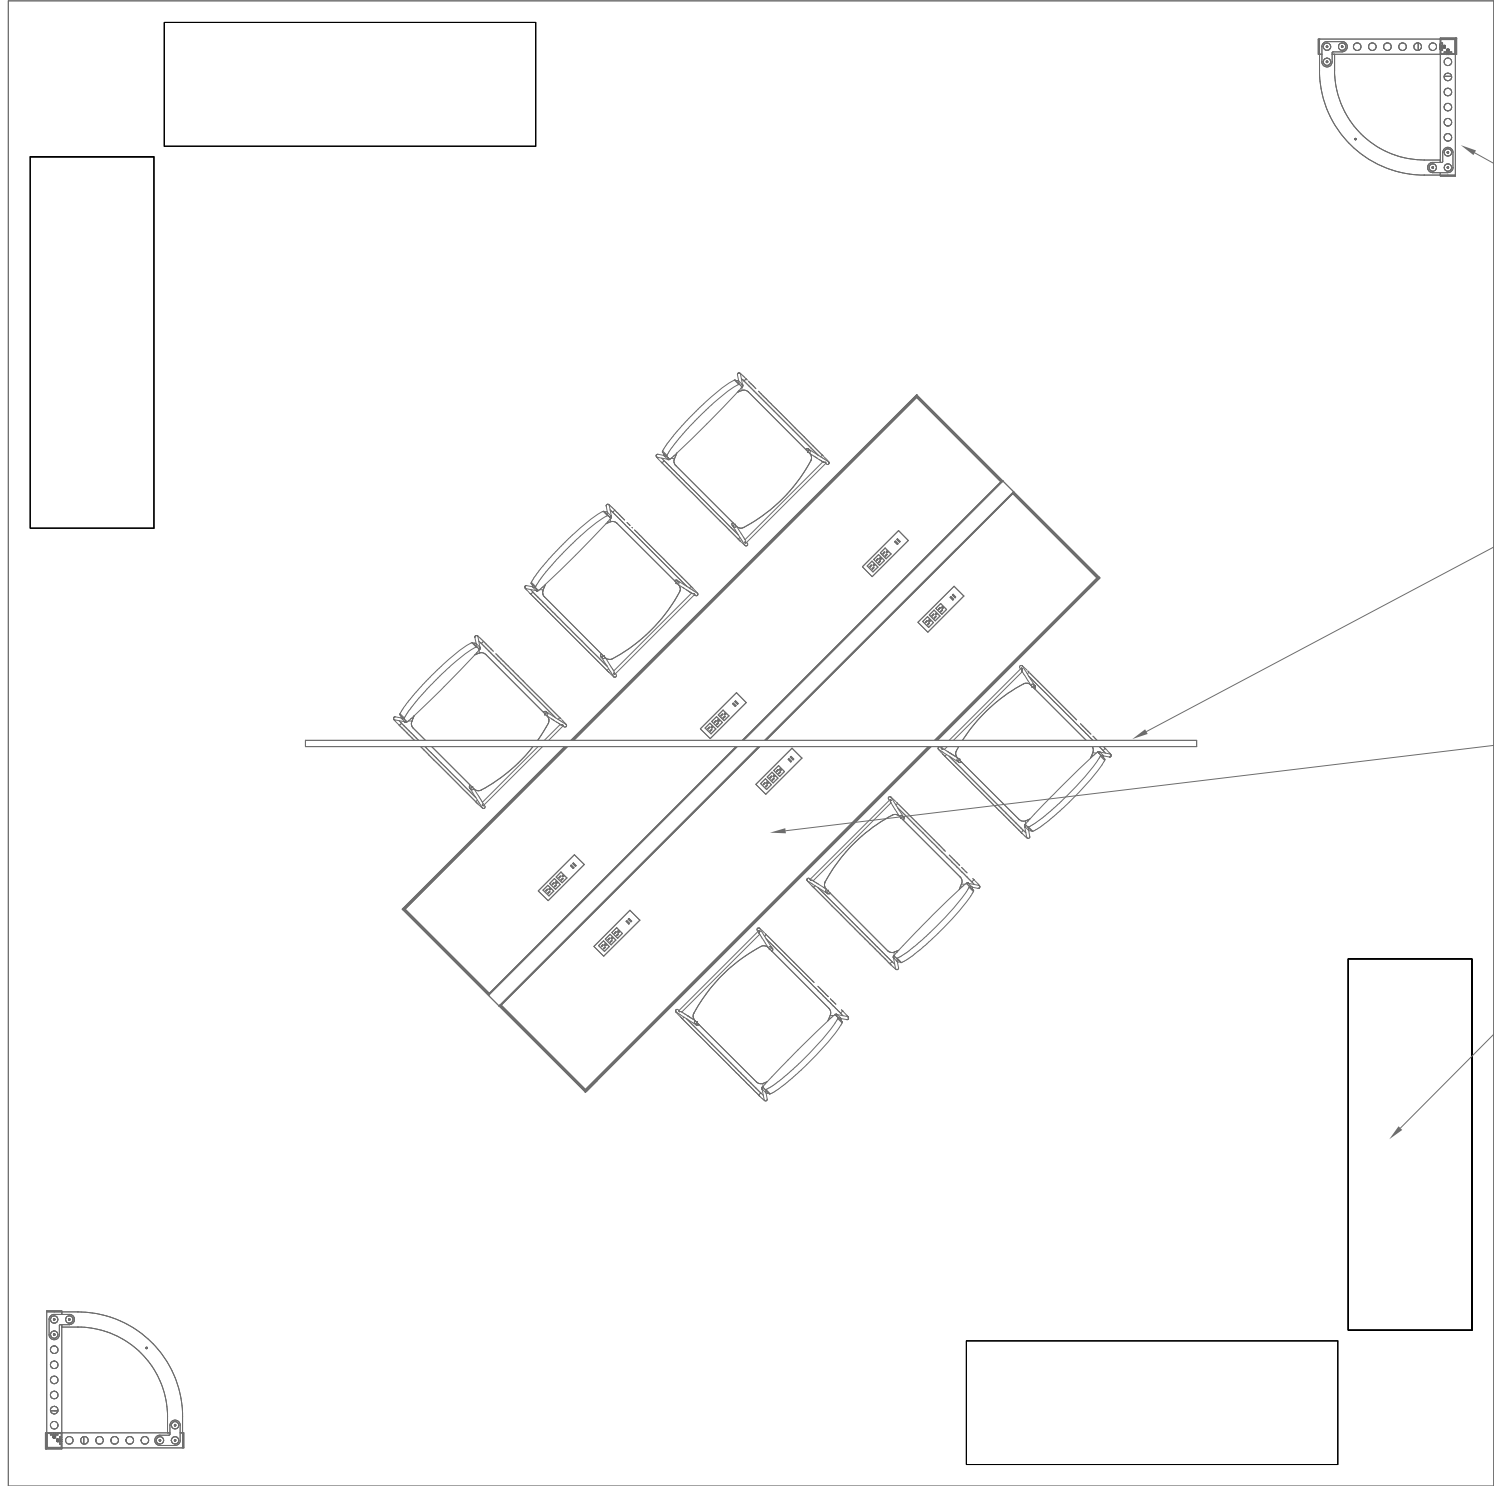



(2) .5m x .5m x 8'h CURVED TOWERS,
ONE IN EACH CORNER
w/ SPONSOR ARTWORK

12'w x 6'h BANNER

(1) CHARGING COUNTER
w/ (6) BLACK DIAMOND STOOLS.
SPONSOR ARTWORK ON DOUBLE-SIDED
CENTER PANEL.

(4) BENCH OTTOMANS

PLAN VIEW
Scale: 3/8" = 1'-0"

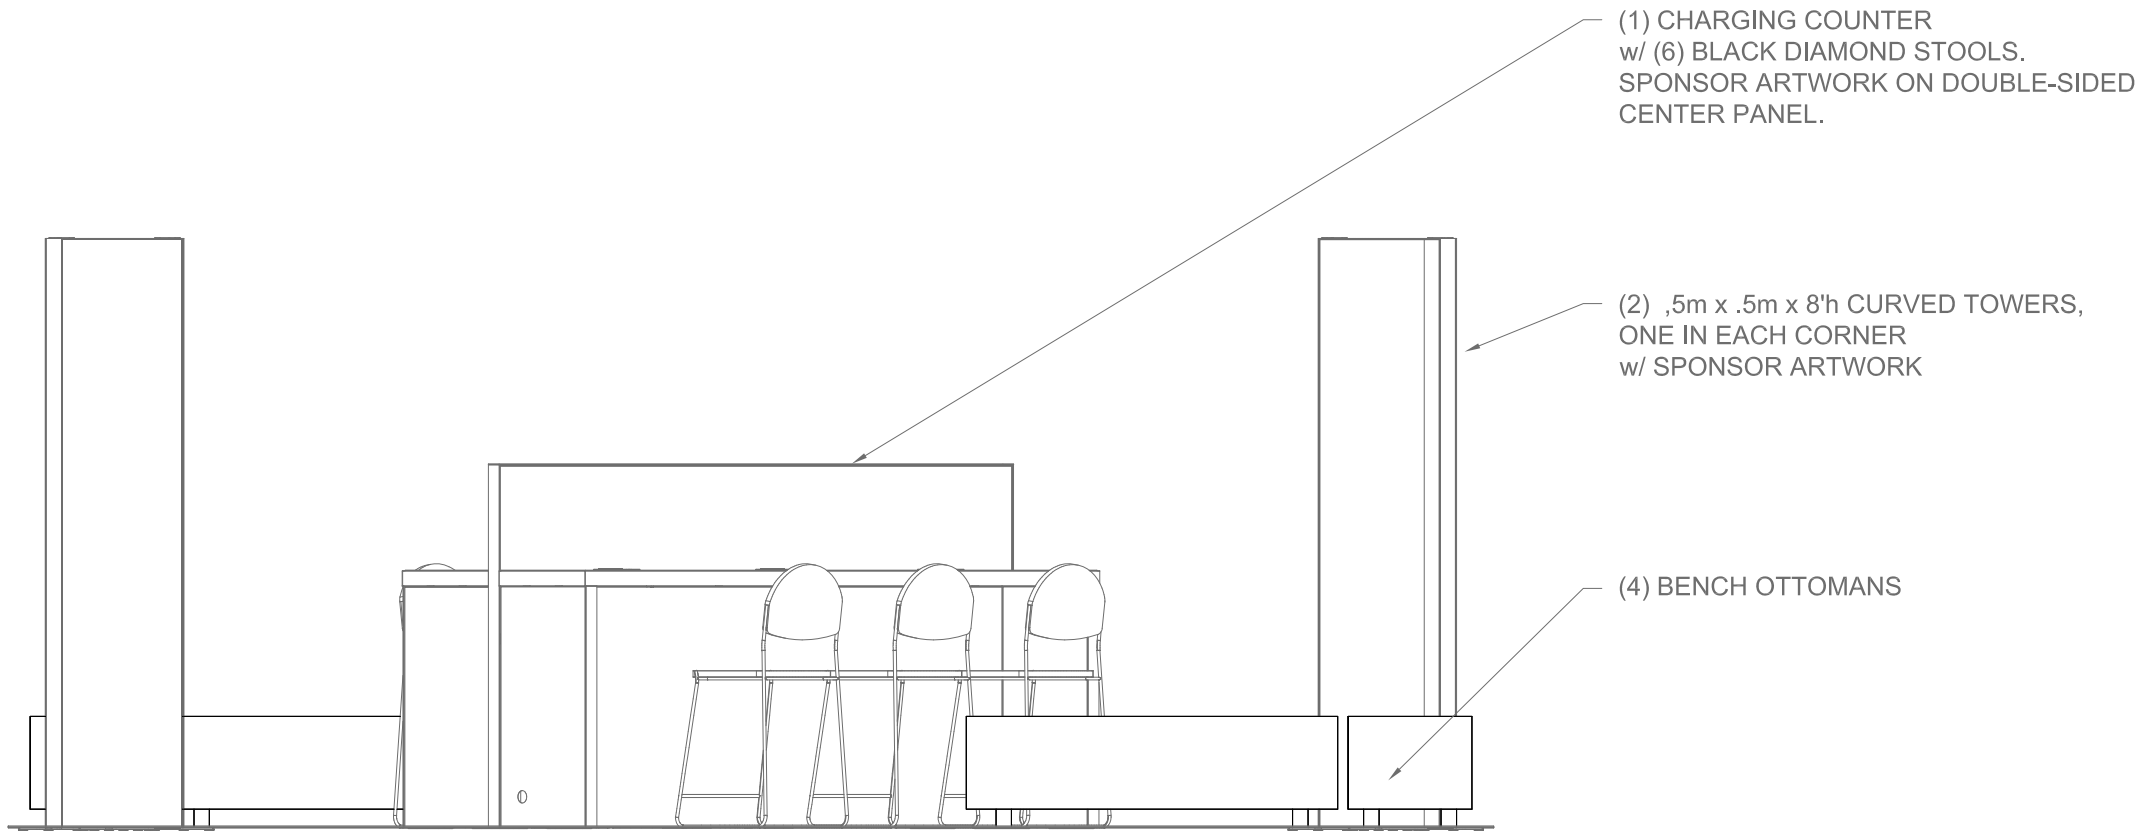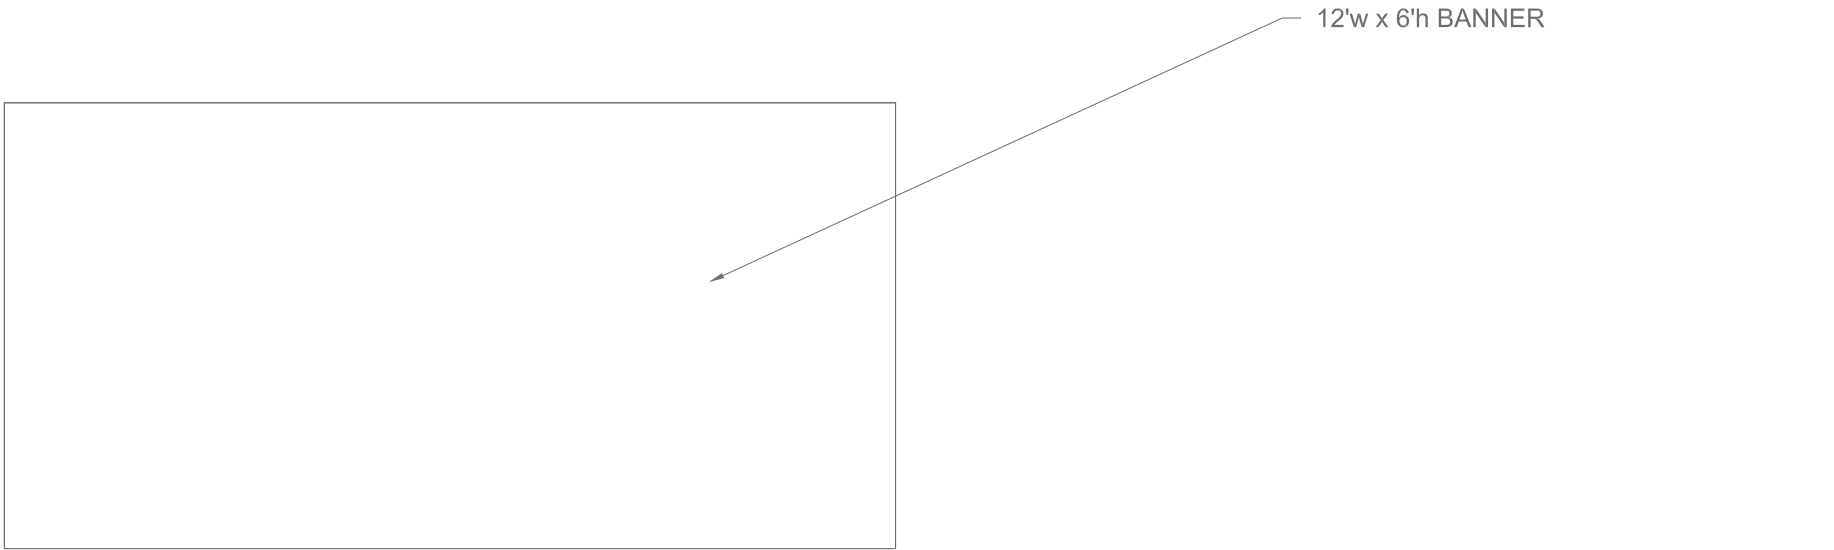

FRONT ELEVATION
Scale: 3/8" = 1'-0"