



Freeman¹

Graphic Wall 4M wBacklighting


AAAAI 2023 Annual Conference

Jun 27, 2022

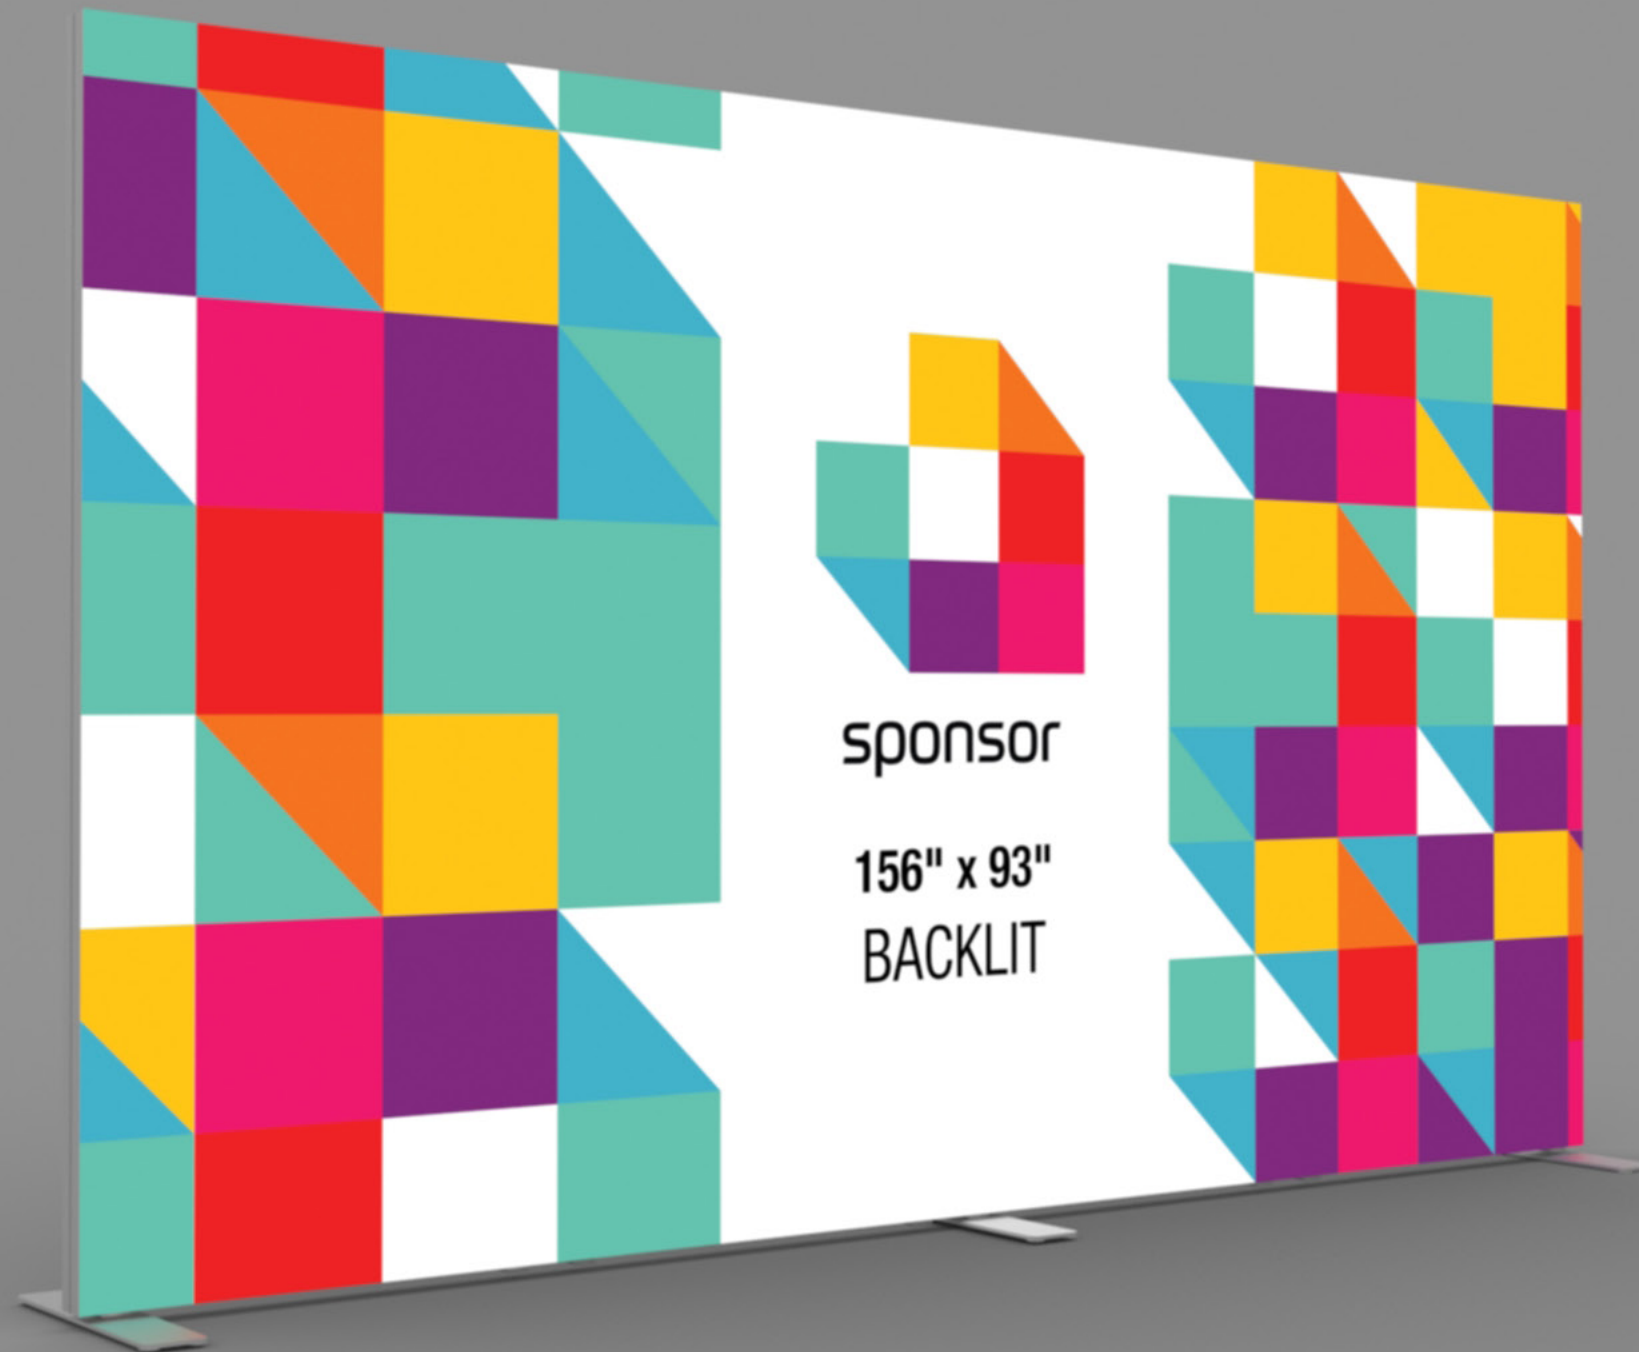


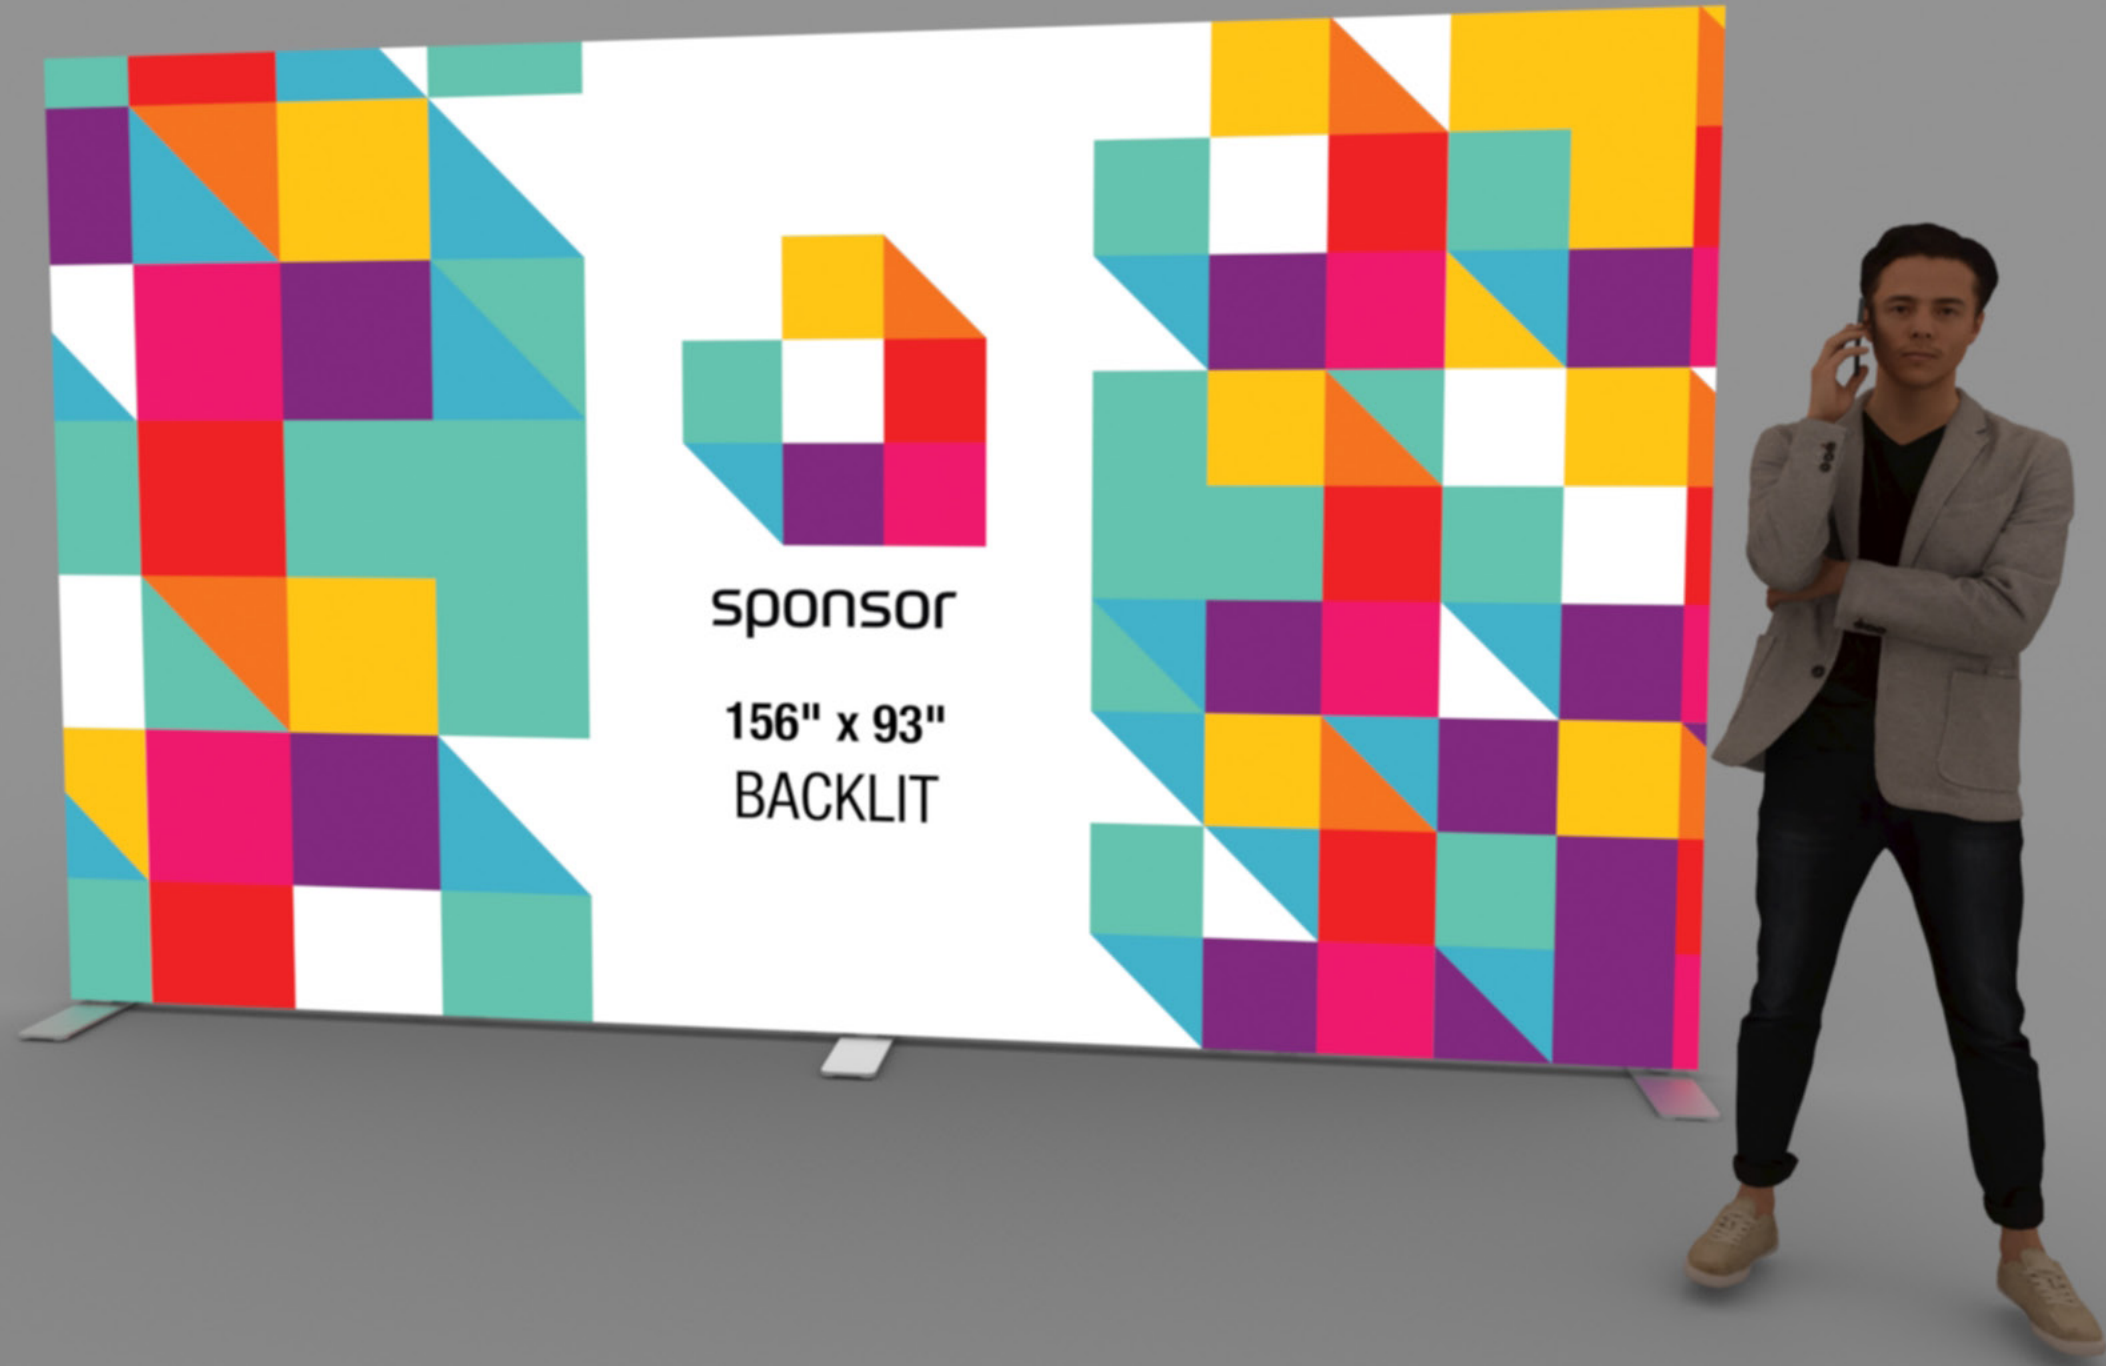


FRONT VIEW

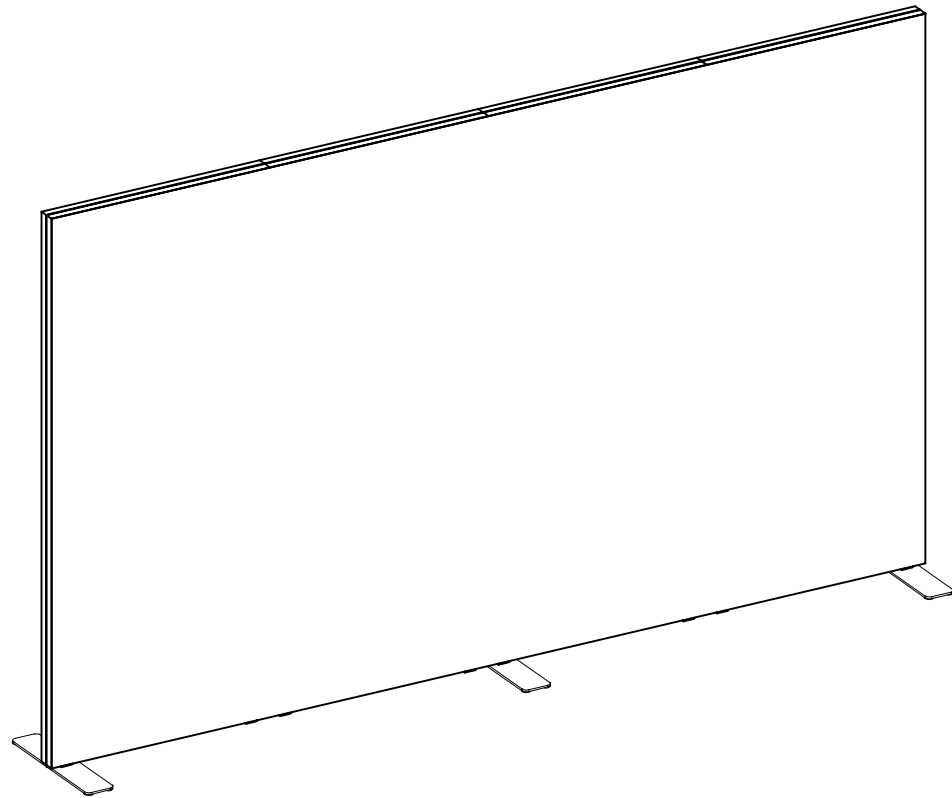



SIDE ELEVATION
Scale: 67/256" = 1'-0"

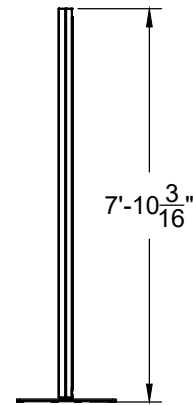

FRONT ELEVATION
Scale: 67/256" = 1'-0"

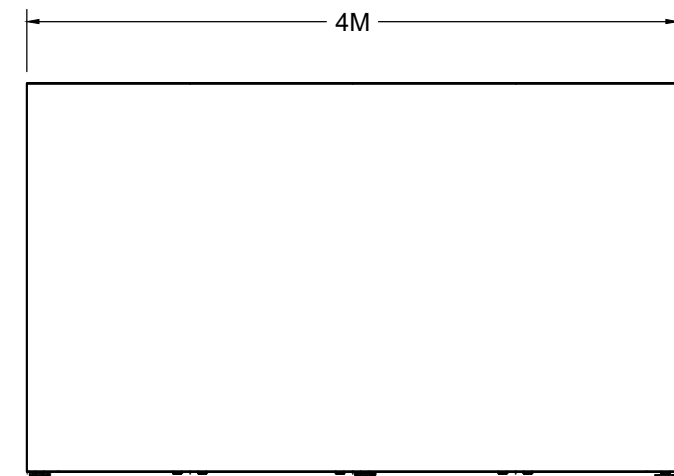

PLAN VIEW
Scale: 9/32" = 1'-0"

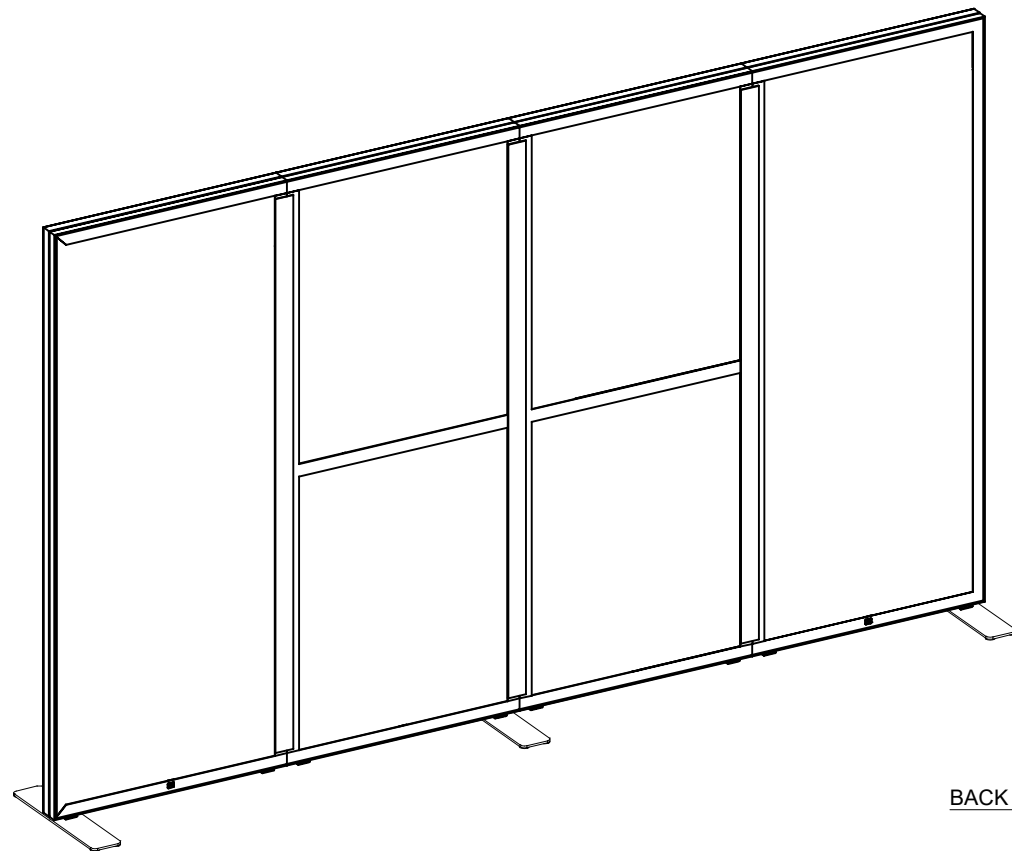 

BACK VIEW

Not for Production

I.D.	Qty	Type	Size	Area (SqFt)	Part Number	Description	Material	Color	Low Inv.
	2	SP Frame	39" x 3-1/8" x 93"		60080028	SP 39" X 93" BL LEFT	Steel	Stainless	X
	3	SP Frame	39" x 3-1/8" x 93"		60080029	SP 39" X 93" BL MIDDLE	Steel	Stainless	X
	2	SP Frame	39" x 3-1/8" x 93"		60080030	SP 39" X 93" BL RIGHT	Steel	Stainless	X
	3	SP Foot	23-5/8" x 4-15/16"		60080091	SP 24" BASE	Aluminum	Silver	
A	1	SP Fabric Graphic	156" x 93"	100.8		SP 156" X 93" Backlit Fabric - Graphic	Backlit Fabric	Graphic	