

LESS THAN 30 DAYS OUT	MORE THAN 30 DAYS OUT
0045250701.1011.0	*0045250701.1011.1*

APPROVED
 Production-Ready Detail
 BYPASS | 8/25/2017 8:22 PM

3861885	000000	452507
PASSPORT LINE ITEM #	WORK TICKET #	JOB #
SPONSOR WALL CLING MEASUREMENTS		
CLIENT NAME / UNIT NAME		
South Bridge		
BOOTH # / UNIT LOCATION		
NAB 18		
SHOW NAME		
LAS VEGAS CONVENTION CENTER		
SHOW LOCATION / DATES		
4/9/2018 through 4/12/2018		
SHOW LOCATION / DATES		

Account Executive:
 Trish Penrod
 Account / Project Manager:
 Fabrication Project Manager:
 Detailed By:
 Donald Ricketts II/Las Vegas
 Revised By:
 Date Started:
 8/25/2017 8:15 PM
 Last Saved:
 8/25/2017 8:22 PM

Electrical Symbol Key

- Vertical Dimension
- Horizontal Dimension
- Electrical I.D. Letter
- Amount of Electrical


Telecommunications Symbol Key

- Vertical Dimension
- Horizontal Dimension
- Symbol
- Type of Line


Graphic ID Symbol Key	Part / Crate Symbol Key
Panel/Graphic ID label	Part Number Crate Number Part Description

Revisions:		
Date:	Detailer:	Description:



Wall Section 1

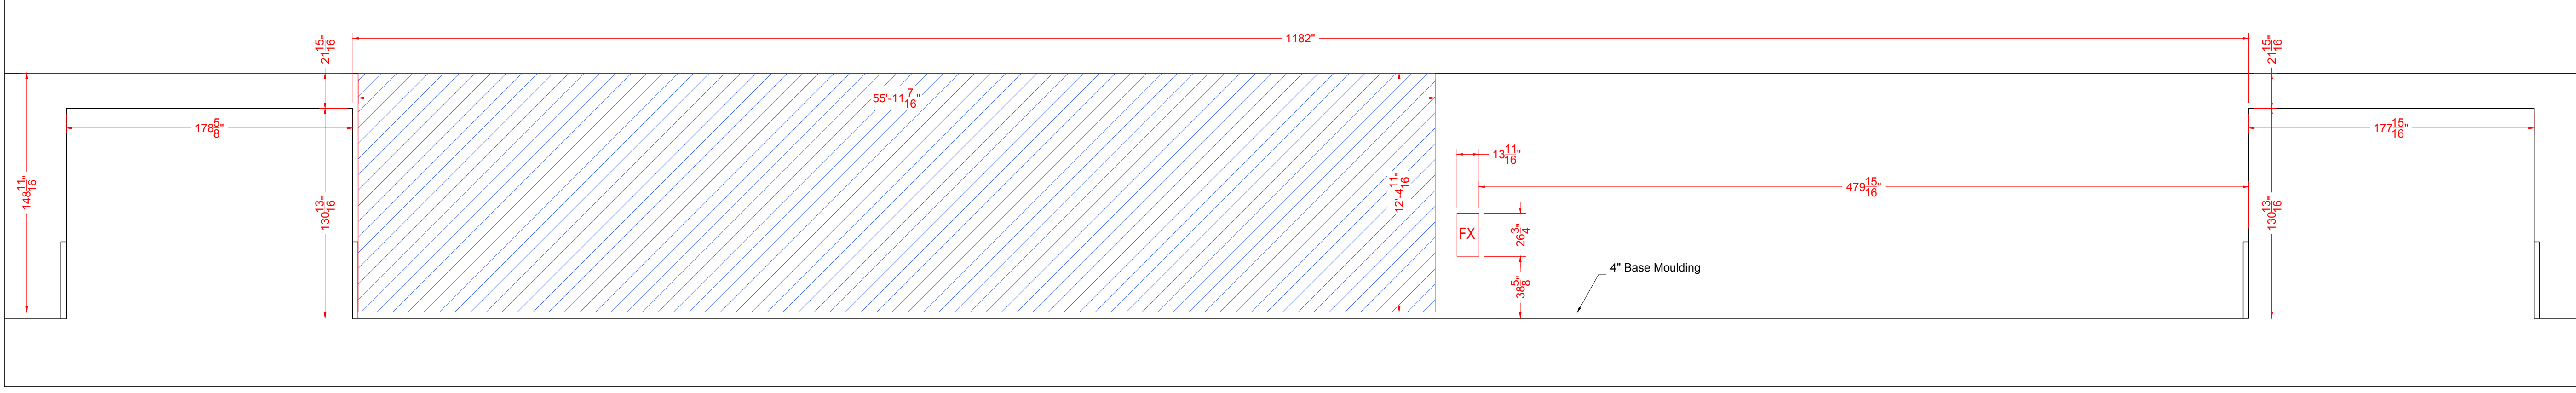

Wall Section 2

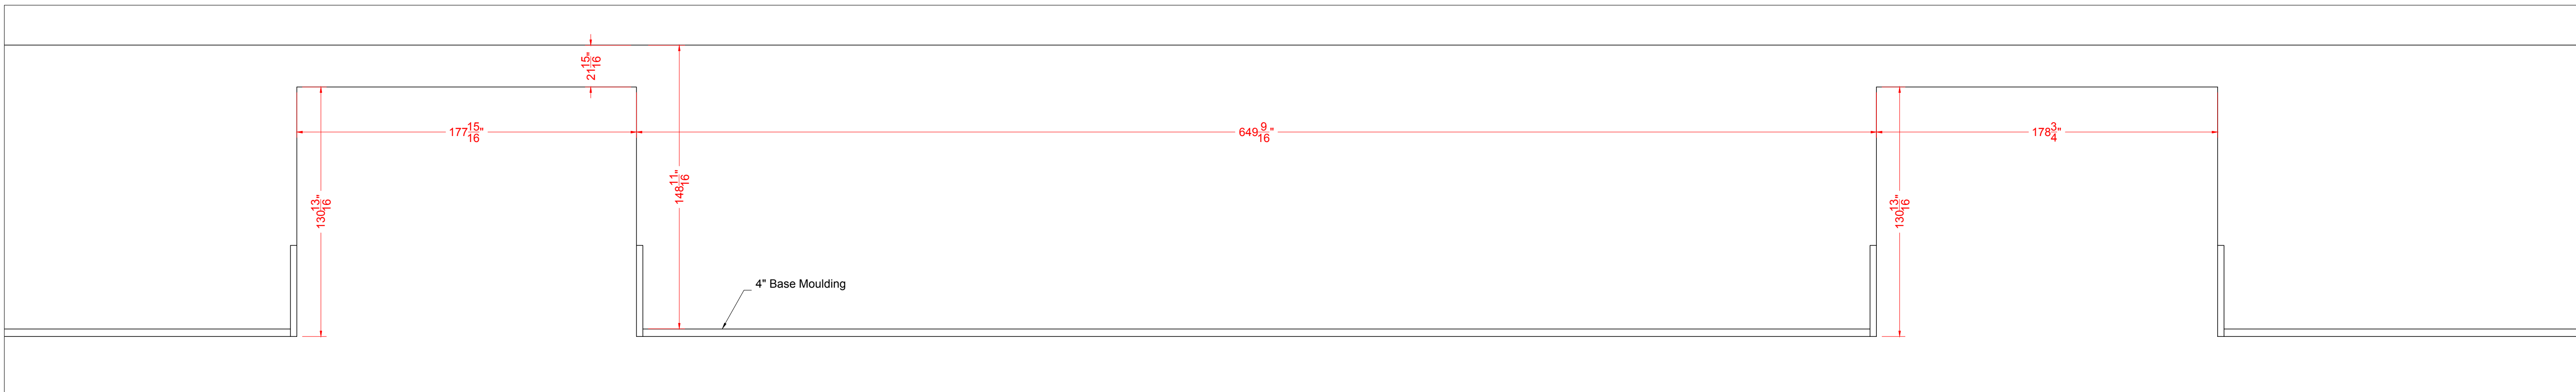

Wall Section 3

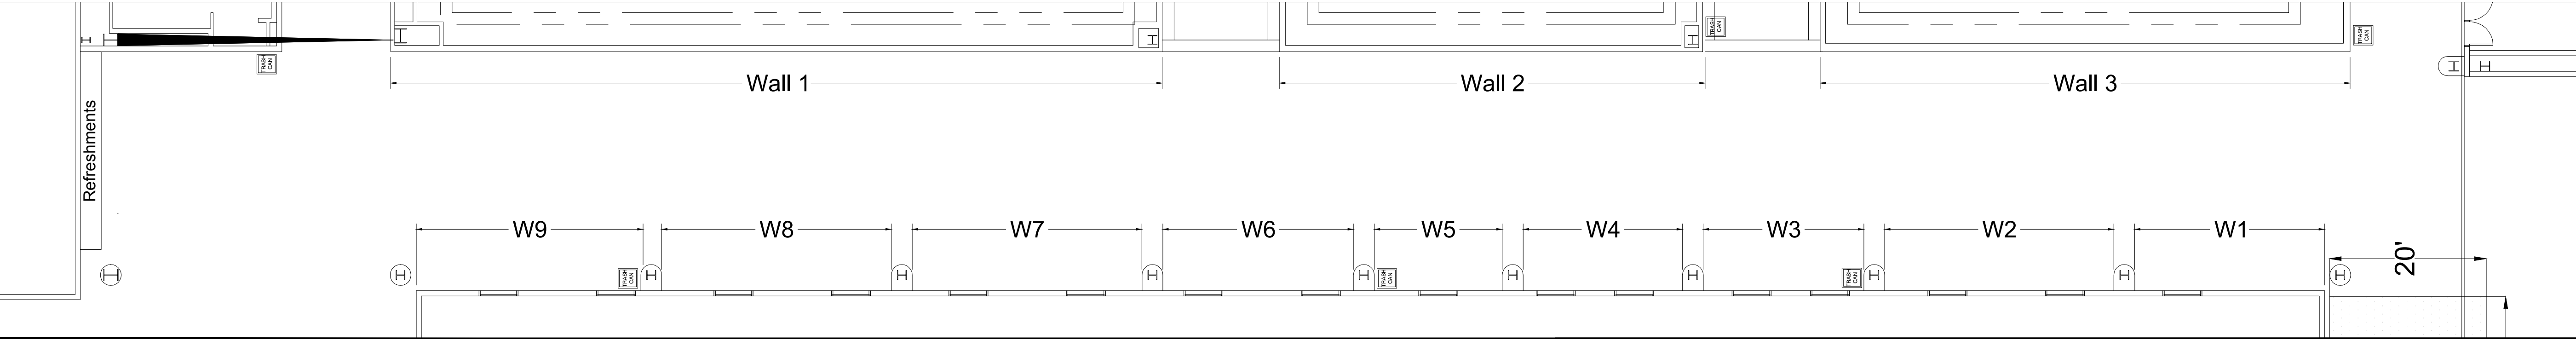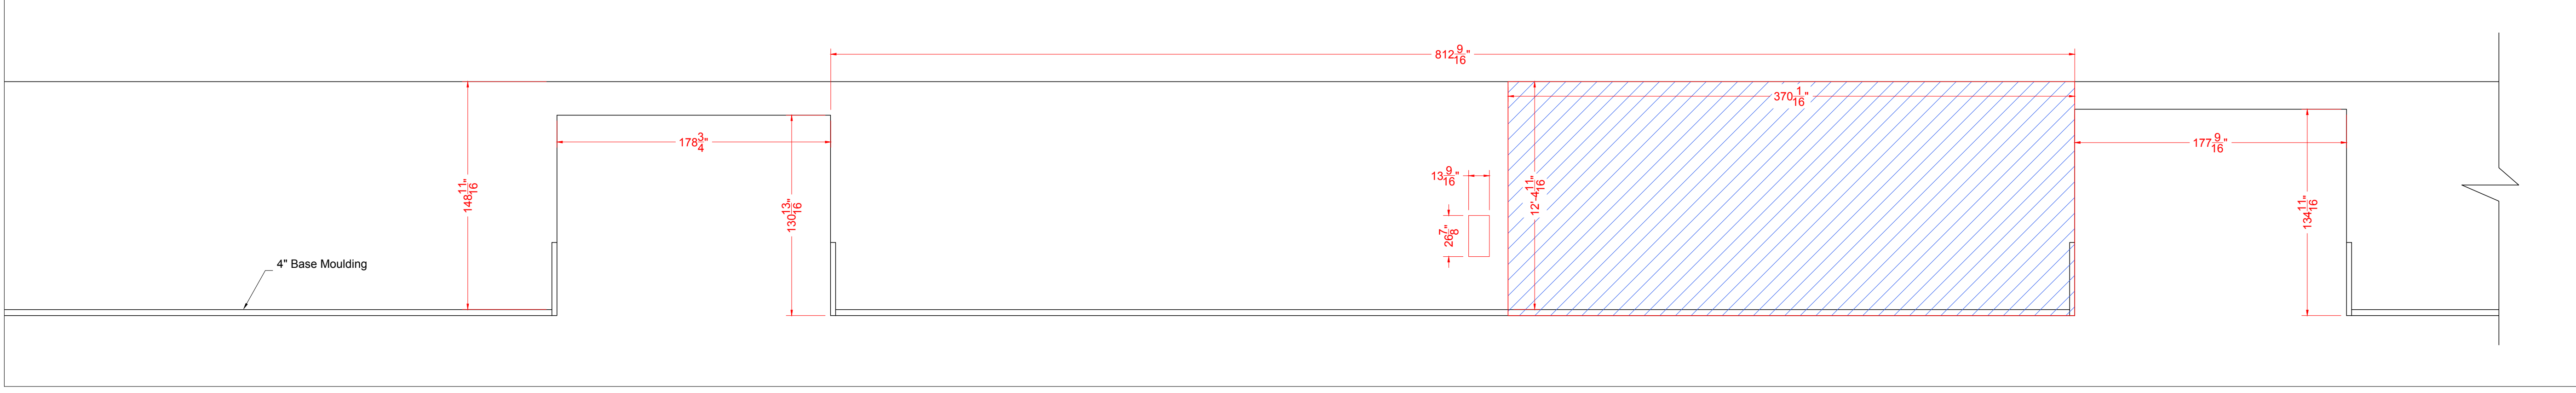

FREEMAN

These original concepts and designs are sole property of FREEMAN. Any reproduction or use is prohibited without written consent of FREEMAN.
 © Copyright 2016 FREEMAN. All rights reserved
 www.freemanco.com

Creating innovative solutions for the planning, design and production of events that facilitate face-to-face marketing.

Sheet Number:
1 of 2

File Location: P:\Las Vegas\Bench\NABCC\Shows 2018\NAB 18 - 452507\Expos\AutoCAD\Detail\South Bridge - Section 20\NAB 18 - Sponsor Wall Cling Measurements - 3861885.dwg