


MORE THAN 30 DAYS OUT

LESS THAN 30 DAYS OUT




QTY: 2


PIECE COUNT FOR 1 UNIT

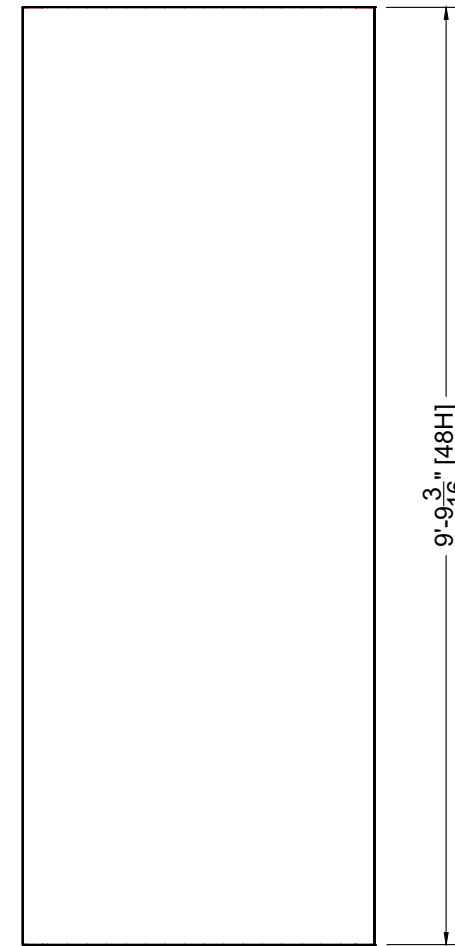


FRONT ELEVATION
Scale: 1/2" = 1'-0"

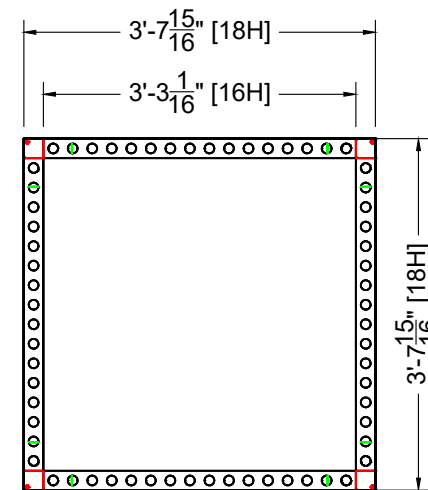


PLAN VIEW
Scale: 1/2" = 1'-0"

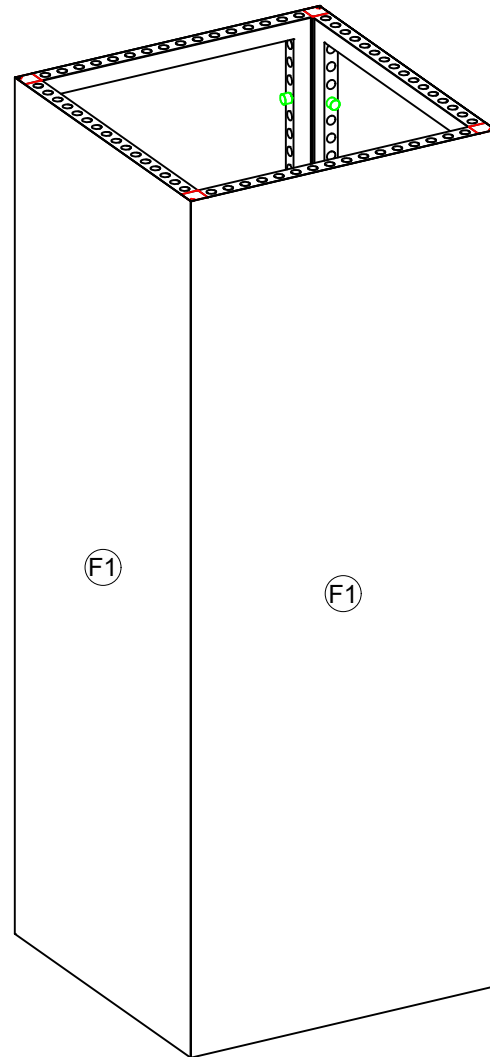

3D VIEW - 1

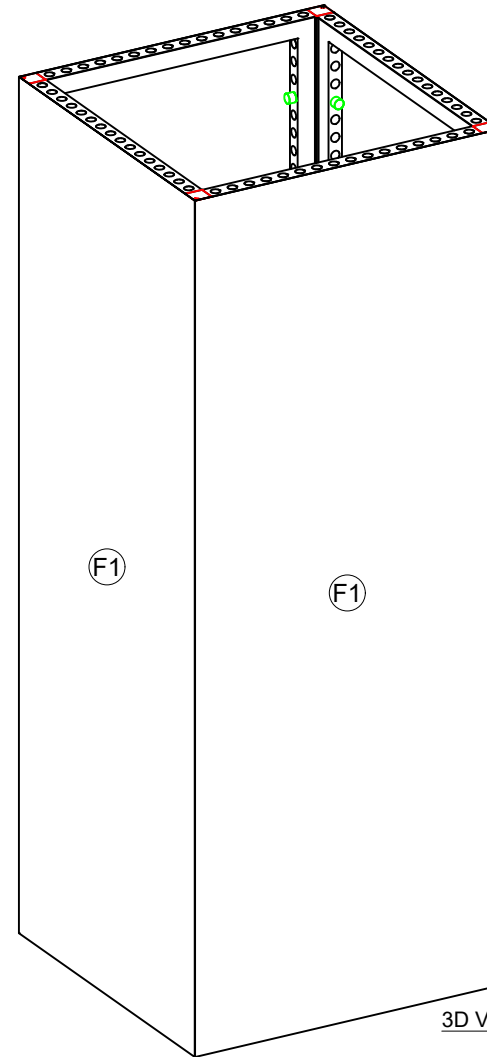


3D VIEW - 2

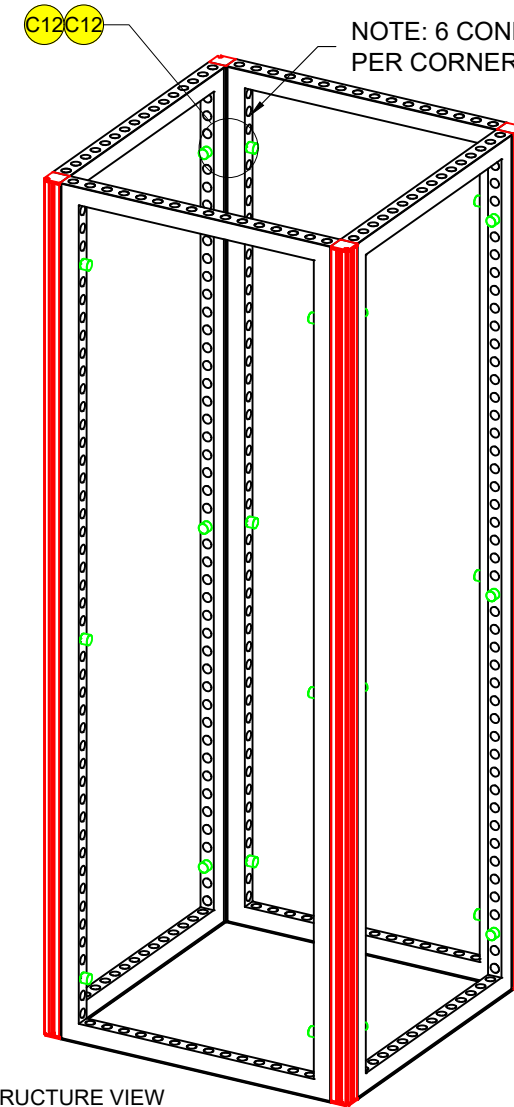

STRUCTURE VIEW



1M x 1M x 10ft Tower									
I.D.	Qty	Type	Size	Area (SqFt)	Part Number	Description	Material	Color	Notes
	4	FLEX Frame-Straight	39-1/16" x 117-3/16"		60400044	Straight Frame 16 Hole x 48 Hole	Aluminum	Silver	SF16480001
	8	FLEX Acc-Corner Post	0-5/16"		60440019	End piece for fabrics	Steel	Gray	bMX 614 S04 SET TG
	4	FLEX Acc-Corner Post	116-9/16"		60440021	Cmnr prof for fabric w/ 4 sides + thrds [2960MM]	Steel	Gray	CO6142960S04
C12	24	FLEX Part-Connector	Standard		60440048	Manual M8 pin connector for LEDSkin	Aluminum	Silver	CO90120480100MKII
F1	4	Flex Graphic Fabric	43-15/16" x 117-3/16"	35.8		Flex Fabric - Graphic	Default Fabric	Graphic	

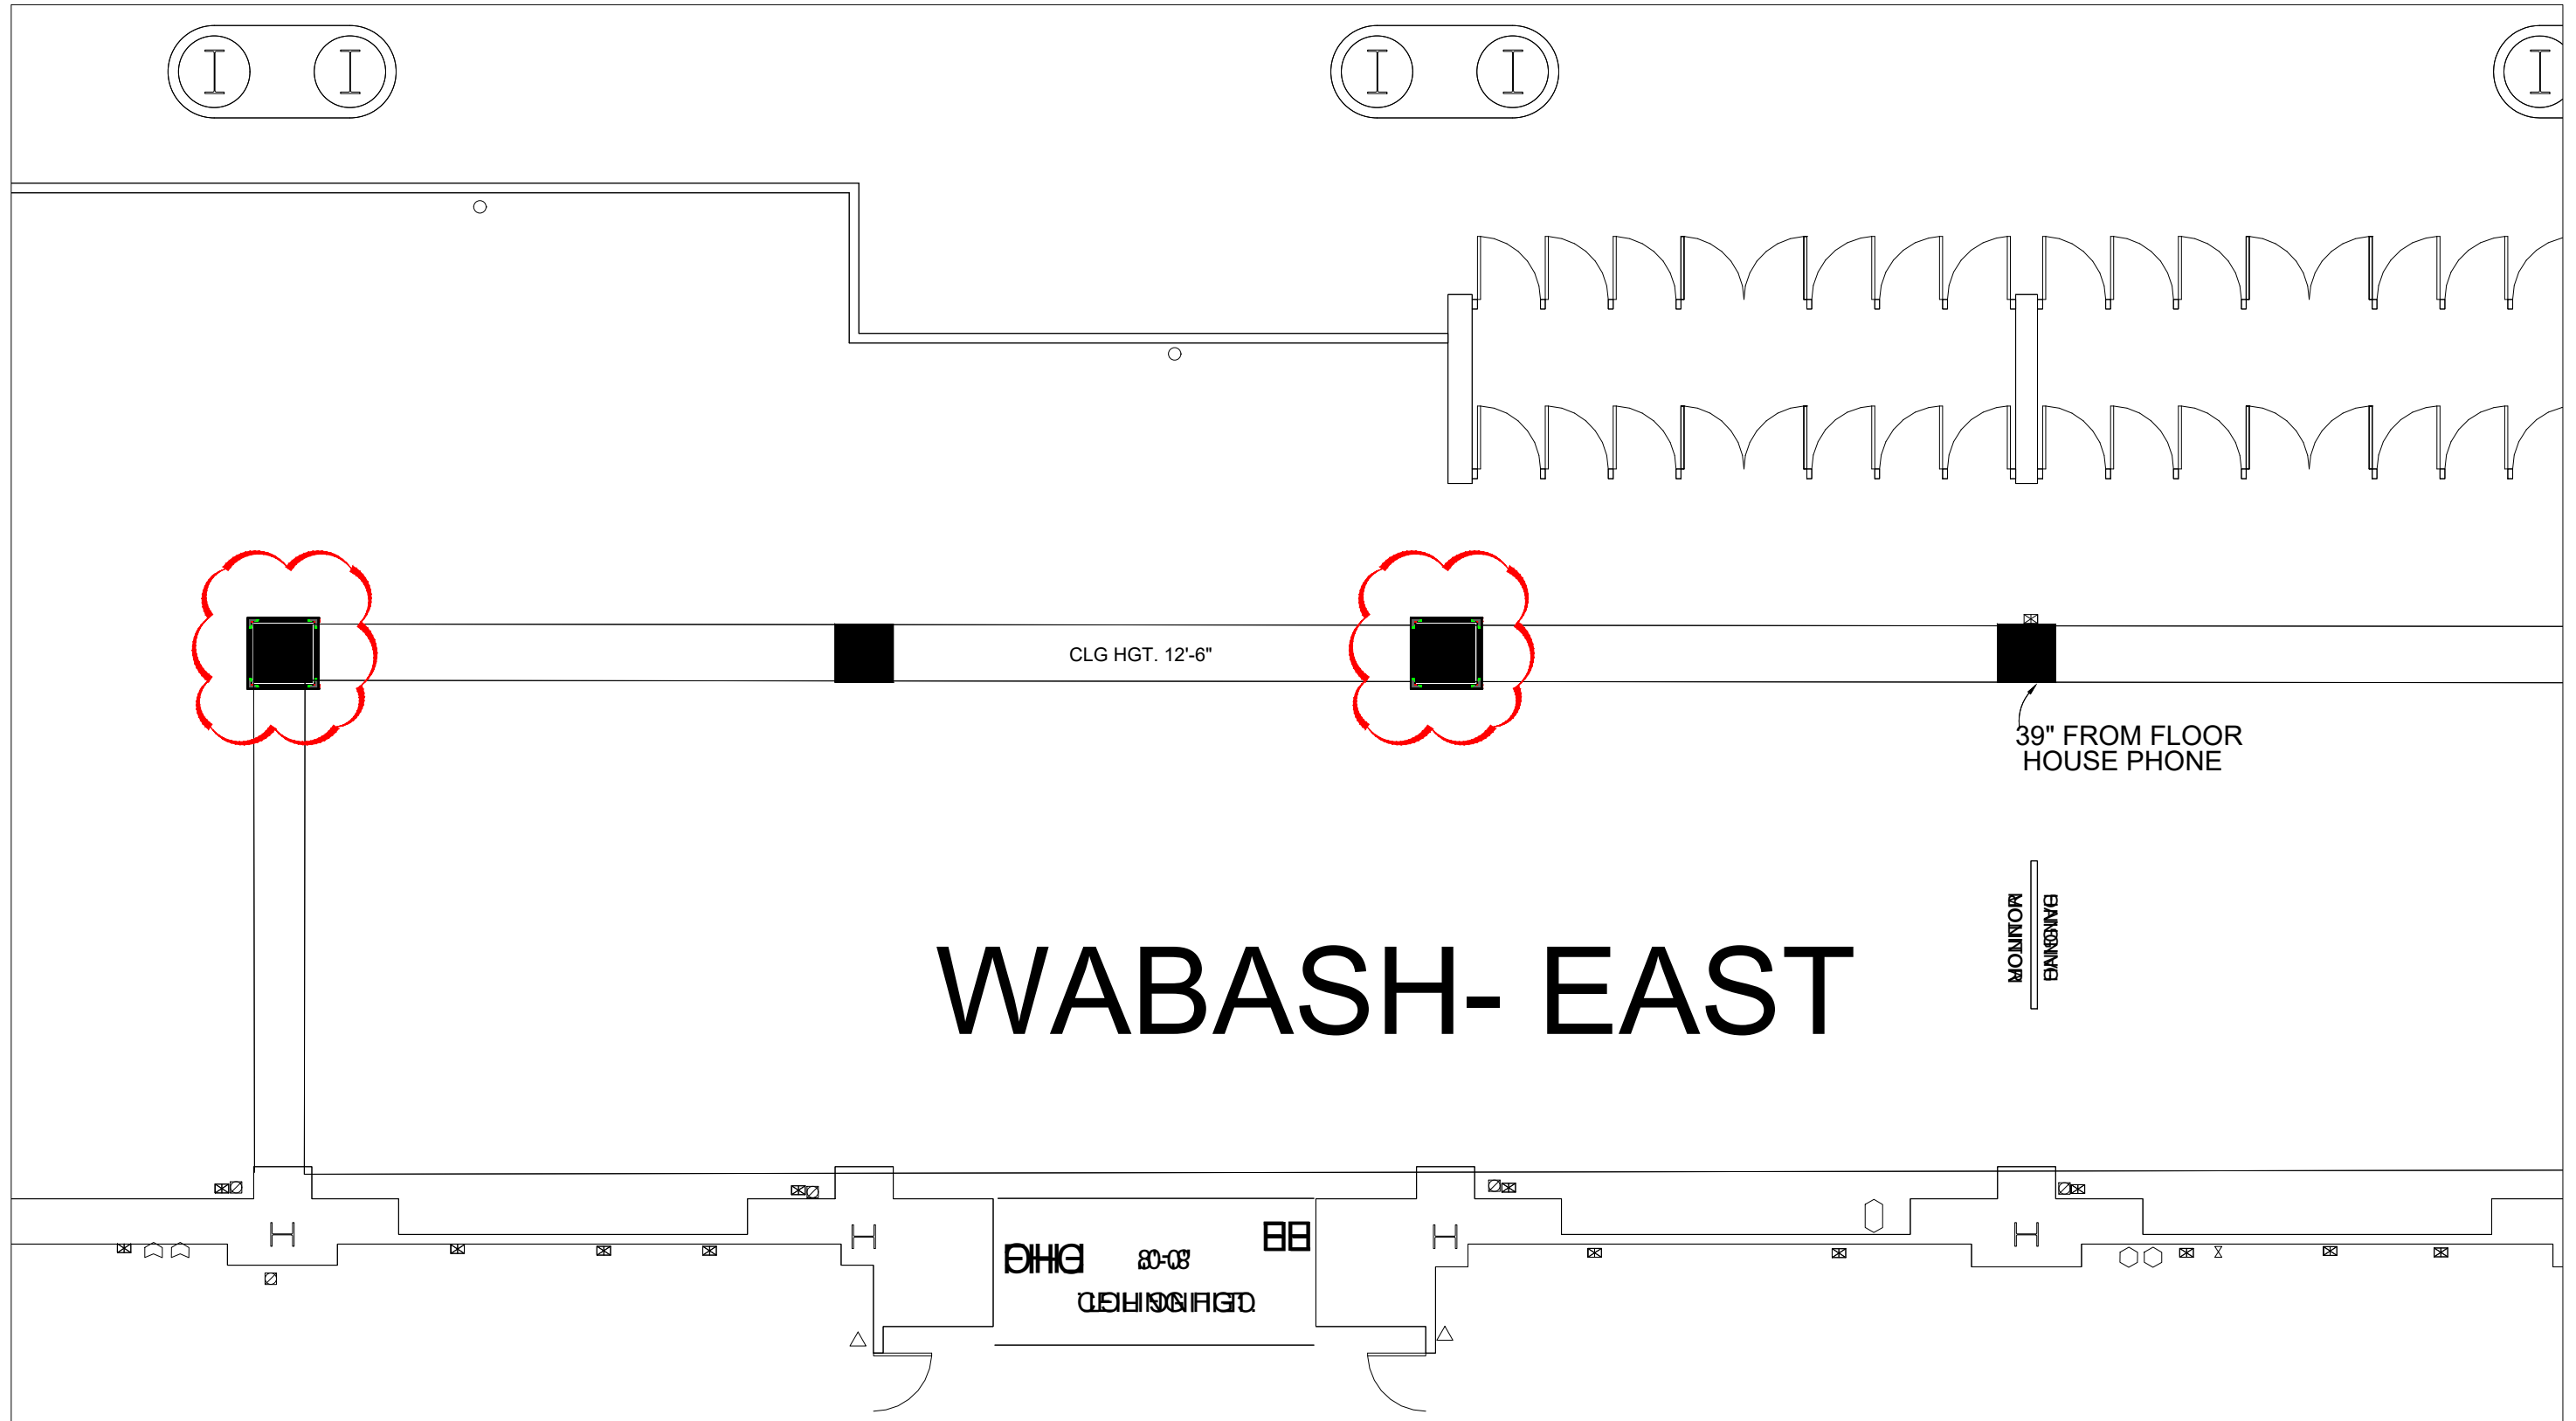

FLOORPLAN
Scale: NTS