



3D VIEW - 1

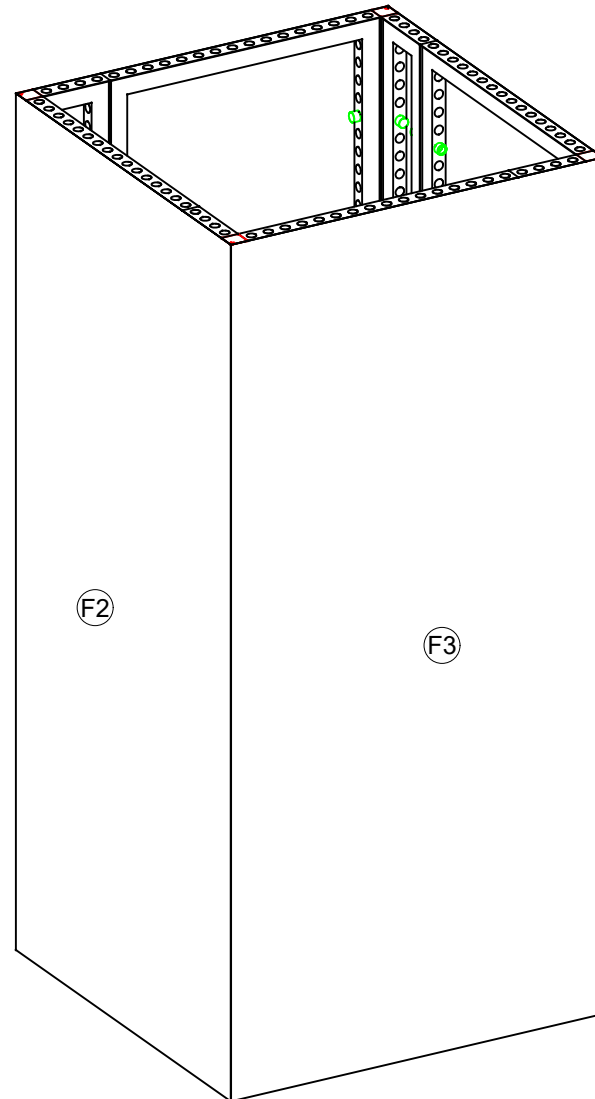

3D VIEW - 2

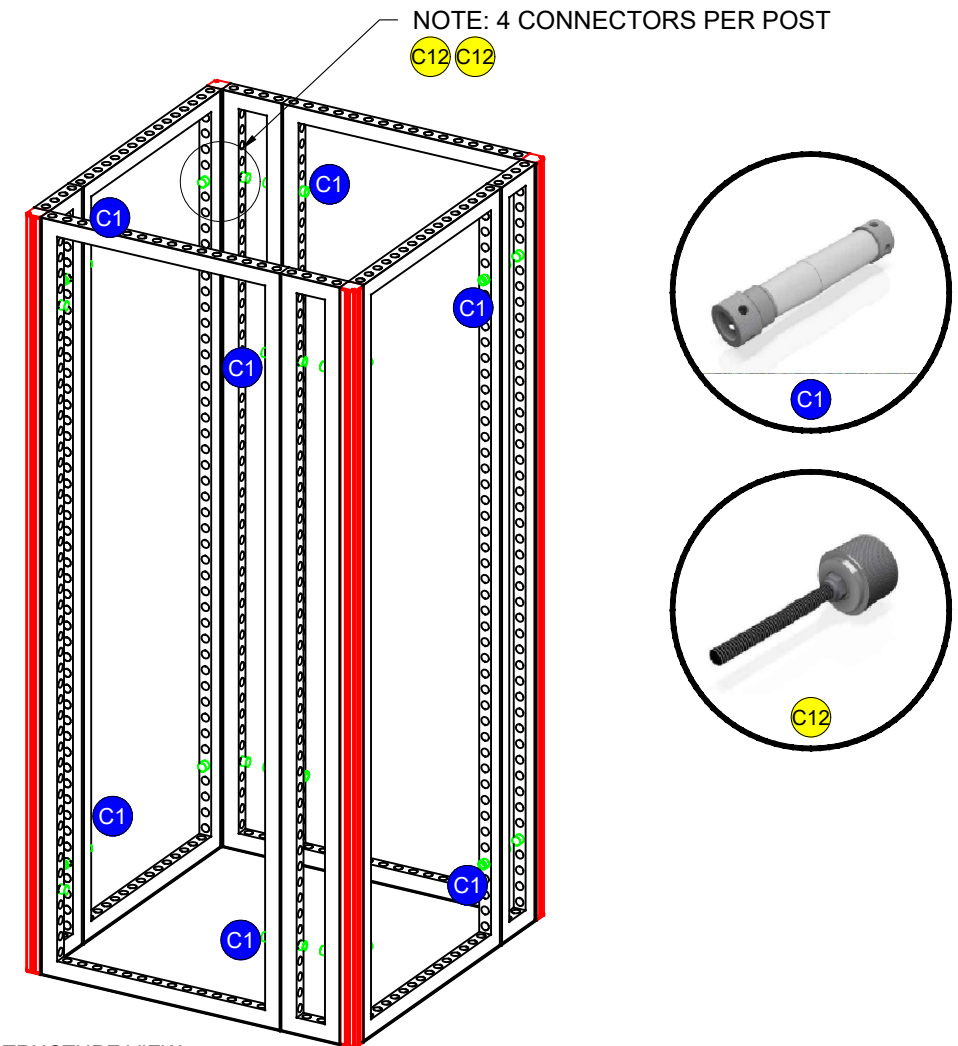

STRUCTURE VIEW

COLUMN PL


I.D.	Qty	Type	Size	Area (SqFt)	Part Number	Description	Material	Color	Notes
	4	FLEX Frame-Straight	39-1/16" x 117-3/16"		60400044	Straight Frame 16 Hole x 48 Hole	Aluminum	Silver	SF16480001
	4	FLEX Frame-Straight	9-3/4" x 117-3/16"		60400005	Straight Frame 04 Hole x 48 Hole	Aluminum	Silver	SF04480001
	8	FLEX Acc-Corner Post	0-5/16"		60440019	End piece for fabrics	Steel	Gray	bMX 614 S04 SET TG
	4	FLEX Acc-Corner Post	116-9/16"		60440021	Cnrn prof for fabric w/ 4 sides + thrds [2960MM]	Steel	Gray	CO6142960S04
C1	8	FLEX Part-Connector	Standard		60440043	Manual Clamp Connector	Aluminum	Silver	CO90120250132POM
C12	16	FLEX Part-Connector	Standard		60440048	Manual M8 pin connector for LEDSkin	Aluminum	Silver	CO90120480100MKII
F1	1	Flex Graphic Fabric	53-11/16" x 117-3/16"	43.7		Flex Fabric - Graphic	Default Fabric	Graphic	
F2	1	Flex Graphic Fabric	53-11/16" x 117-3/16"	43.7		Flex Fabric - Graphic	Default Fabric	Graphic	
F3	1	Flex Graphic Fabric	53-11/16" x 117-3/16"	43.7		Flex Fabric - Graphic	Default Fabric	Graphic	
F4	1	Flex Graphic Fabric	53-11/16" x 117-3/16"	43.7		Flex Fabric - Graphic	Default Fabric	Graphic	

LESS THAN 30 DAYS OUT




MORE THAN 30 DAYS OUT




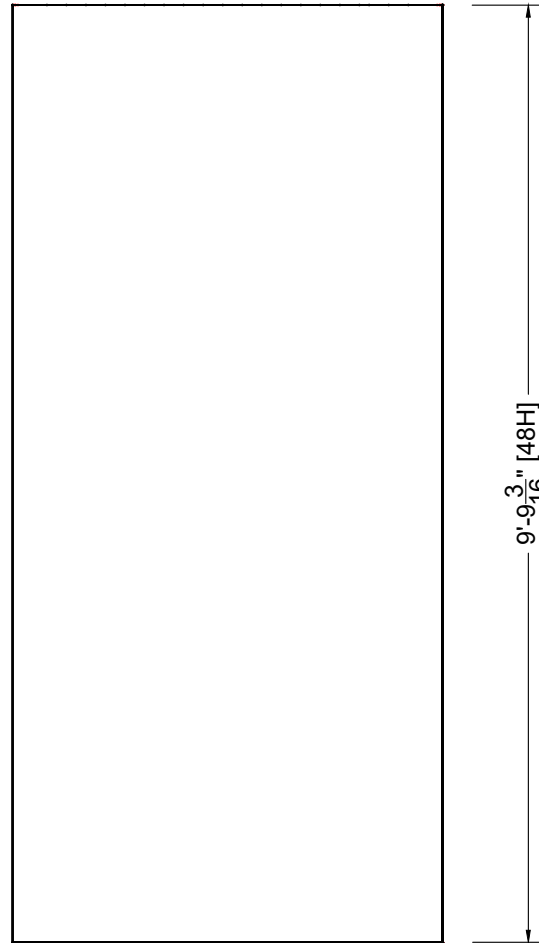

FRONT ELEVATION
Scale: 1/2" = 1'-0"

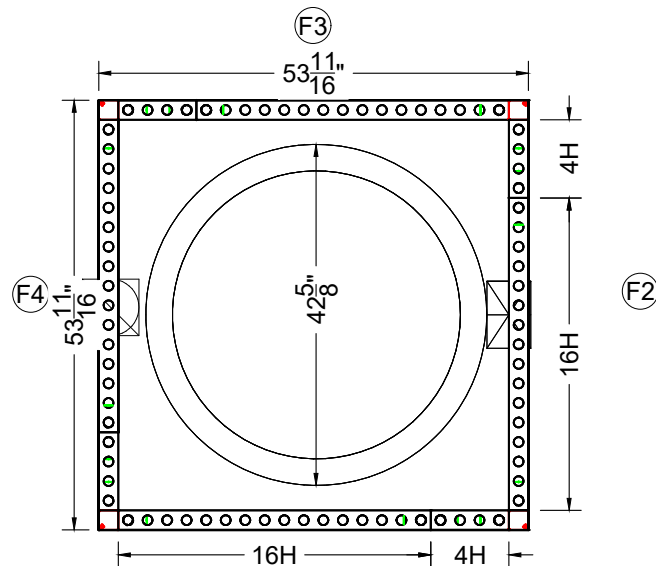

PLAN VIEW
Scale: 1/2" = 1'-0"

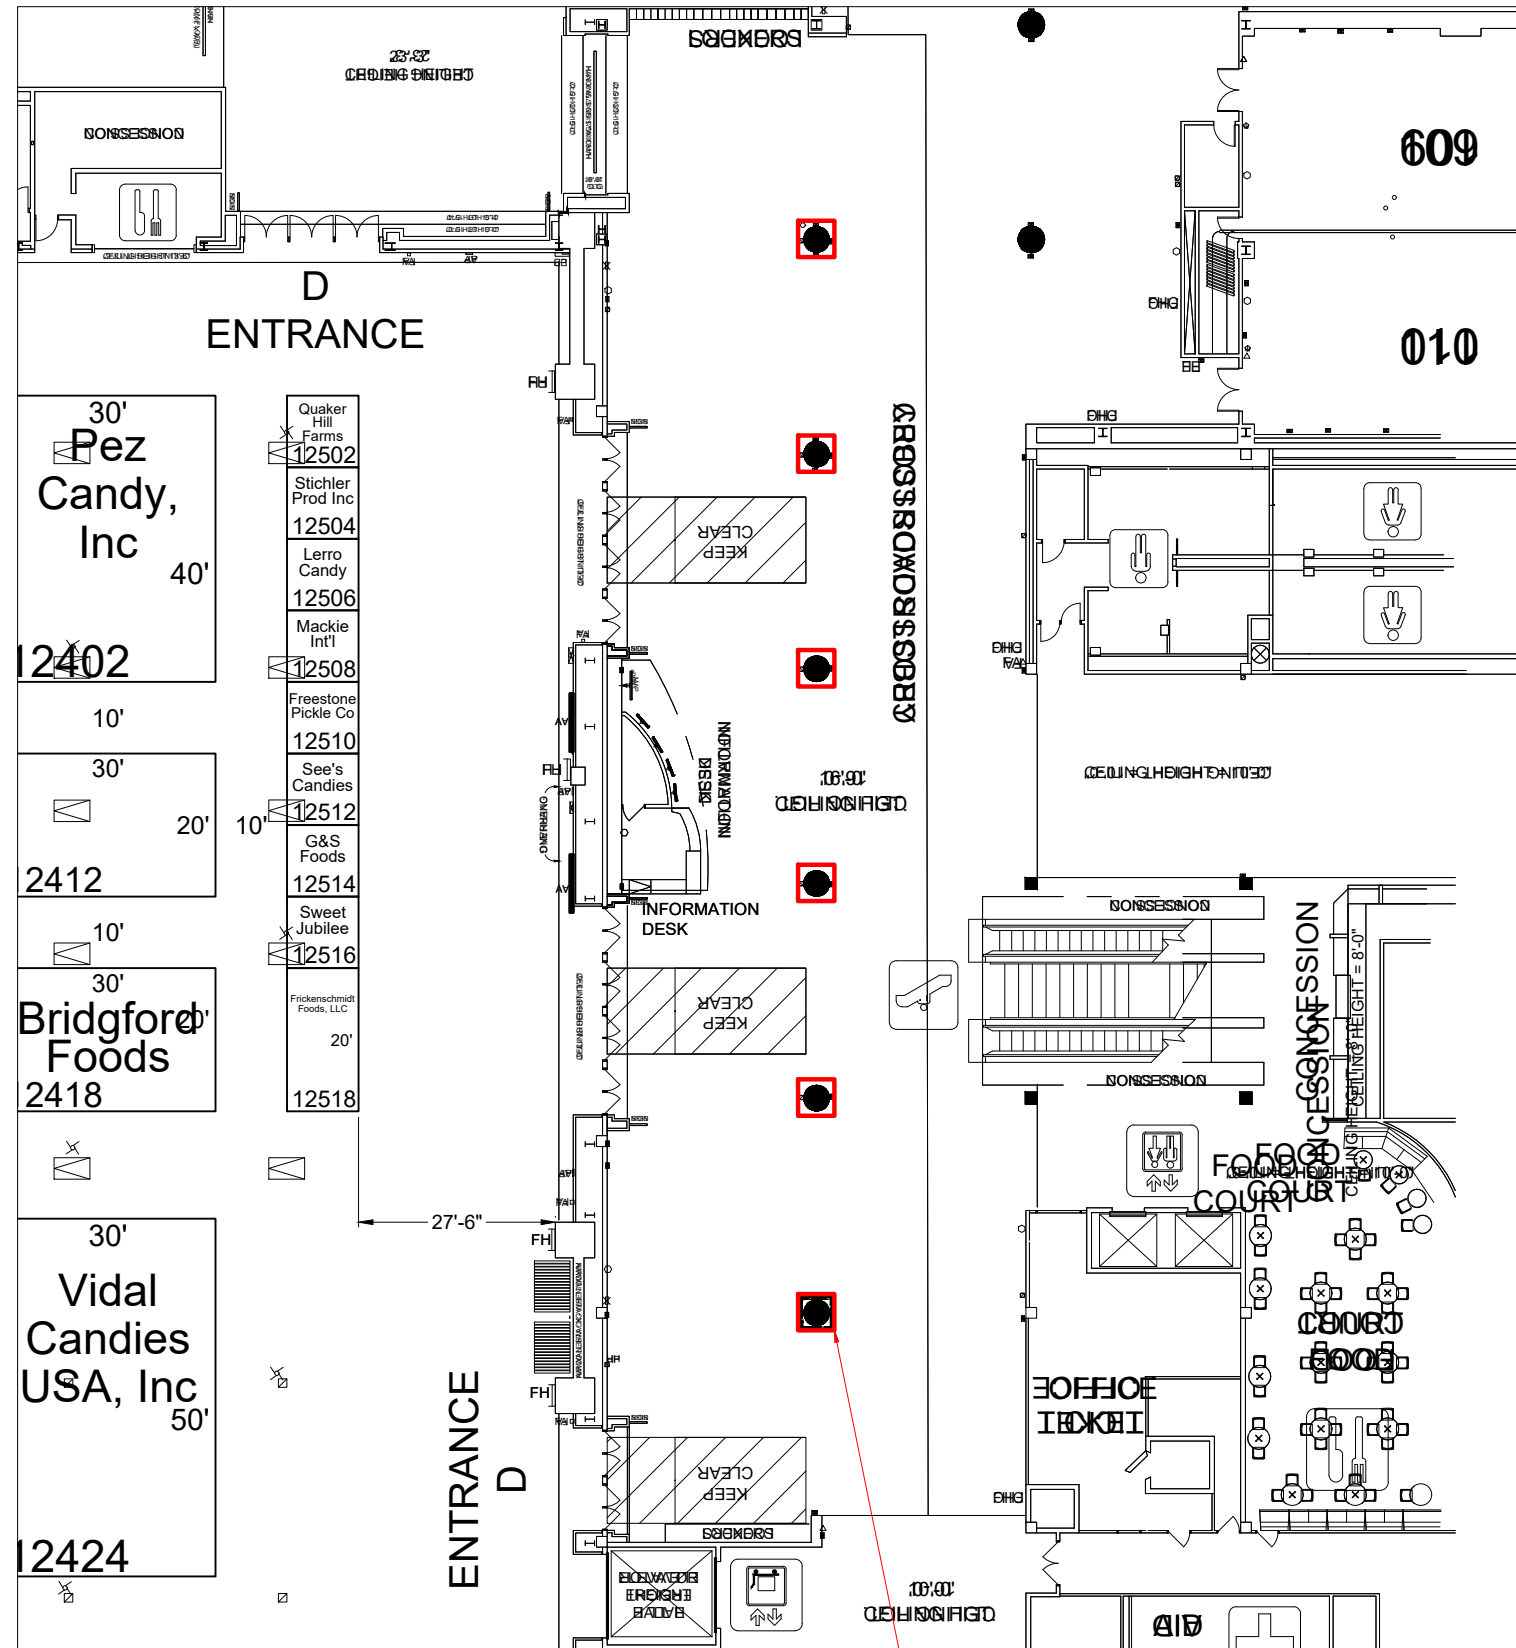

FLOORPLAN

****NOTE: 6 LOCATIONS**