

PLAN VIEW
Scale: 1/2" = 1'-0"

PRELIMINARY - NOT FOR PRODUCTION

Home Delivery World 2024

EXHIBIT NAME / UNIT NAME

522939

EXHIBIT # / UNIT LOCATION

10 x 10 x 1Mh Meeting Room

EVENT NAME

PENNSYLVANIA CONVENTION CENTER
Philadelphia, PA | 06/05/24 - 06/06/24

EVENT FACILITY / DATES

11093384


PASSPORT LINE ITEM #

n / a


WORK TICKET #

n / a


JOB #

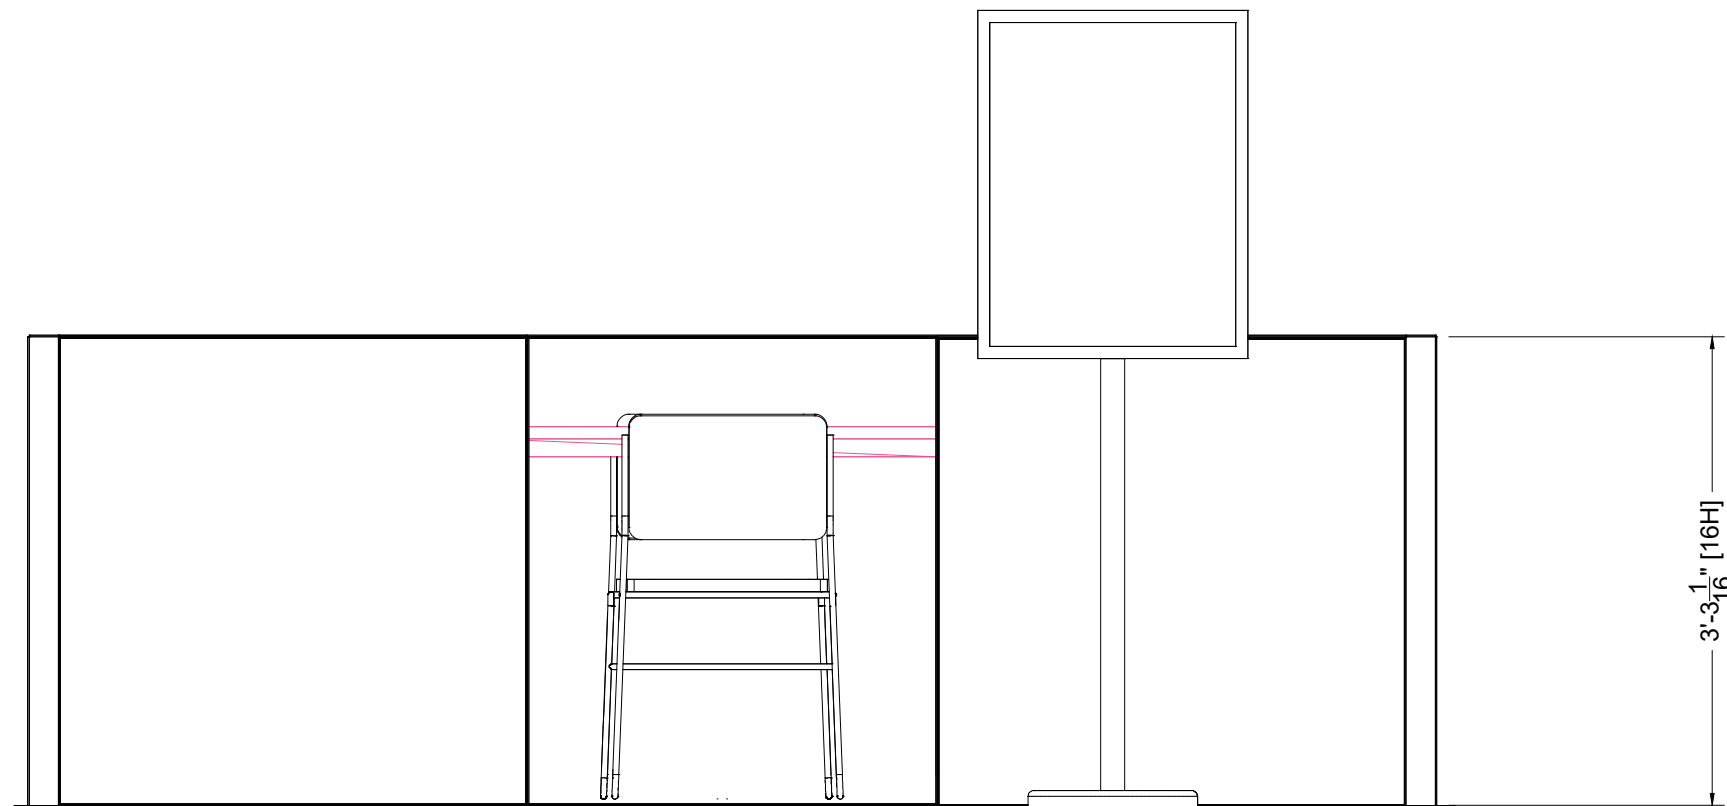

FRONT ELEVATION
Scale: 3/4" = 1'-0"

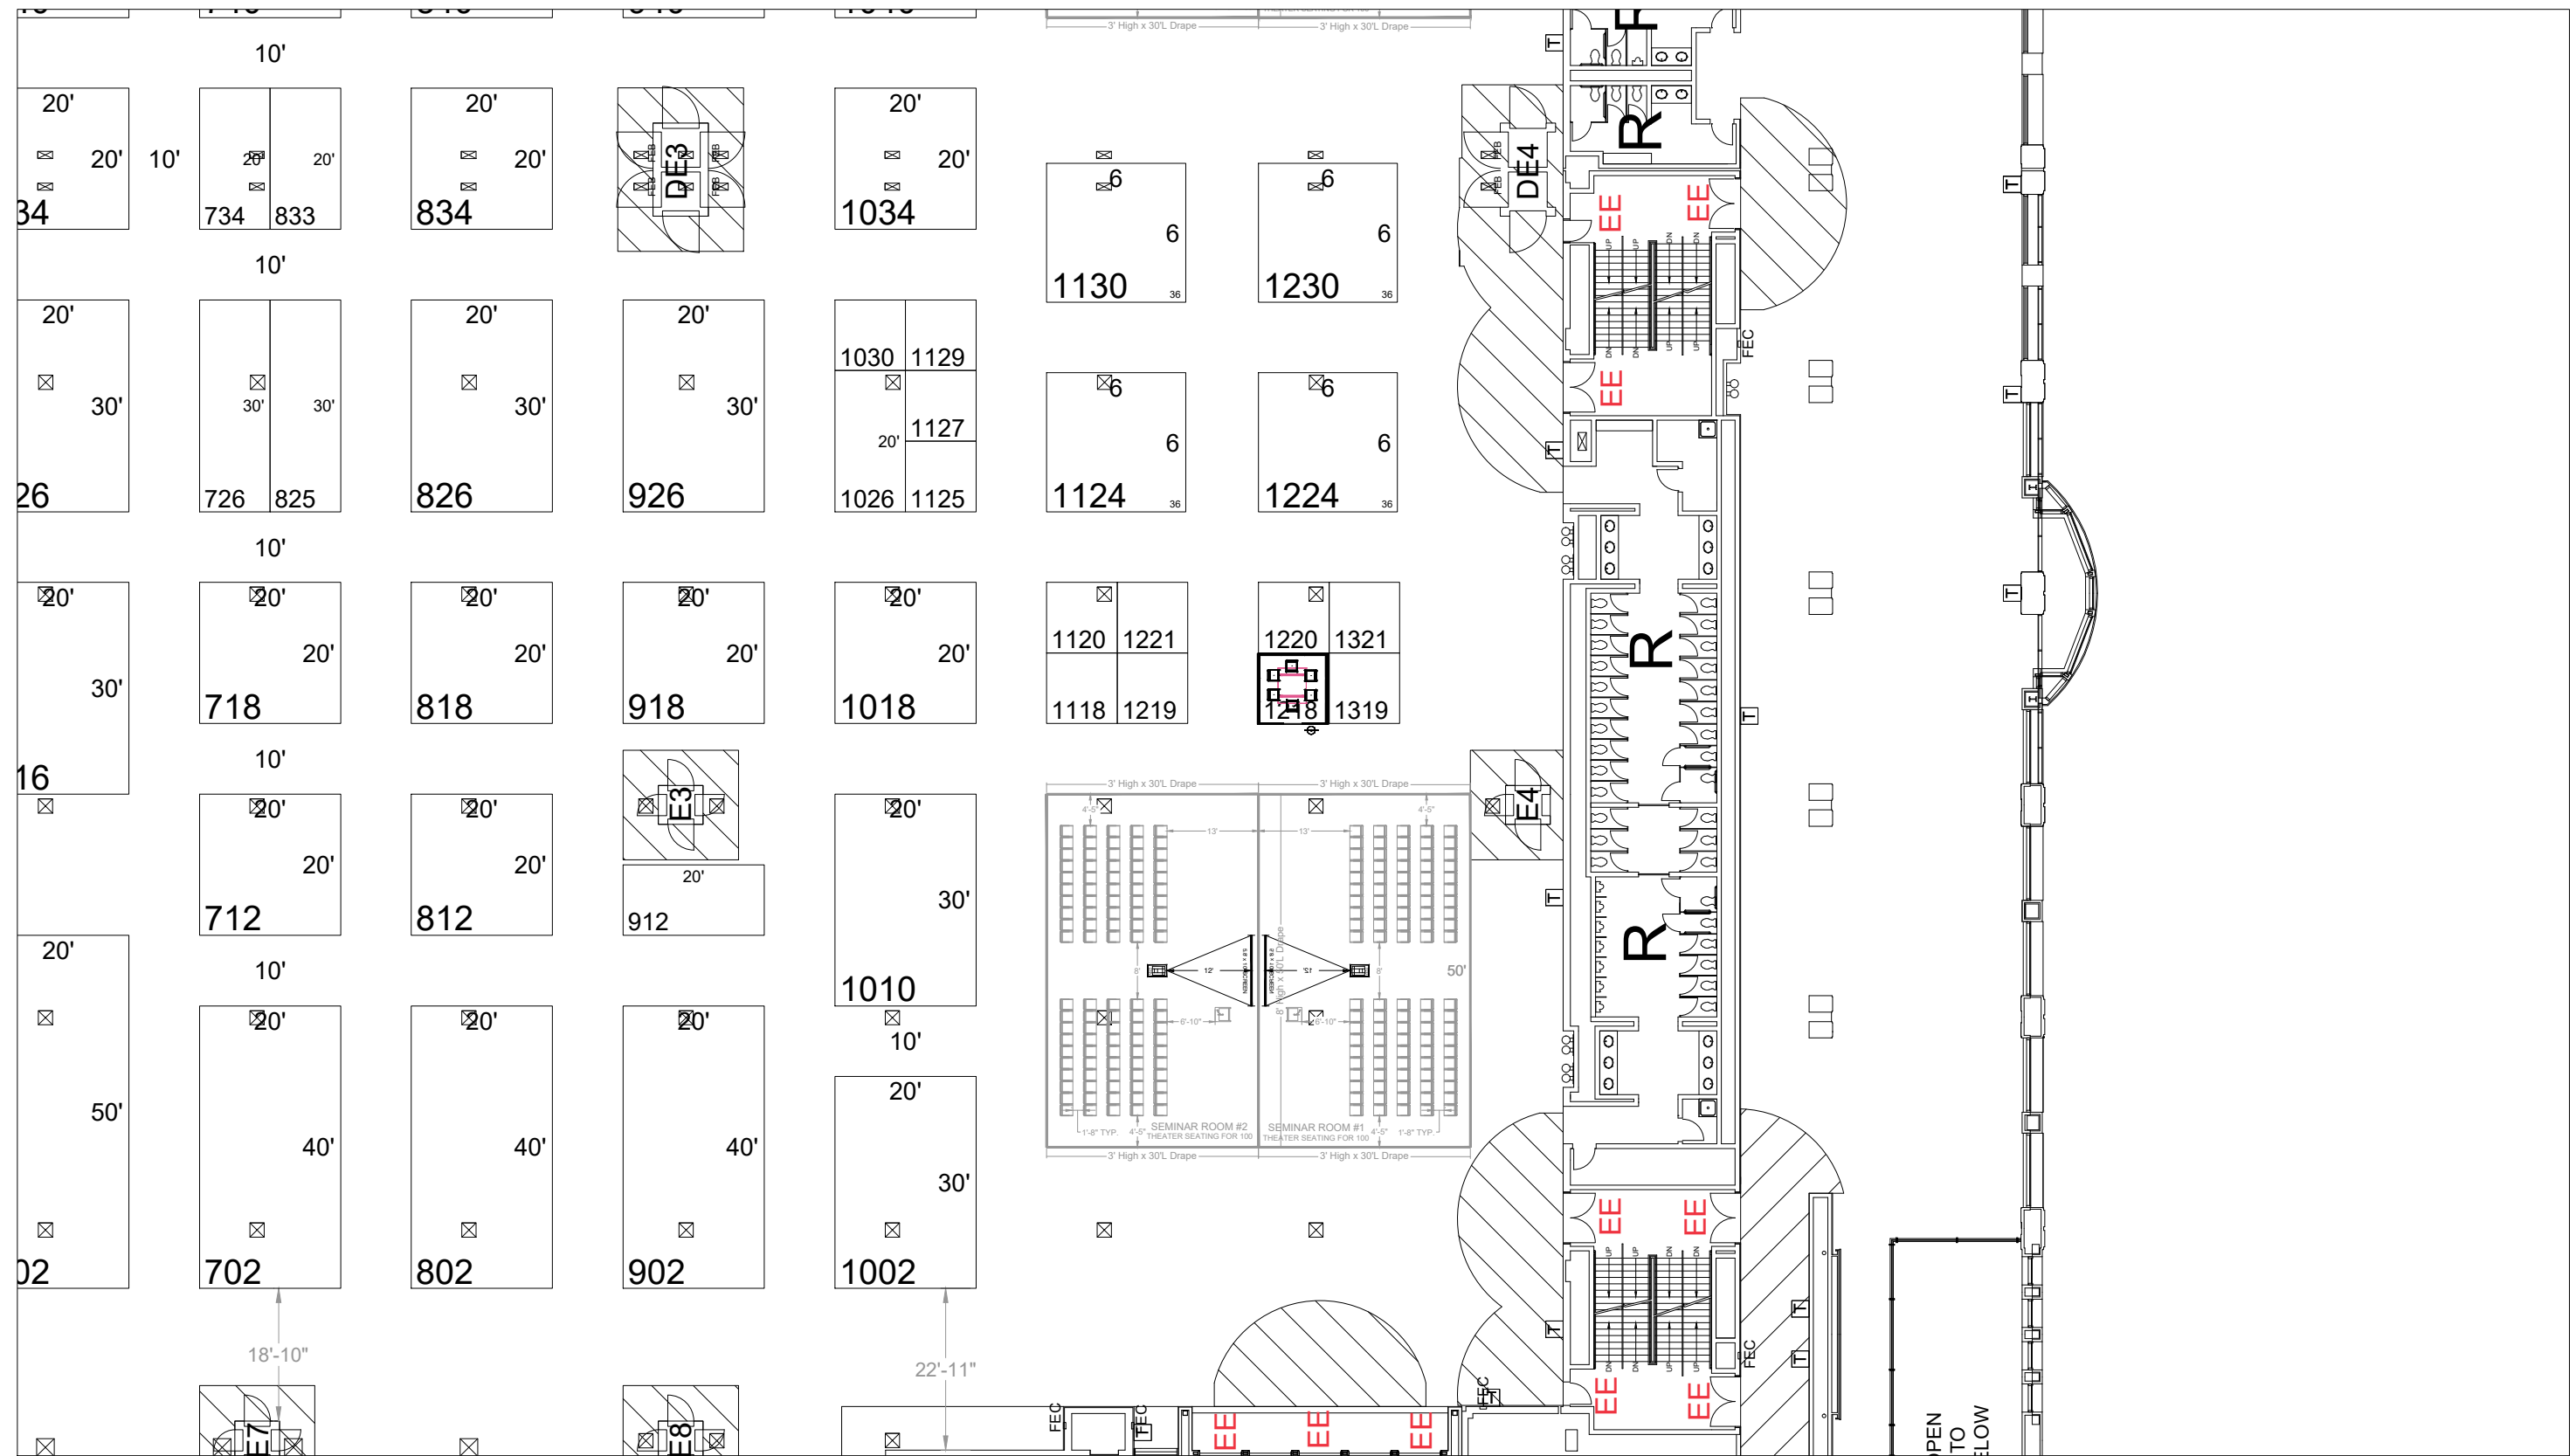

OVERALL FLOORPLAN
Scale: 11/256" = 1'-0"

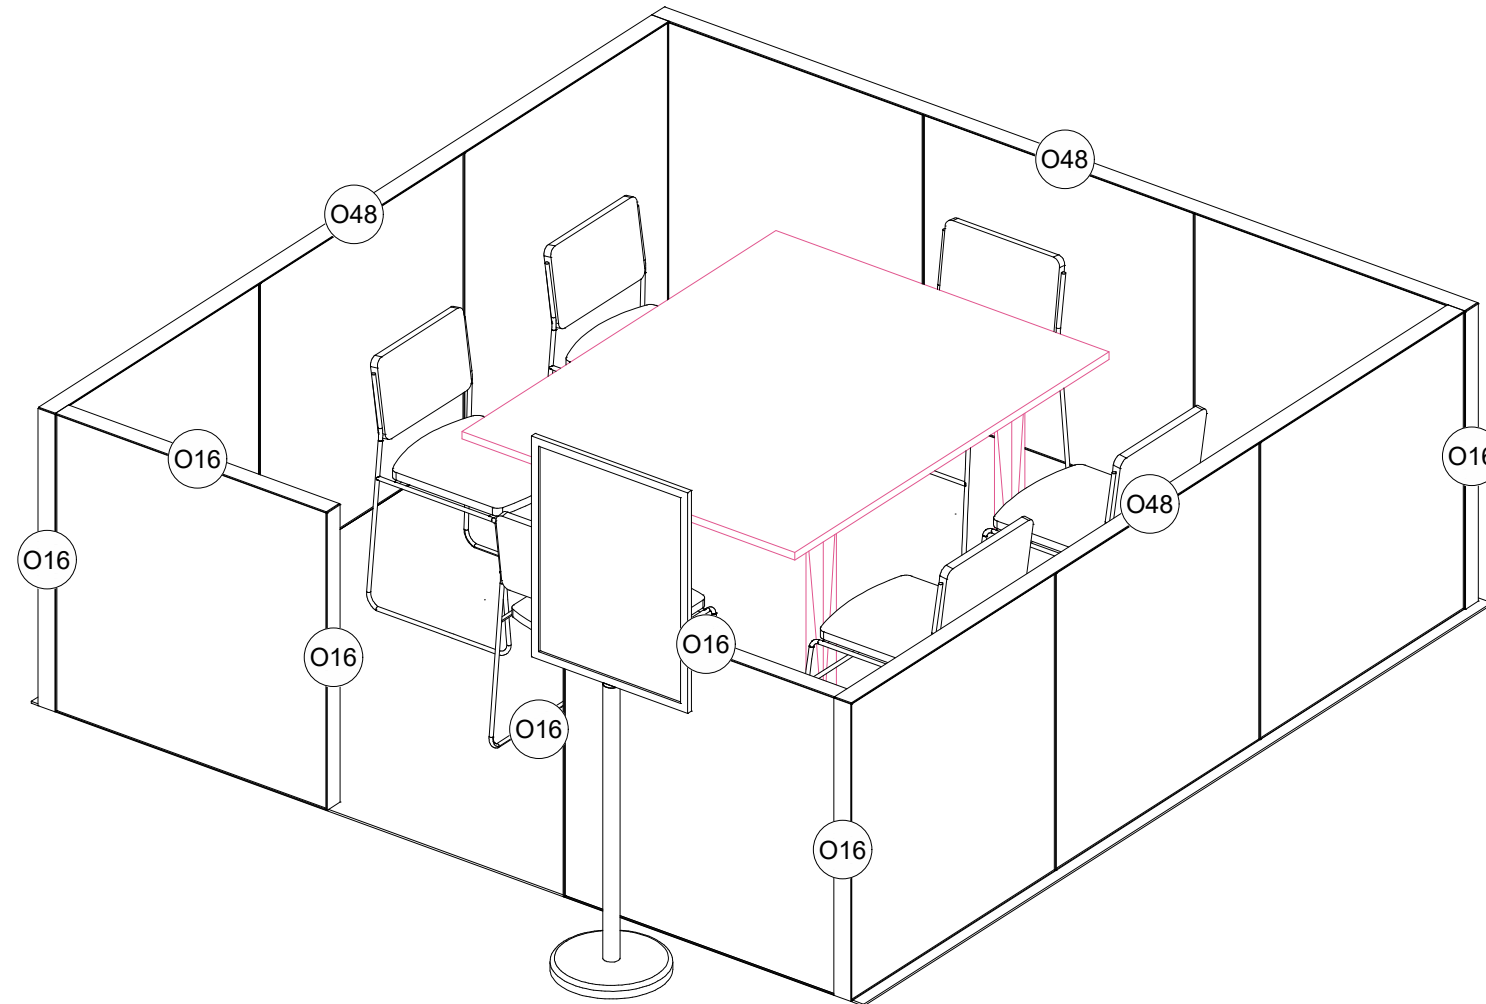

10x10x1Mh Meeting Room

I.D.	Qty	Type	Size	Area (SqFt)	Part Number	Description	Material	Color	Notes	Low Inv.	Weight
	11	FLEX Frame-Straight	39-1/16" x 39-1/16" (39.062" x 39.062")		60400037	STRAIGHT FRAME 16 HOLE X 16 HOLE	Aluminum	Silver	SF16160001		115.61
P1	2	FLEX Acc-Pin Plate	9-1/2" x 1-5/8" x 7/8"		60440062	4 PIN 180DEG CONNECTOR BASE	Metal	Chrome	CO901280342C		2.16
P2	8	FLEX Acc-Pin Plate	6-13/16" x 6-13/16" x 7/8"		60440060	4 PIN 90DEG CONNECTOR BASE	Metal	Chrome	CO901280341C		9.44
C1	12	FLEX Part-Connector	6-3/4" x 1-5/16" x 1-5/16"		60440043	MANUAL CLAMP CONNECTOR	Aluminum	Silver	CO90120250132POM		4.44
C10	16	FLEX Part-Connector	1-5/16" x 1-5/16" x 3-9/16"		60440047	MANUAL M8 PIN CONNECTOR	Aluminum	Silver	CO90120480066MKII		3.52
	22	Flex Insert	38-3/4" x 38-3/4" (38.75" x 38.75")		60160046	PVC INFILL FOR STRAIGHT FRAME 16 HOLE X 16 HOLE	PVC 3MM	White	w/ Female Velcro		3.74
O16	8	Overlay Panel	2-7/16" x 39-1/16"	0.7	<<CUSTOM>>	PVC-END CAP (16 HOLE)	PVC 3MM	White			
O48	3	Overlay Panel	2-7/16" x 117-3/16"	2.0	<<CUSTOM>>	PVC-END CAP (48 HOLE)	PVC 3MM	White			
	1	Carpet	120" x 120" x 1/4"	0	<<CUSTOM>>	CARPET	CARPET	GRAY	Currently sized (10x10 feet) so Flex walls can sit ON edges of carpet. Could be		
	6	Accent Chair	21" x 23" x 32"		<<CUSTOM>>	Black Diamond Side Chair	Fabric	Black			
	1	Furniture	22" x 28"		<<CUSTOM>>	Chrome Sign Holder	Metal	Chrome			
	1	Furniture	60" x 48" x 29"		<<CUSTOM>>	CORT 5' Rectangular Conference Table	Wood	White			
				Total Area:	2.70					Total Weight:	138.91