

CORPORATE THEATER

EXHIBIT NAME / UNIT NAME

HALLS C & D

EXHIBIT # / UNIT LOCATION

Soc Of Interventional Radiology -
Annual Scientific Mtg

EVENT NAME

MUSIC CITY CENTER
Nashville, TN | 03/29/25 - 04/03/25

EVENT FACILITY / DATES


13406830

PASSPORT LINE ITEM #

WORK TICKET #

532235

JOB #

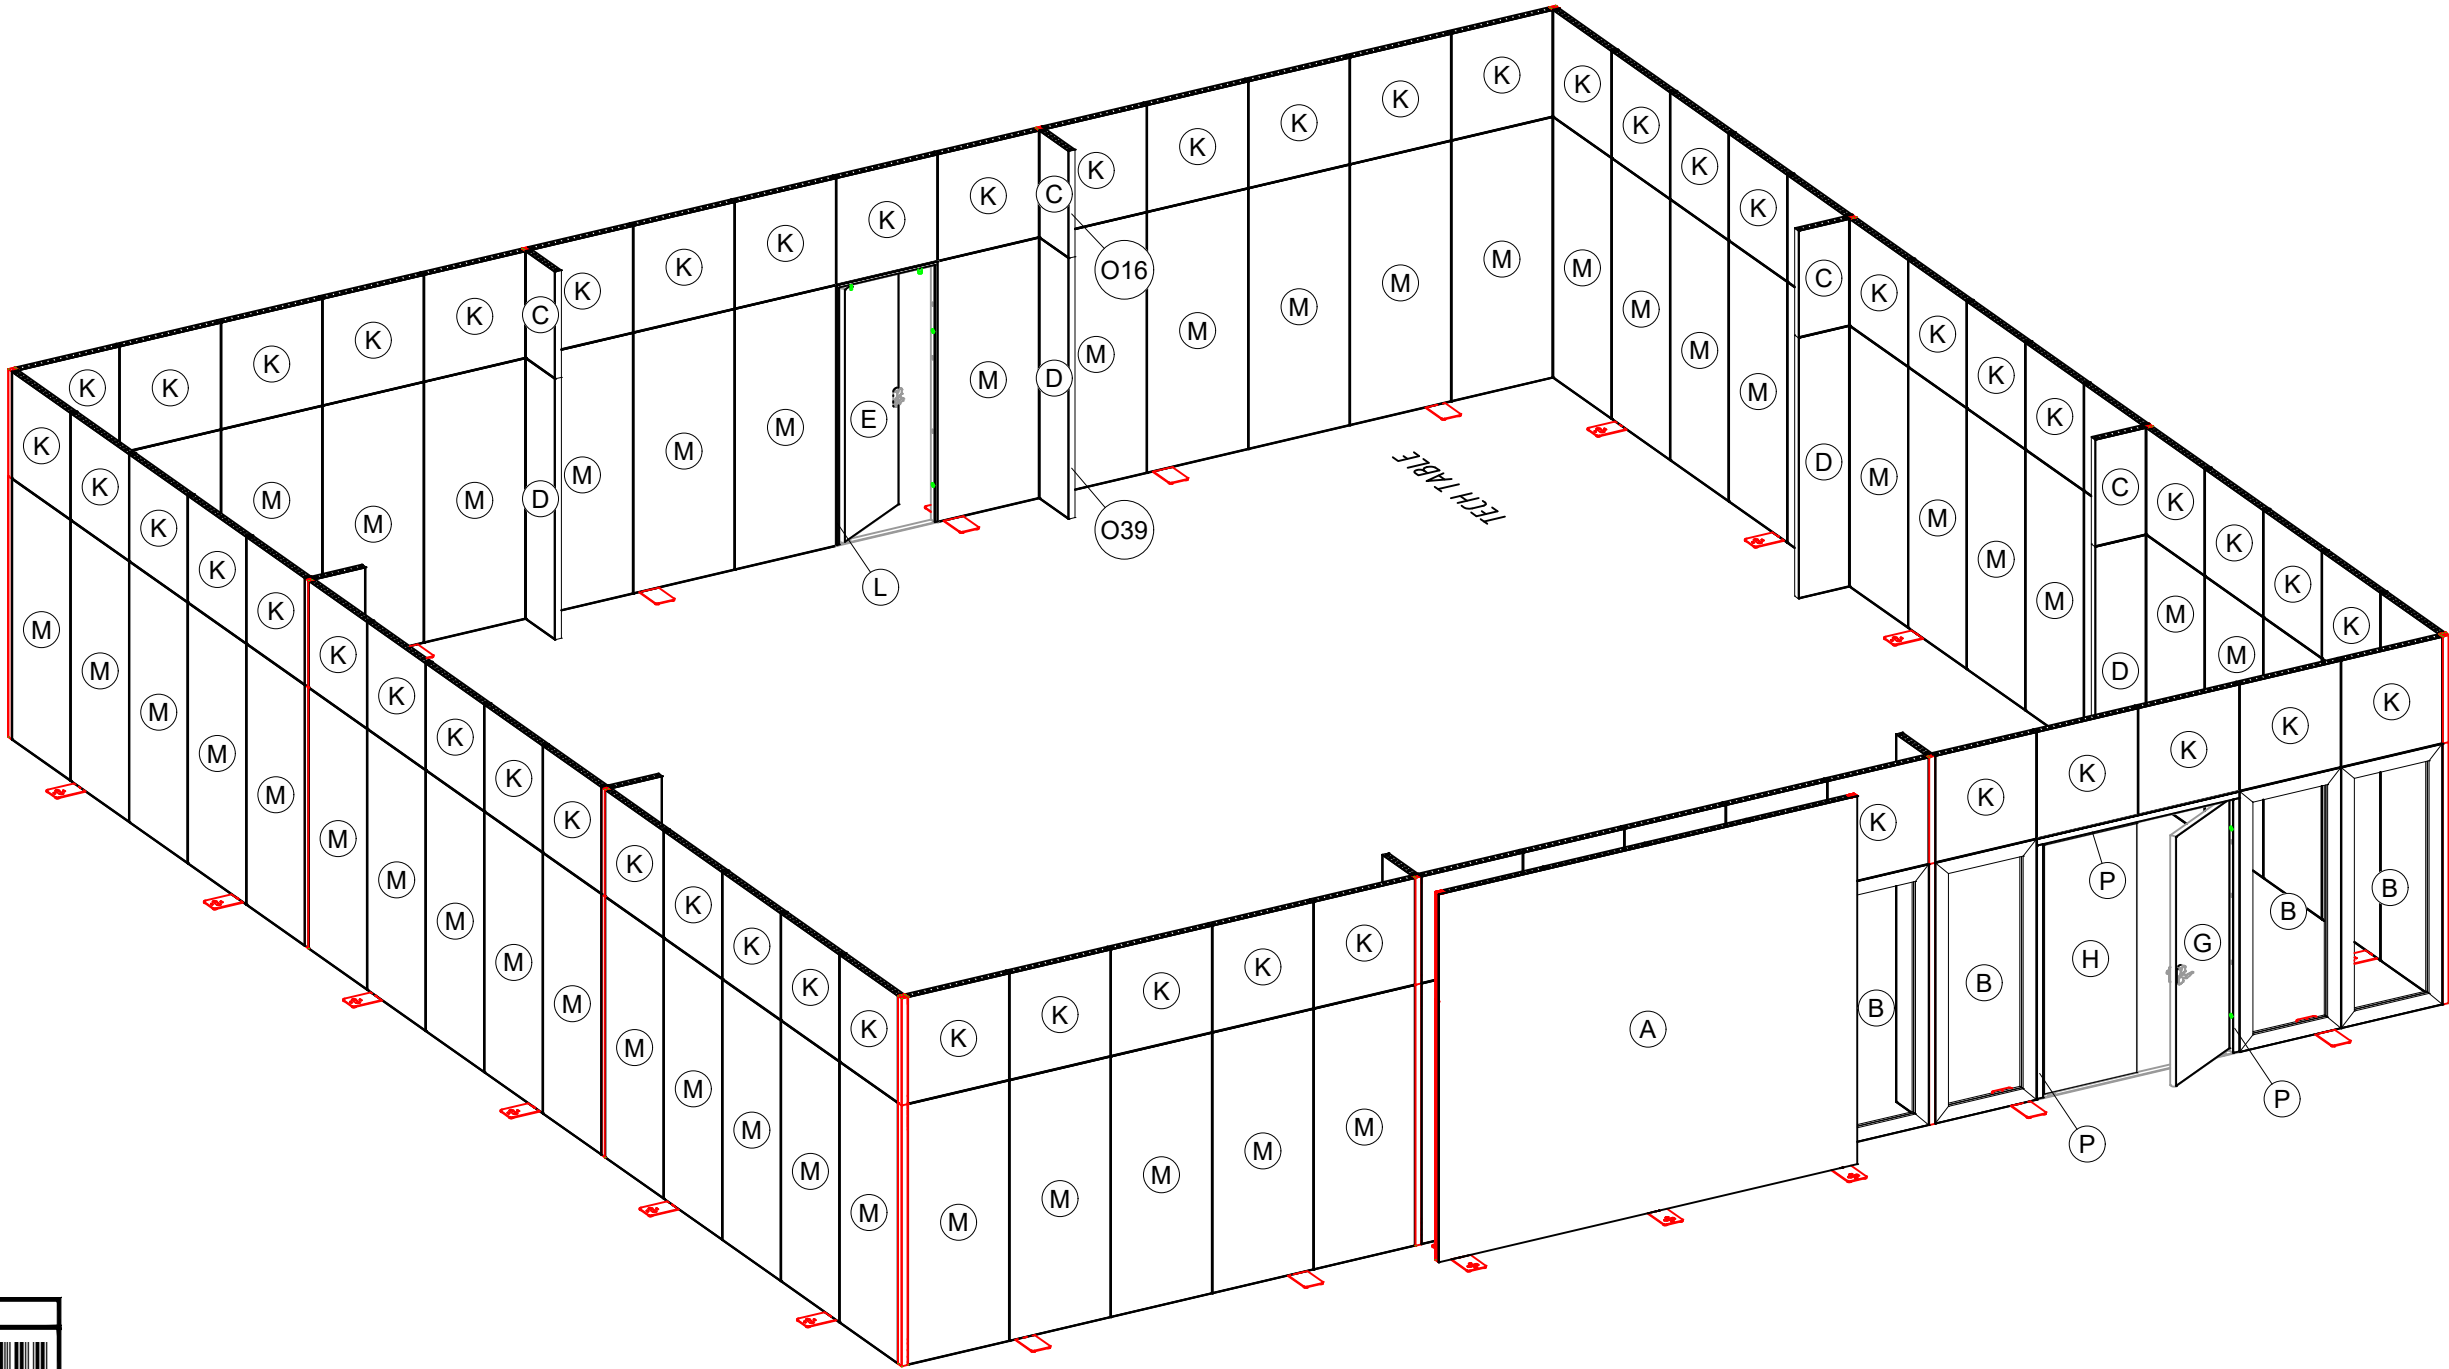


3D VIEW - 1

LESS THAN 30 DAYS OUT




MORE THAN 30 DAYS OUT



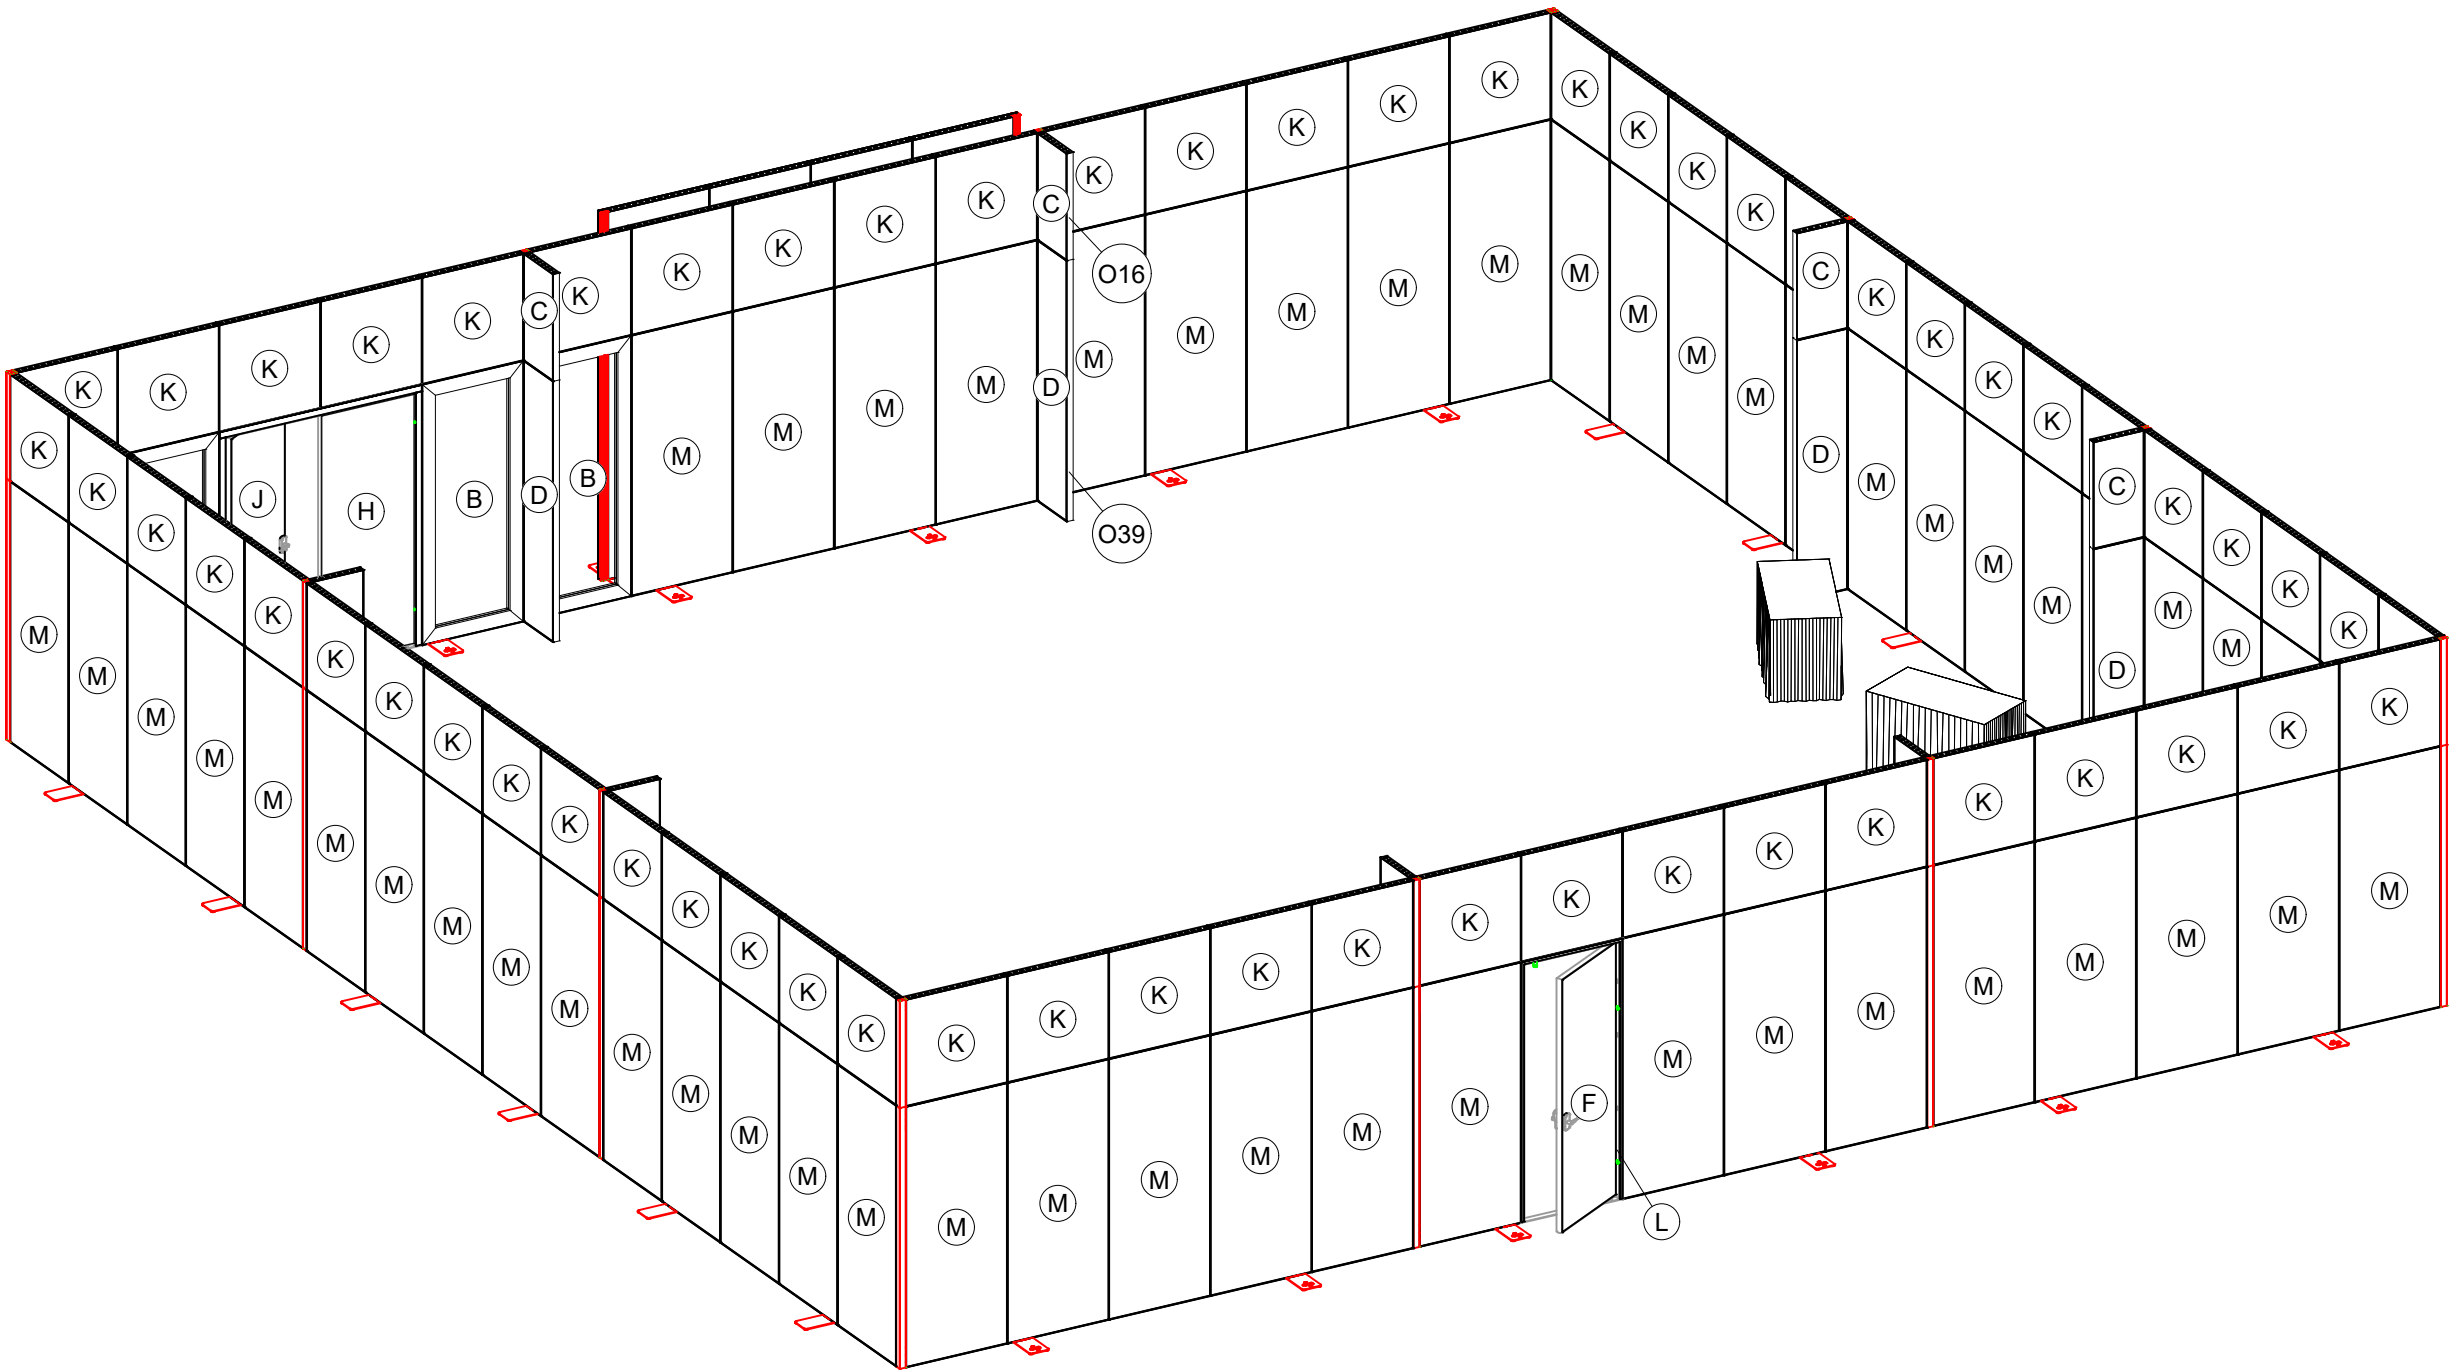

3D VIEW - 2

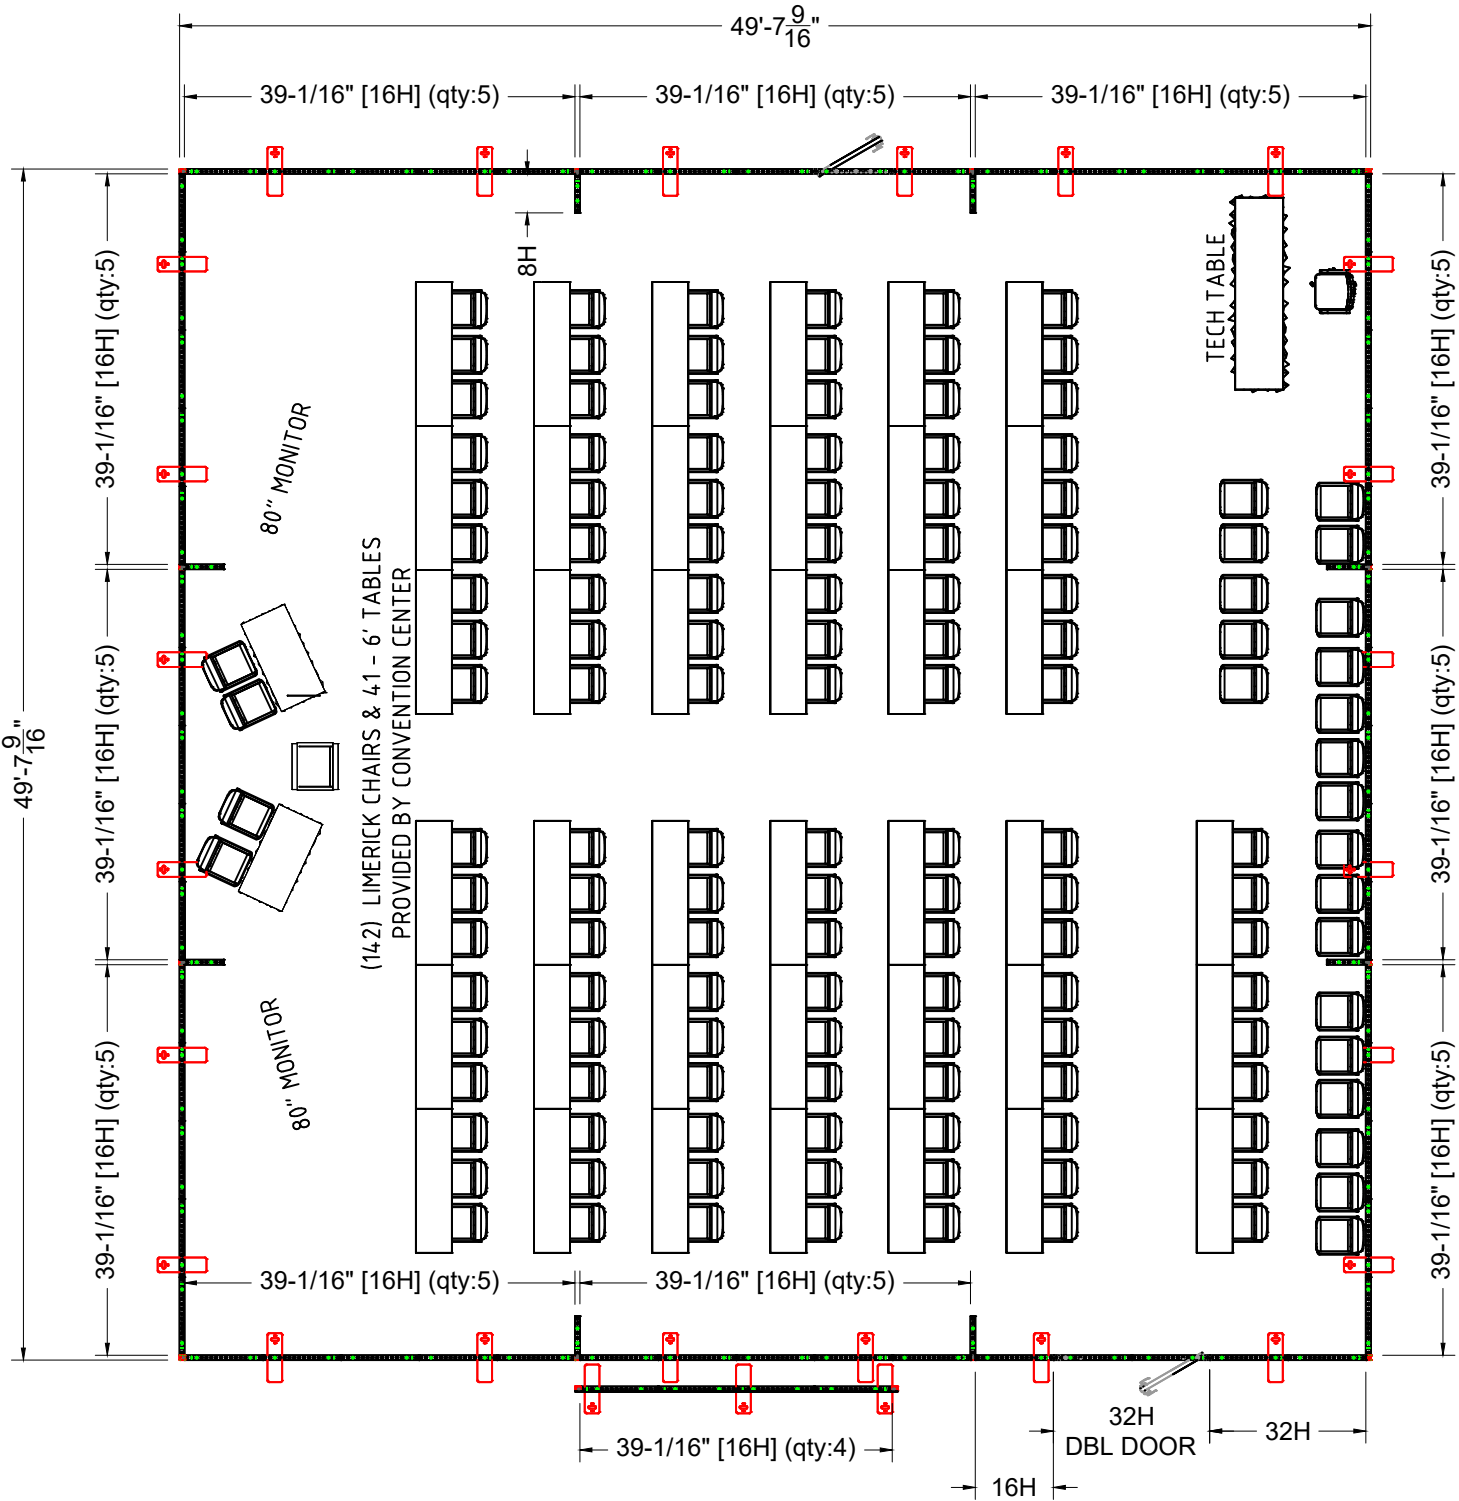

PLAN VIEW
Scale: 1/8" = 1'-0"
Grid Spacing = 1'-0"

PRODUCTION-READY
DETAIL

CORPORATE THEATER
EXHIBIT NAME / UNIT NAME

HALLS C & D
EXHIBIT # / UNIT LOCATION

Soc Of Interventional Radiology -
Annual Scientific Mtg
EVENT NAME

MUSIC CITY CENTER
Nashville, TN | 03/29/25 - 04/03/25
EVENT FACILITY / DATES

13406830
PASSPORT LINE ITEM #

WORK TICKET #

532235
JOB #

FRONT ELEVATION
Scale: 1/4" = 1'-0"

Freeman.

Business Development Mgr:
Bob Audette

Client Solutions Mgr:
Veronica Carletto

Detailer:
David Lemke


Last Saved:
8/30/2024 3:00 PM



Revision:
G

These original concepts and designs are sole property of FREEMAN. Any reproduction or use is prohibited without written consent of FREEMAN. © Copyright 2024 FREEMAN

Vault File Name: SIR25 Corporate Theater 13406830 DET.dwg

4 of 9

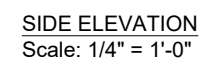

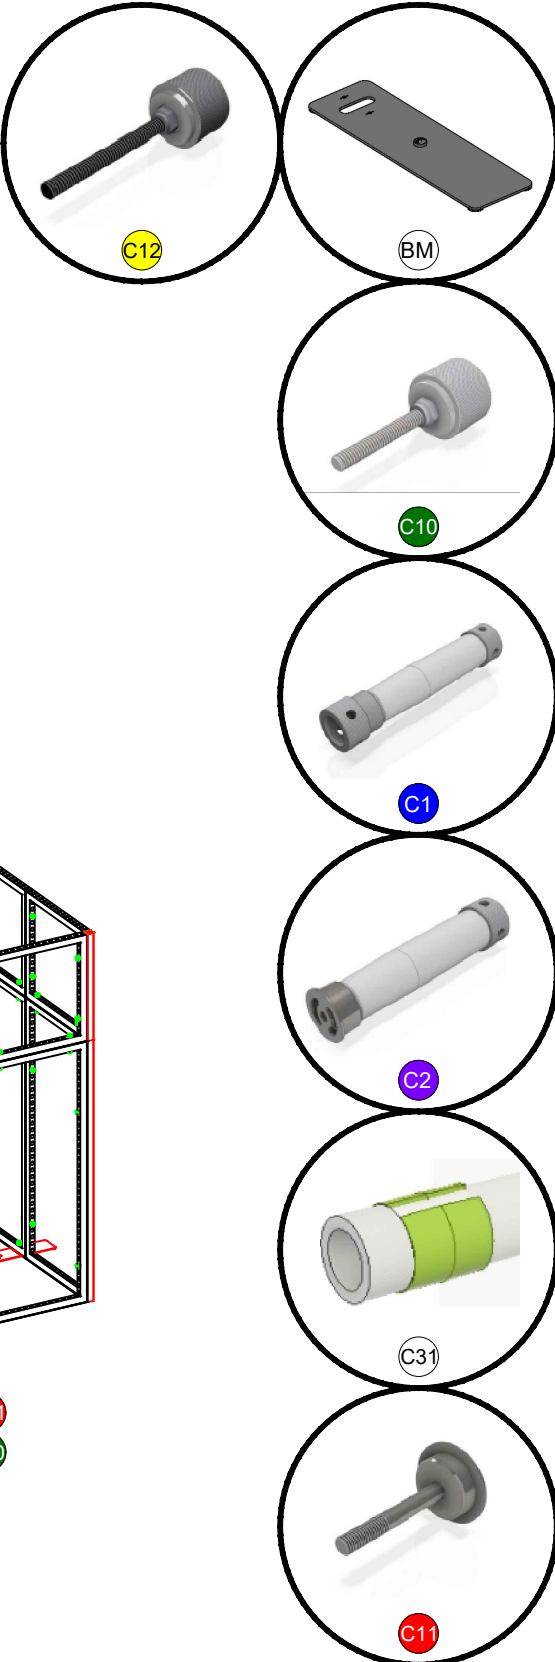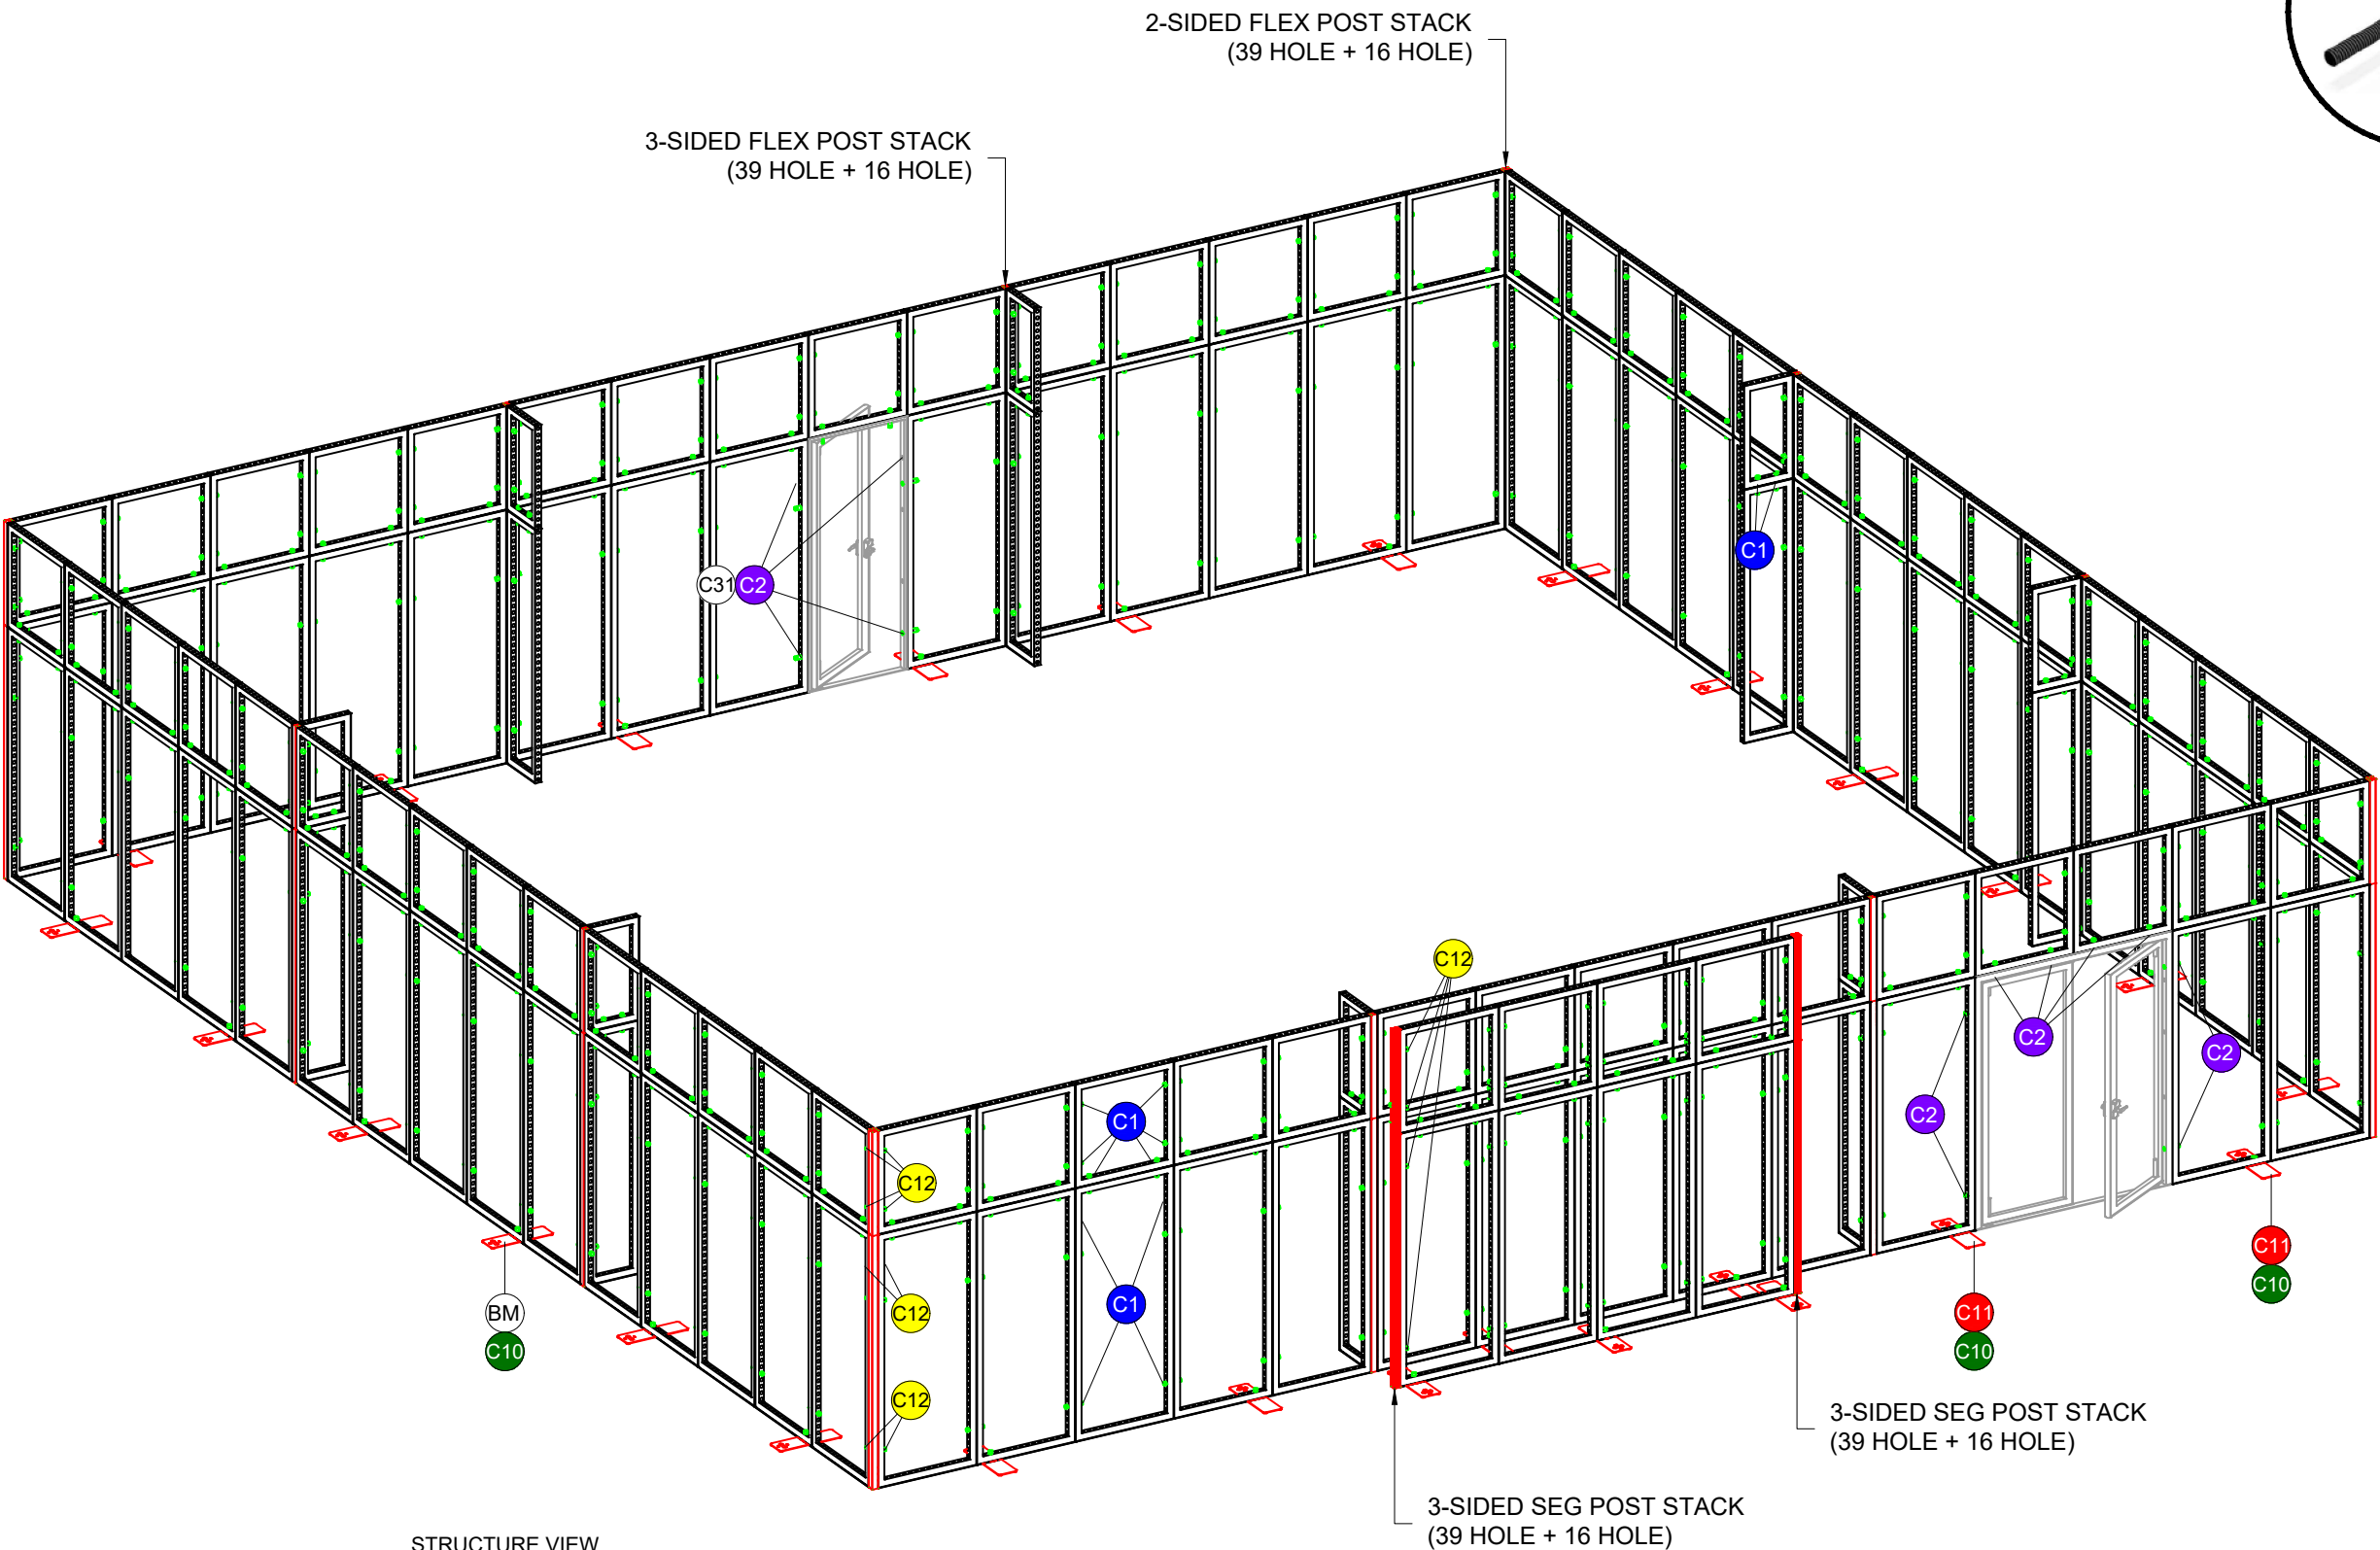

PRODUCTION-READY
DETAIL

CORPORATE THEATER

HALLS C & D

Soc Of Interventional Radiology -
Annual Scientific Mtg

MUSIC CITY CENTER
Nashville, TN | 03/29/25 - 04/03/25

13406830

532235

EXHIBIT NAME / UNIT NAME

EXHIBIT # / UNIT LOCATION

EVENT NAME

EVENT FACILITY / DATES

PASSPORT LINE ITEM #

WORK TICKET #

JOB #

PULL LIST

I.D.	Qty	Type	Size	Area (SqFt)	Part Number	Description	Material	Color	Notes	Low Inv.	Weight
	54	Accessories	34" x 90-3/16"			Flex Soundproof Panel	2" Foam Insulation	Standard			
	8	FLEX Frame-Straight	19-1/2" x 39-1/16" (19.5" x 39.1")		60400025	Straight Frame 08 Hole x 16 Hole	Aluminum	Silver	SF08160001		63.04
	8	FLEX Frame-Straight	19-1/2" x 95-3/16" (19.5" x 95.2")		60400028	Straight Frame 08 Hole x 39 Hole	Aluminum	Silver	SF08390001		123.44
	4	FLEX Frame-Straight	39-1/16" x 2-7/16" x 95-3/16" (39.062" x 2.438")		60400043	Straight Frame 16 Hole x 39 Hole	Aluminum	Silver	SF16390001		72.24
	64	FLEX Frame-Straight	39-1/16" x 39-1/16" (39.062" x 39.062")		60400037	Straight Frame 16 Hole x 16 Hole	Aluminum	Silver	SF16160001		672.64
	57	FLEX Frame-Straight	39-1/16" x 95-3/16" (39.062" x 95.188")		60400043	Straight Frame 16 Hole x 39 Hole	Aluminum	Silver	SF16390001		1029.42
	4	FLEX Acc-Corner Post	0-5/16"		60440019	End piece for fabrics	Steel	Gray	bMX 614 S04 SET TG	X	0.00
	2	FLEX Acc-Corner Post	94-9/16"		60440020	Cmr prof for fabric w/ 4 sides + thrds [2402MM]	Steel	Gray	CO6142402S04		15.60
	4	FLEX Acc-Corner Post	95-3/16"		60440011	Square corner profile w/ 2 sides x 39 hole	Steel	Gray	CO6122976S02		31.20
	8	FLEX Acc-Corner Post	95-3/16"		60440012	Square corner profile w/ 3 sides x 39 hole	Steel	Gray	CO6122418S03		62.40
	2	Flex Post	39-1/16"			Cmr prof for fabric w/ 4 sides + thrds [990MM]	Steel	Gray			
	4	Flex Post	39-1/16"			Square corner profile w/ 2 sides x 16 hole	Steel	Gray		X	
	8	Flex Post	39-1/16"			Square corner profile w/ 3 sides x 16 hole	Steel	Gray			
	1	FLEX Frame-Door	39-1/16" x 2-7/16" x 95-3/16"		60400065	FLEX Door - 16 Hole x 39 Hole	Steel	Stainless	SF1639PD02_RH_Inward		100.00
	1	FLEX Frame-Door	78-1/8" x 2-7/16" x 95-3/16"		60400051	Double Door 32 Hole x 39 Hole	Steel	Stainless	SF3239PD01_Outward	X	180.00
BM	27	FLEX Acc-Base Plate	7-5/16" x 24-7/16" x 0-7/16"		60440082	Base plate medium	Steel	Silver		X	339.12
C31	4	FLEX Part	Mini		60410034	Mini-Edmond spacer	Plastic	Blue	ACMINIEDMOND		0.04
C1	334	FLEX Part-Connector	Standard		60440043	Manual Clamp Connector	Aluminum	Silver	CO90120250132POM		123.58
C2	12	FLEX Part-Connector	Standard		60440045	Manual door clamp connector	Aluminum	Silver	CO90120410060		4.56
C10	25	FLEX Part-Connector	Standard		60440047	Manual M8 Pin Connector	Aluminum	Silver	CO90120480066MKII		5.50
C11	2	FLEX Part-Connector	Standard		60440050	1mm thin M8 pin connector	Aluminum	Silver	CO90120490066INOX		0.70
C12	136	FLEX Part-Connector	Standard		60440048	Manual M8 pin connector for LEDSkin	Aluminum	Silver	CO90120480100MKII		32.64
A	1	FLEX Fabric Graphic	161-1/8" x 134-1/4" (161.125" x 134.25")	150.2		161-1/8" x 134-1/4" FLEX Fabric Graphic	Fabric	Graphic			
B	4	FLEX Insert Acrylic	31-13/16" x 87-15/16" (31.812" x 87.938")	19.4		Flex Insert Acrylic [16 x 39 Hole]	Acrylic 1/8	Clear	w/ Female Velcro		
C	16	Flex Insert	19-1/4" x 38-3/4" (19.25" x 38.75")	5.2	60160031	Flex Insert [8x16 Hole]	PVC 3MM	White	w/ Female Velcro		2.08
D	16	Flex Insert	19-1/4" x 94-15/16" (19.25" x 94.938")	12.7	60160035	Flex Insert [8x39 Hole]	PVC 3MM	White	w/ Female Velcro		4.00
E	1	Flex Insert	35-11/16" x 92-1/16" (35.688" x 92.062")	22.8		FLEX Door Insert [16X39 Hole] - Front	PVC 3MM	White	w/ Female Velcro		
F	1	Flex Insert	35-11/16" x 92-1/16" (35.688" x 92.062")	22.8		FLEX Door Insert [16X39 Hole] - Rear	PVC 3MM	White	w/ Female Velcro		
G	1	Flex Insert	35-9/16" x 90-13/16" (35.562" x 90.812")	22.4		FLEX Double Door Insert [32X39 Hole] - Front	PVC 3MM	White	w/ Female Velcro		
H	2	Flex Insert	35-9/16" x 90-13/16" (35.562" x 90.812")	22.4		FLEX Double Door Insert [32X39 Hole] - Left Door	PVC 3MM	White	w/ Female Velcro		
J	1	Flex Insert	35-9/16" x 90-13/16" (35.562" x 90.812")	22.4		FLEX Double Door Insert [32X39 Hole] - Rear	PVC 3MM	White	w/ Female Velcro		
K	124	Flex Insert	38-3/4" x 38-3/4" (38.75" x 38.75")	10.4	60160046	Flex Insert [16x16 Hole]	PVC 3MM	White	w/ Female Velcro		21.08
L	2	Flex Insert	38-3/4" x 94-15/16" (38.75" x 94.938")	25.5		Flex Door Frame Insert [16X39 Hole]	PVC 3MM	White	w/ Female Velcro		
M	110	Flex Insert	38-3/4" x 94-15/16" (38.75" x 94.938")	25.5	60160051	Flex Insert [16x39 Hole]	PVC 3MM	White	w/ Female Velcro		33.00
P	2	Flex Insert	77-13/16" x 94-3/4" (77.812" x 94.75")	51.2		FLEX Double Door Frame Insert [32X39 Hole]	PVC 3MM	White	w/ Female Velcro		
	16	Flex Insert	5" x 38-3/4" (5.0" x 38.75")	1.3	60160117	PVC-WFC 16 HOLE PANEL	PVC 3MM	White	w/ Female Velcro	X	4.80
	16	Flex Insert	5" x 94-15/16" (5.0" x 94.938")	3.3	60160119	PVC-WFC 39 HOLE PANEL	PVC 3MM	White	w/ Female Velcro	X	4.80
O16	8	Overlay Panel	2-7/16" x 39-1/16"	0.7		Cover Profile 16 Hole	PVC 3MM	White			
O39	8	Overlay Panel	2-7/16" x 95-3/16"	1.6		Cover Profile 39 Hole	PVC 3MM	White			
	2	Electronics	80-1/2" x 26" x 81"			90in FLAT SCREEN WITH SCREEN LIFTER STAND (ITQW)	Metal	Black	Electronics are placeholders. Consult w_ Sales or AV for details and availability		
	2	Drape Tables	48" x 24" x 30"			4x24x30 Drape Table, 3 sides	Banjo	Black	PROVIDED BY CONV CTR		
	39	Drape Tables	72" x 18" x 30"			6x18x30 Undraped Table	Standard	Standard	PROVIDED BY CONV CTR		
	1	Drape Tables	96" x 24" x 30"			8x24x30	Standard	Standard	PROVIDED BY CONV CTR		
	1	Furniture Essentials	26" x 20" x 38"			Gray Gaslift Chair - with Arms	Fabric	Gray	PROVIDED BY CONV CTR		
	142	Seating	18" x 17.75" x 33"			Limerick Chair	Plastic	Gray	PROVIDED BY CONV CTR		
			Total Area:	419.80						Total Weight:	2925.88

LESS THAN 30 DAYS OUT



* 0 0 5 3 2 2 3 5 0 1 . 1 0 2 5 . 0 *

MORE THAN 30 DAYS OUT



* 0 0 5 3 2 2 3 5 0 1 . 1 0 2 5 . 1 *

Business Development Mgr:
Bob Audette

Client Solutions Mgr:
Veronica Carletto

Detailer:
David Lemke

Last Saved:
8/30/2024 3:00 PM

Revision:
G

These original concepts and designs are sole property of FREEMAN. Any reproduction or use is prohibited without written consent of FREEMAN. © Copyright 2024 FREEMAN

Vault File Name: SIR25 Corporate Theater 13406830 DET.dwg

7 of 9

PRODUCTION-READY
DETAIL

CORPORATE THEATER

HALLS C & D

Soc Of Interventional Radiology -
Annual Scientific Mtg

MUSIC CITY CENTER
Nashville, TN | 03/29/25 - 04/03/25

13406830

532235

EXHIBIT NAME / UNIT NAME

EXHIBIT # / UNIT LOCATION

EVENT NAME

EVENT FACILITY / DATES

PASSPORT LINE ITEM #

WORK TICKET #

JOB #

ORDERED BY:

ORDER DATE:

DUE DATE:

8

13406830

Technical drawing of a Flex Sound Panel. The drawing shows a rectangular panel with a central rectangular cutout. The overall dimensions are 90.157" in height and 34.016" in width. The central cutout is 24.41" wide and 17.087" high. The panel is made of 2" FOAM INSULATION. The drawing includes various dimensions for the panel's structure, including 4.803", 4.881", 7.2440", 19.5280", 2.441", 53.701", and R1.2200".

NAME: Flex Sound Panel
MATERIAL: 2" FOAM INSULATION
NOTES:
QTY: 53
NEED TO CUT:

Freeman.

Business Development Mgr:
Bob Audette

Client Solutions Mgr:
Veronica Carletto

Detailer:
David Lemke


Last Saved:
8/30/2024 3:00 PM

Revision:
G

These original concepts and designs are sole property of FREEMAN. Any reproduction or use is prohibited without written consent of FREEMAN. © Copyright 2024 FREEMAN

Vault File Name: SIR25 Corporate Theater 13406830 DET.dwg

8 of 9

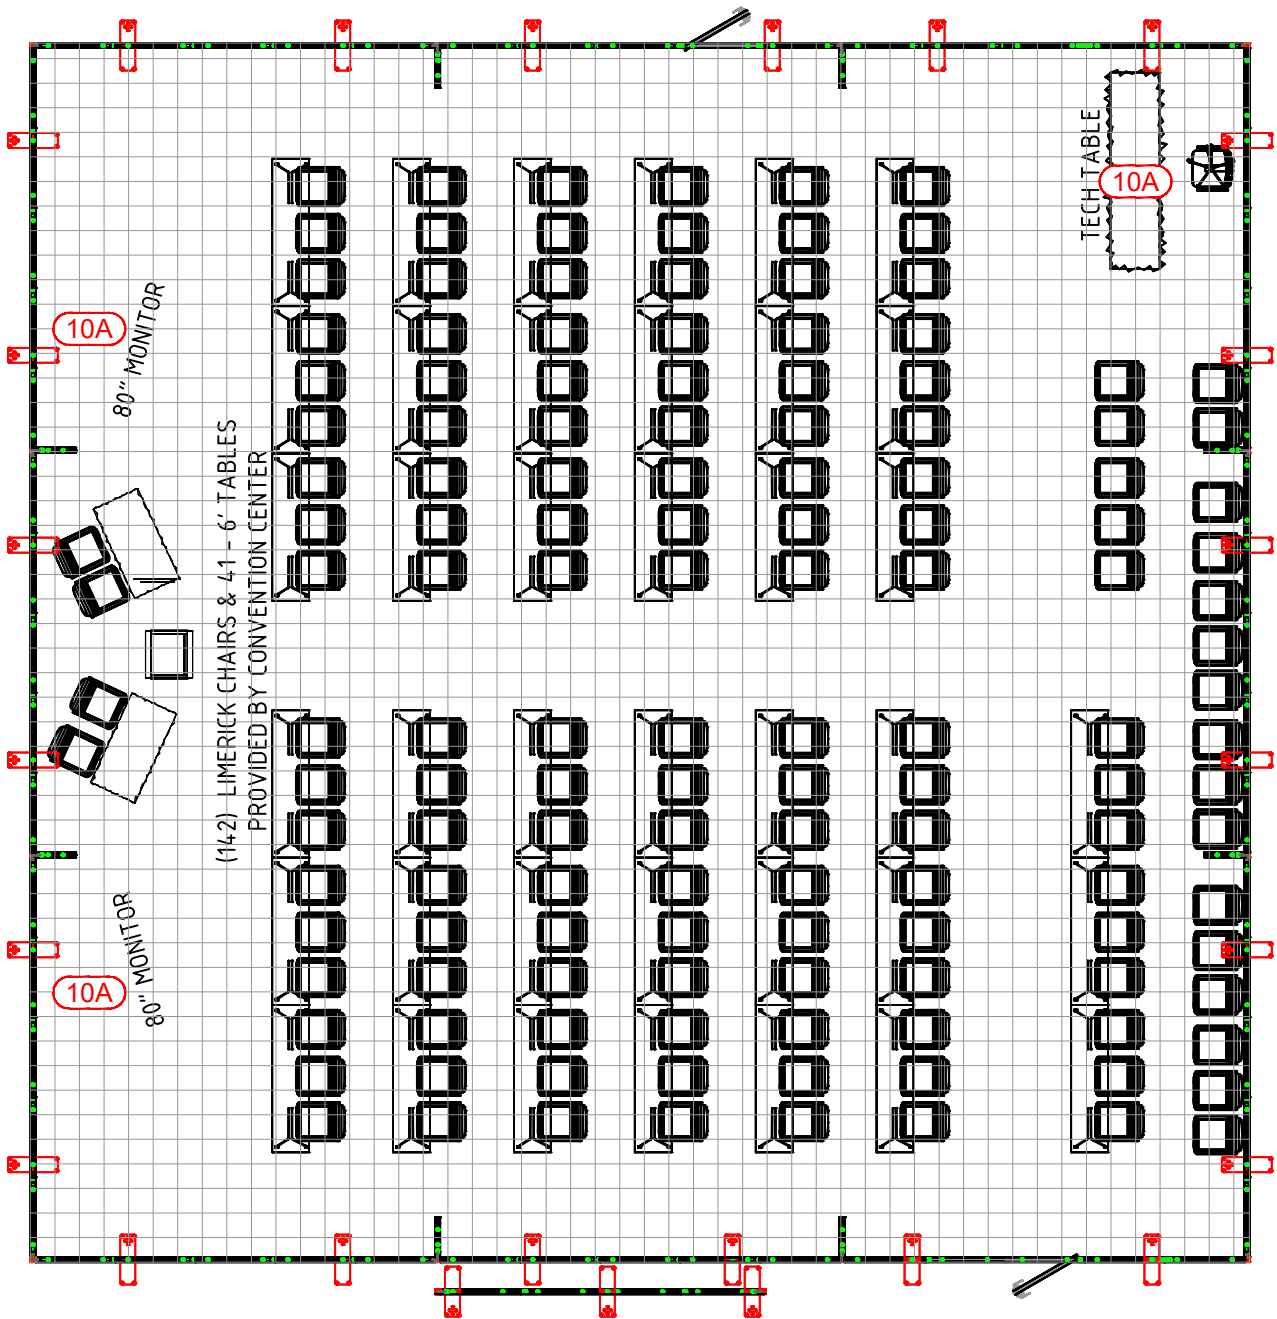

ELECTRICAL LAYOUT

- - ELECTRICAL CORDS (UNDER CARPET)
- - FACILITY PROVIDED CORDS
- - INTERNET CABLING
- - FACILITY PROVIDED CABLING

UTILITIES LEGEND
1' GRID

QTY	DESCRIPTION
--	(500W) - 120V, 500W
--	(1000W) - 120V, 1000W
--	(1500W) - 120V, 1500W
--	(2000W) - 120V, 2000W
--	(5A) - 120V, 5 Amp
3	(10A) - 120V, 10 Amp
--	(15A) - 120V, 15 Amp
--	(20A) - 120V, 20 Amp
--	(208V, 30A) - 208V, 30 Amp
--	(208V, 60A) - 208V, 60 Amp
--	(208V, 100A) - 208V, 100 Amp

QTY	DESCRIPTION
--	(AL) - AIR LINE
--	(WL) - WATER LINE
--	(DL) - DRAIN LINE
--	(C) - CABLE LINE
--	(I) - INTERNET LINE
--	(P) - TELEPHONE LINE
--	(F) - FAX LINE