

APPROVED FOR PRODUCTION BY:
Rick Felix at 10:13 am, May 19, 2025

Jumbotron
EXHIBIT NAME / UNIT NAME

Lobby
EXHIBIT # / UNIT LOCATION


RE+
EVENT NAME

VENETIAN EXPO & CONVENTION CENTER
Las Vegas, NV | 09/08/25 - 09/11/25
EVENT FACILITY / DATES


15057178
PASSPORT LINE ITEM #

WORK TICKET #


536556
JOB #

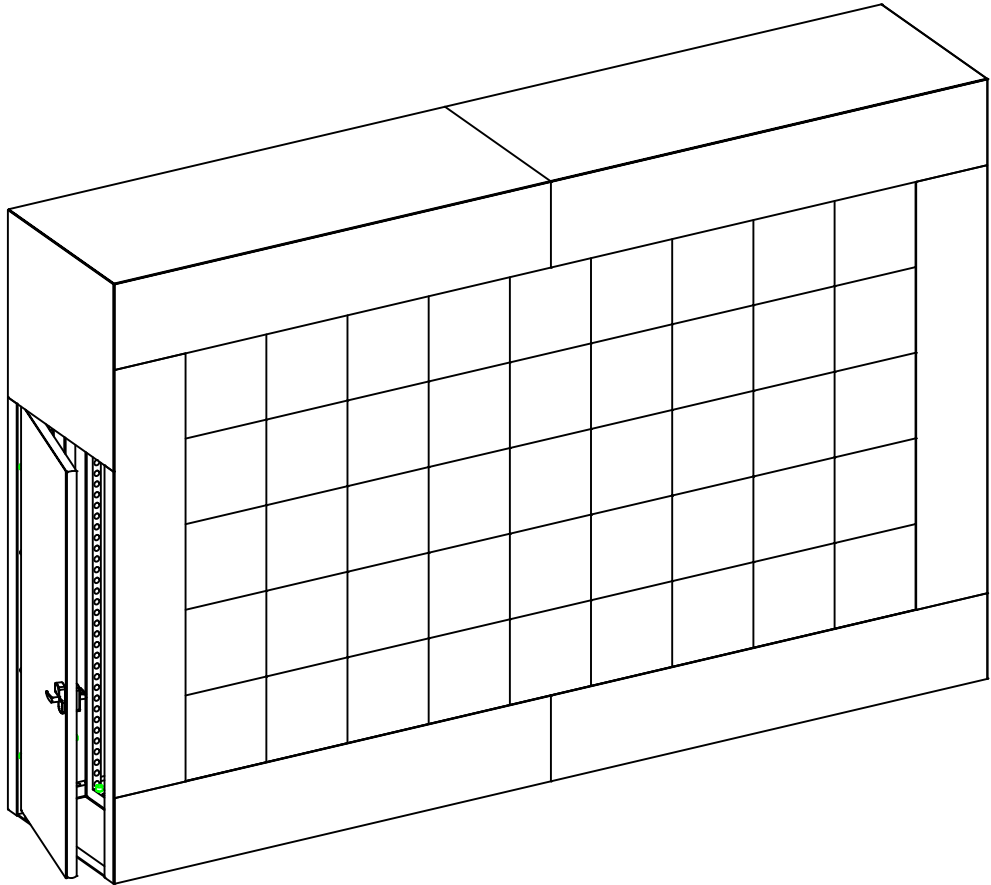

3D VIEW: FRONT - LEFT

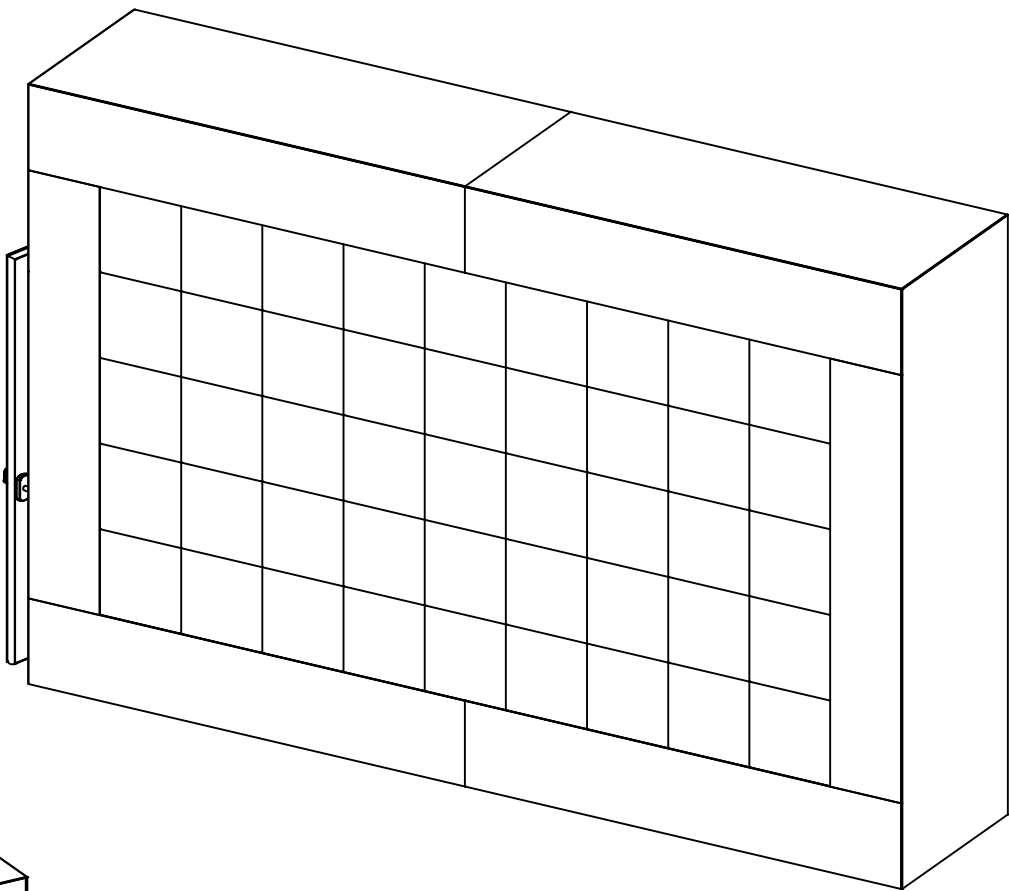

3D VIEW: FRONT - RIGHT

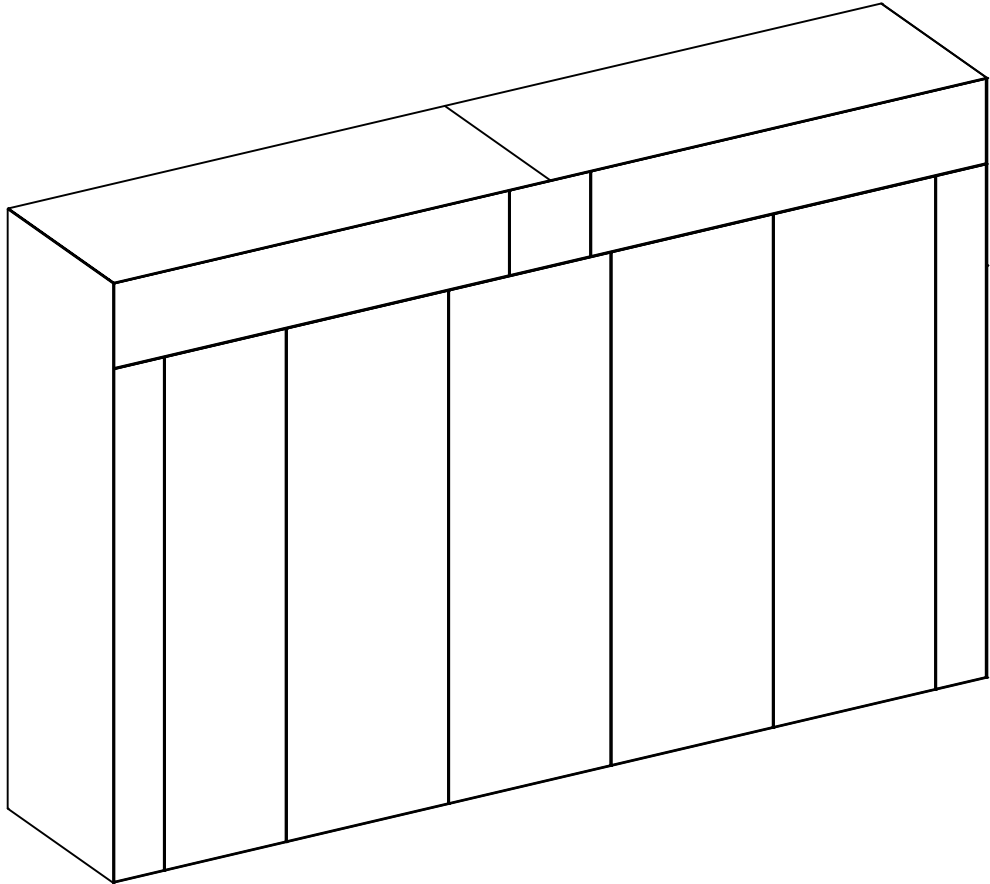

3D VIEW: BACK - RIGHT

3D FOR GPO

LESS THAN 30 DAYS OUT


* 0 0 5 2 7 9 6 2 0 1 . 1 0 2 8 . 0 *

MORE THAN 30 DAYS OUT


* 0 0 5 2 7 9 6 2 0 1 . 1 0 2 8 . 1 *

PRODUCTION-READY DETAIL

Jumbotron

EXHIBIT NAME / UNIT NAME

Lobby

EXHIBIT # / UNIT LOCATION

RE+

EVENT NAME

VENETIAN EXPO & CONVENTION CENTER
Las Vegas, NV | 09/08/25 - 09/11/25

EVENT FACILITY / DATES


15057178

PASSPORT LINE ITEM #


WORK TICKET #

536556


JOB #

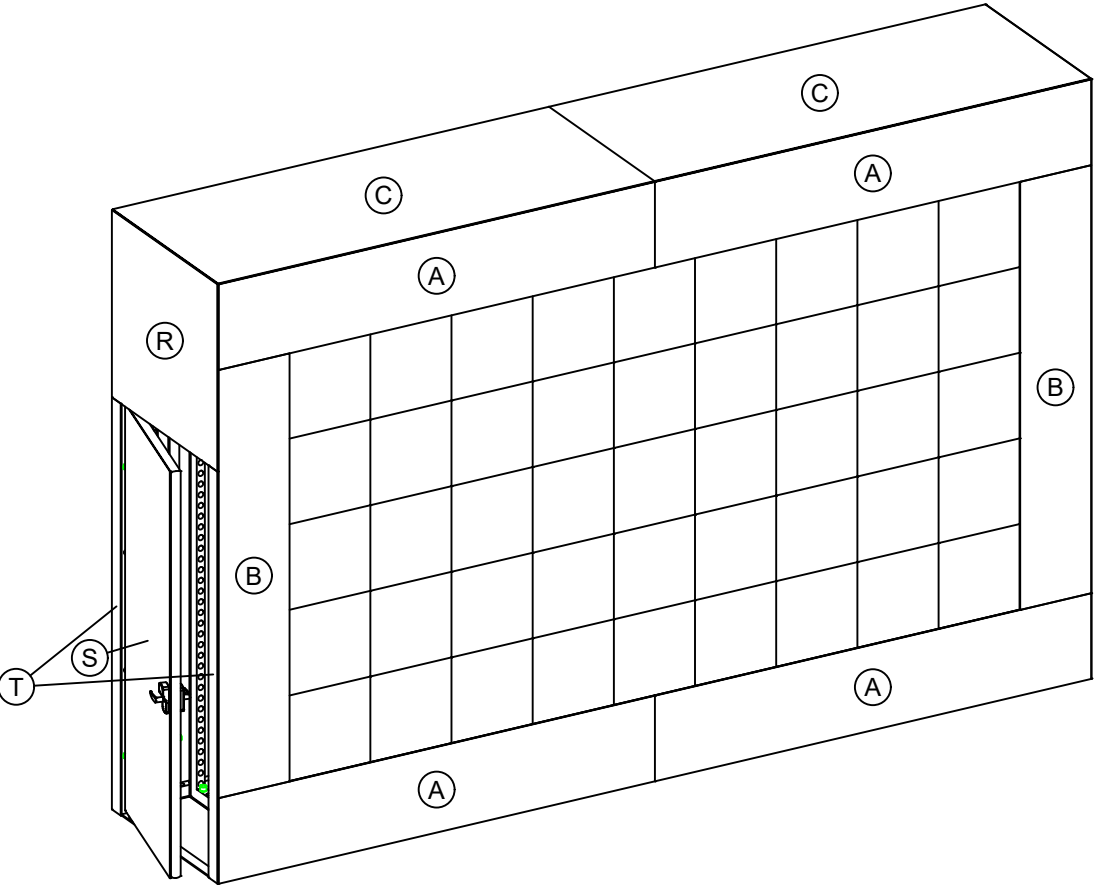

3D VIEW: FRONT - LEFT

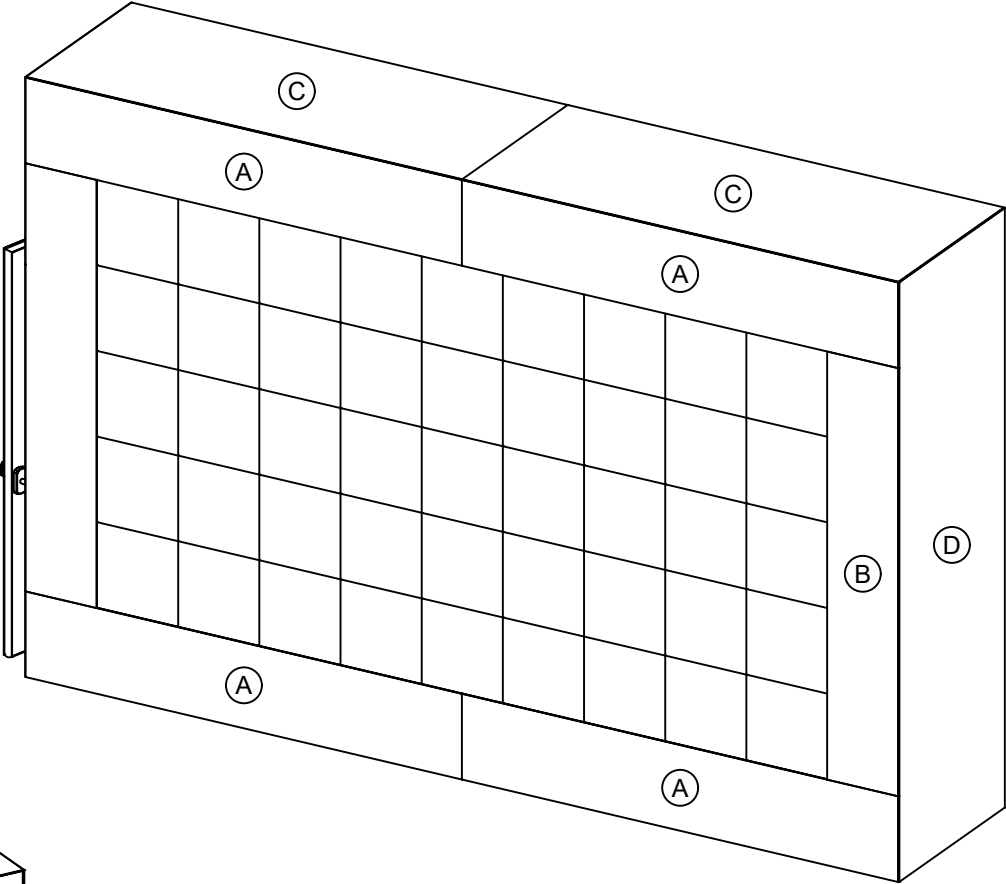

3D VIEW: FRONT - RIGHT

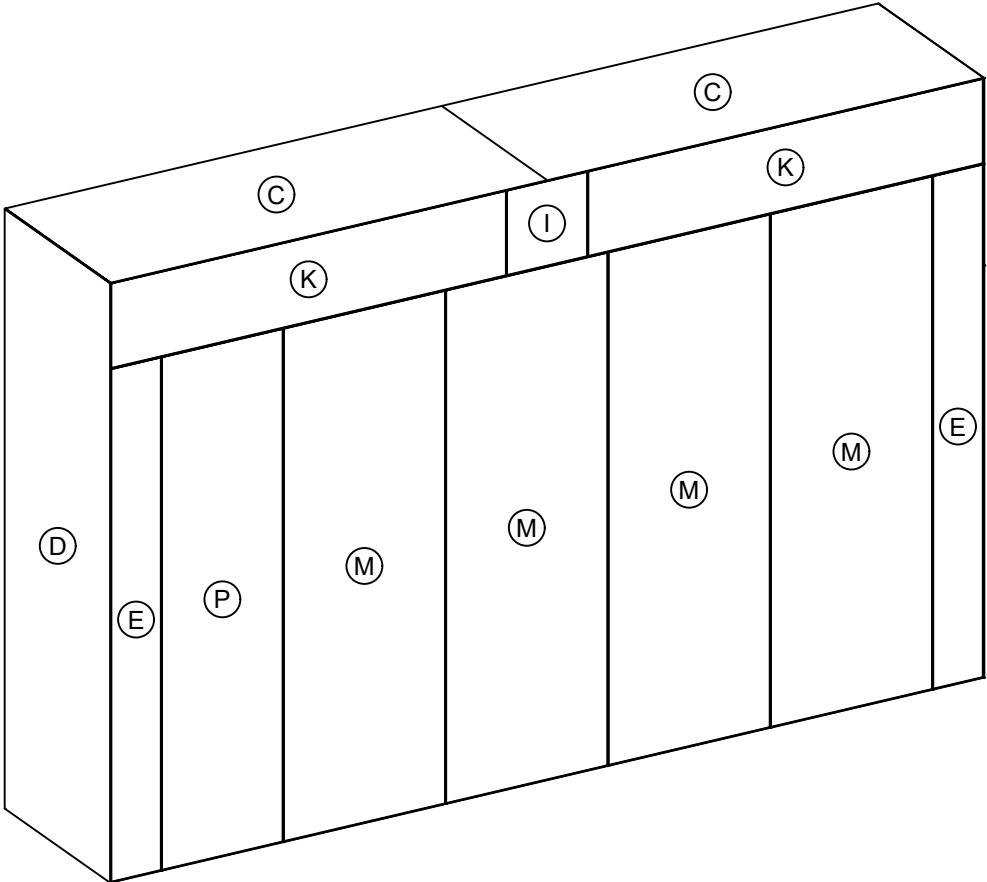

3D VIEW: BACK - RIGHT

Freeman.

Business Development Mgr:
Tara Allen

Client Solutions Mgr:
Michelle L Johnson (Las Vegas)

Detailer:
Justin Simonson


Last Saved:
5/19/2025 8:08 AM

Revision:
A

These original concepts and designs are sole property of FREEMAN. Any reproduction or use is prohibited without written consent of FREEMAN. © Copyright 2025 FREEMAN


Vault File Name: RE25 Jumbotron L15057178 DET.dwg

2 of 9

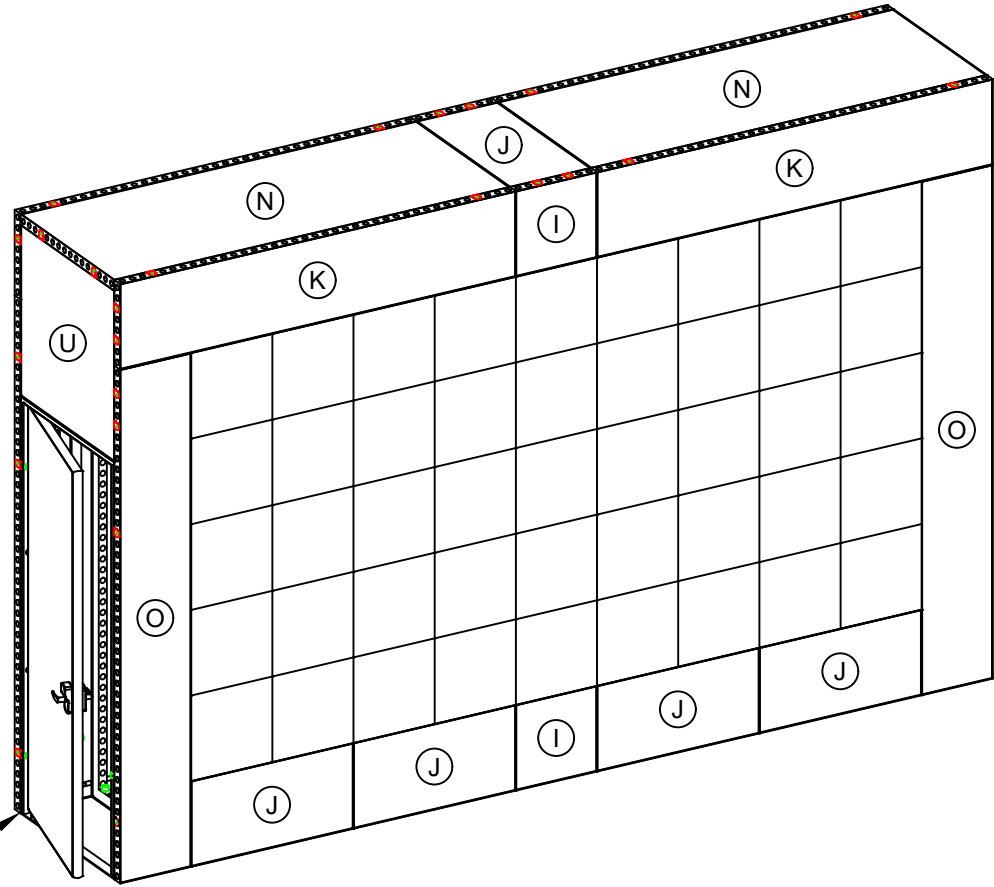



3D VIEW (INSERT PANELS): FRONT - LEFT

INSERT PANELS ON DOOR AND
DOOR FRAME DO NOT RECEIVE
LETTERS PER CURRENT SOP

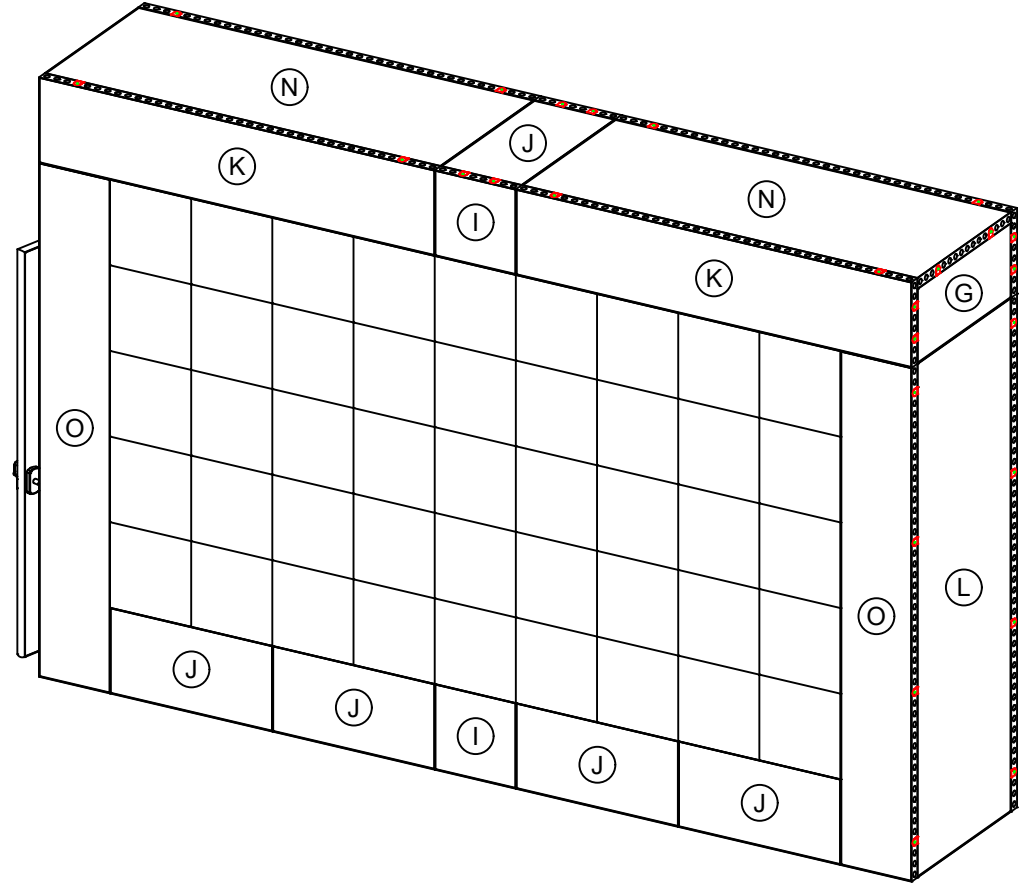

3D VIEW (INSERT PANELS): FRONT - RIGHT

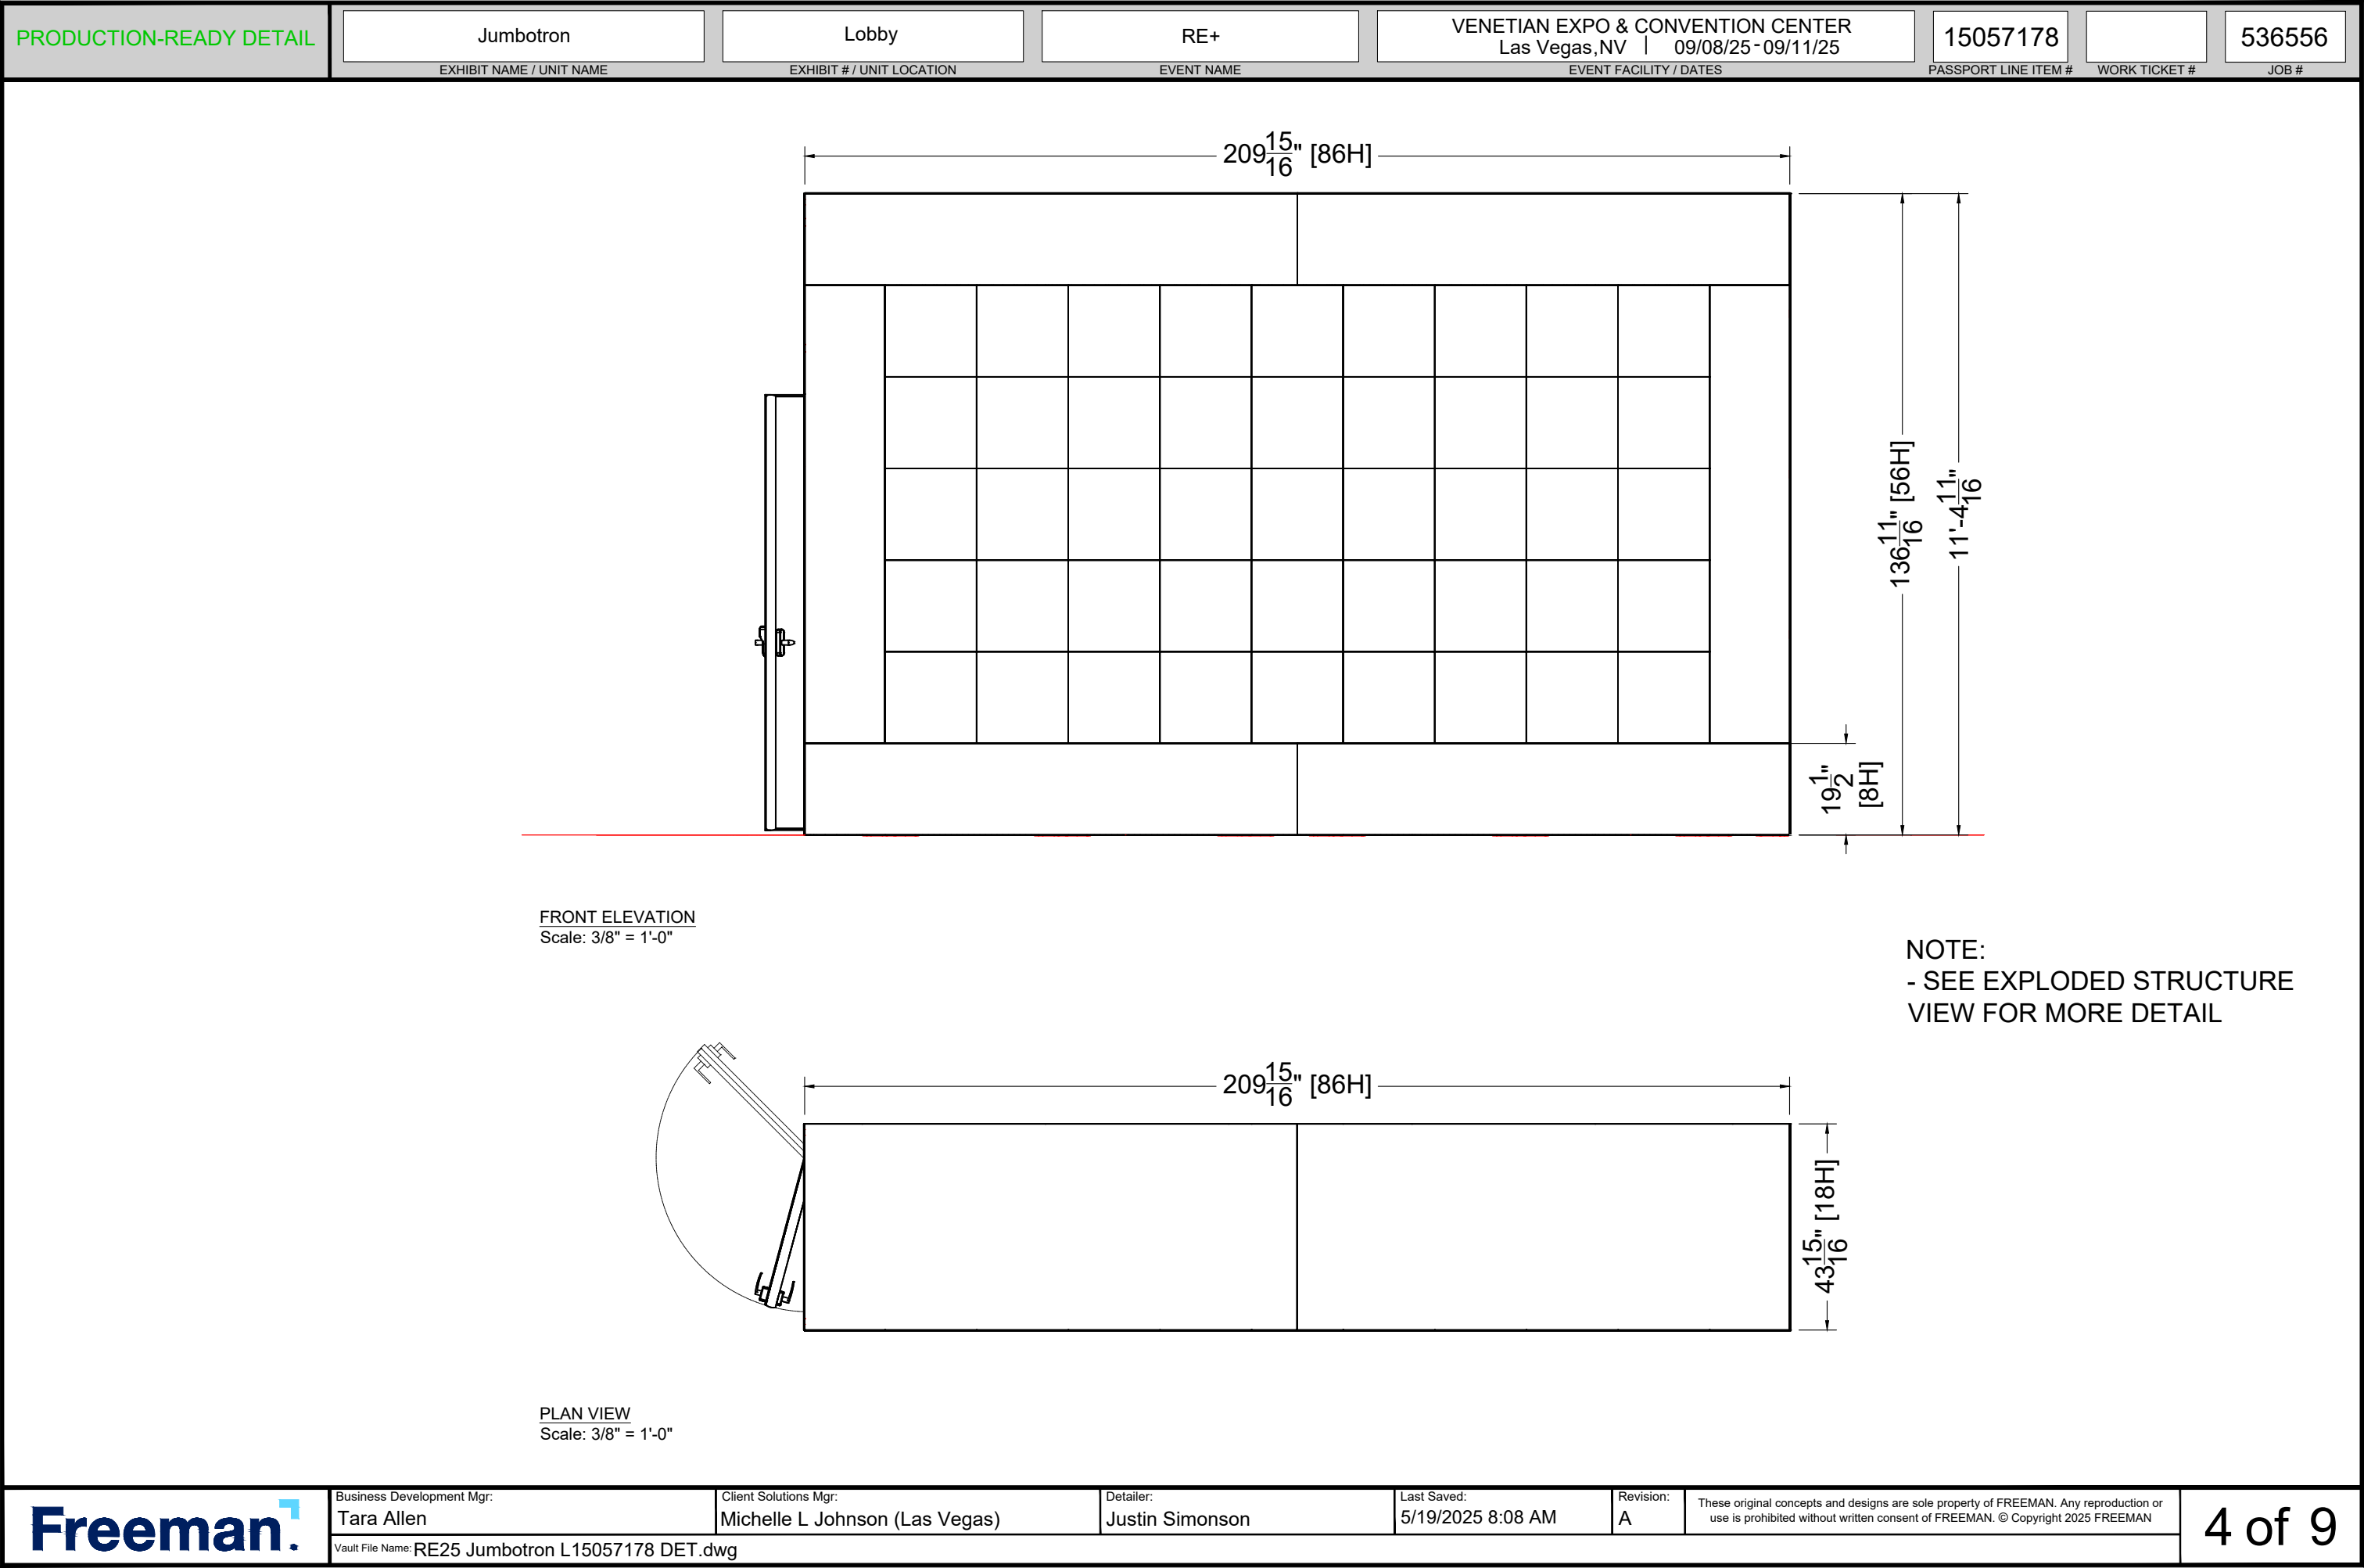


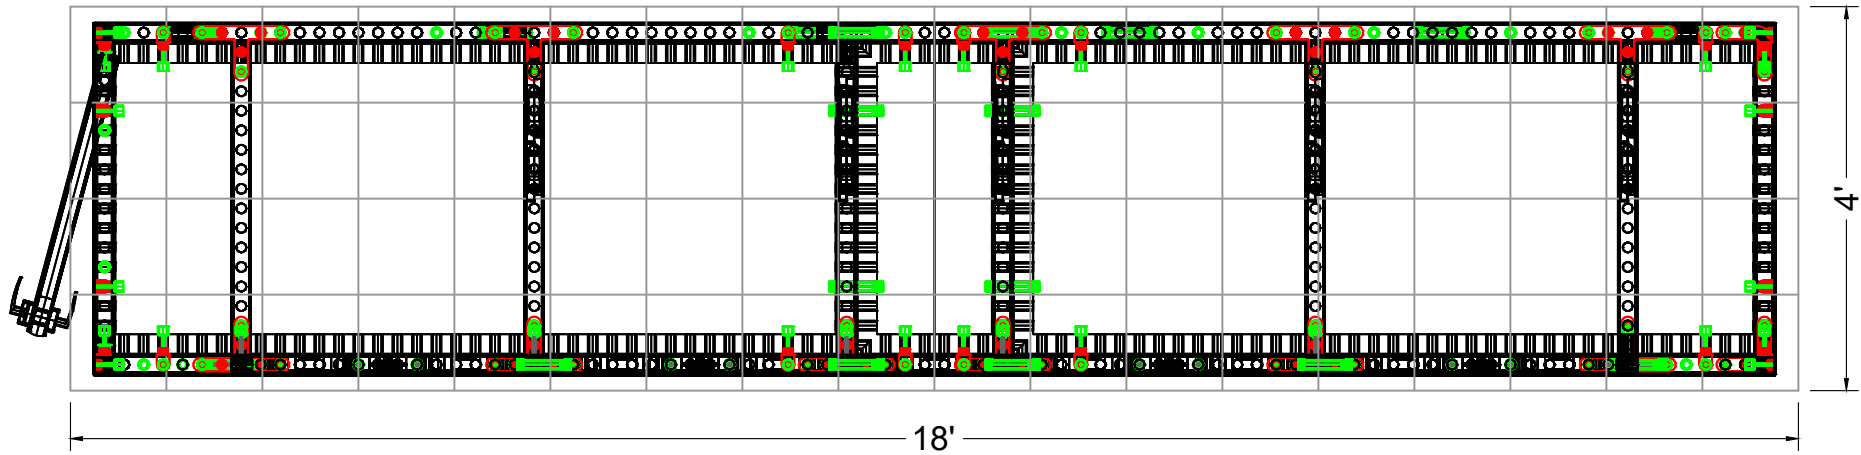

ELECTRICAL LAYOUT
Scale: 1/2" = 1'-0"



UTILITIES LEGEND	
QTY	DESCRIPTION
	5A - 120V, 5 Amp
	10A - 120V, 10 Amp
	20A - 120V, 20 Amp
	▽ - INTERNET LINE



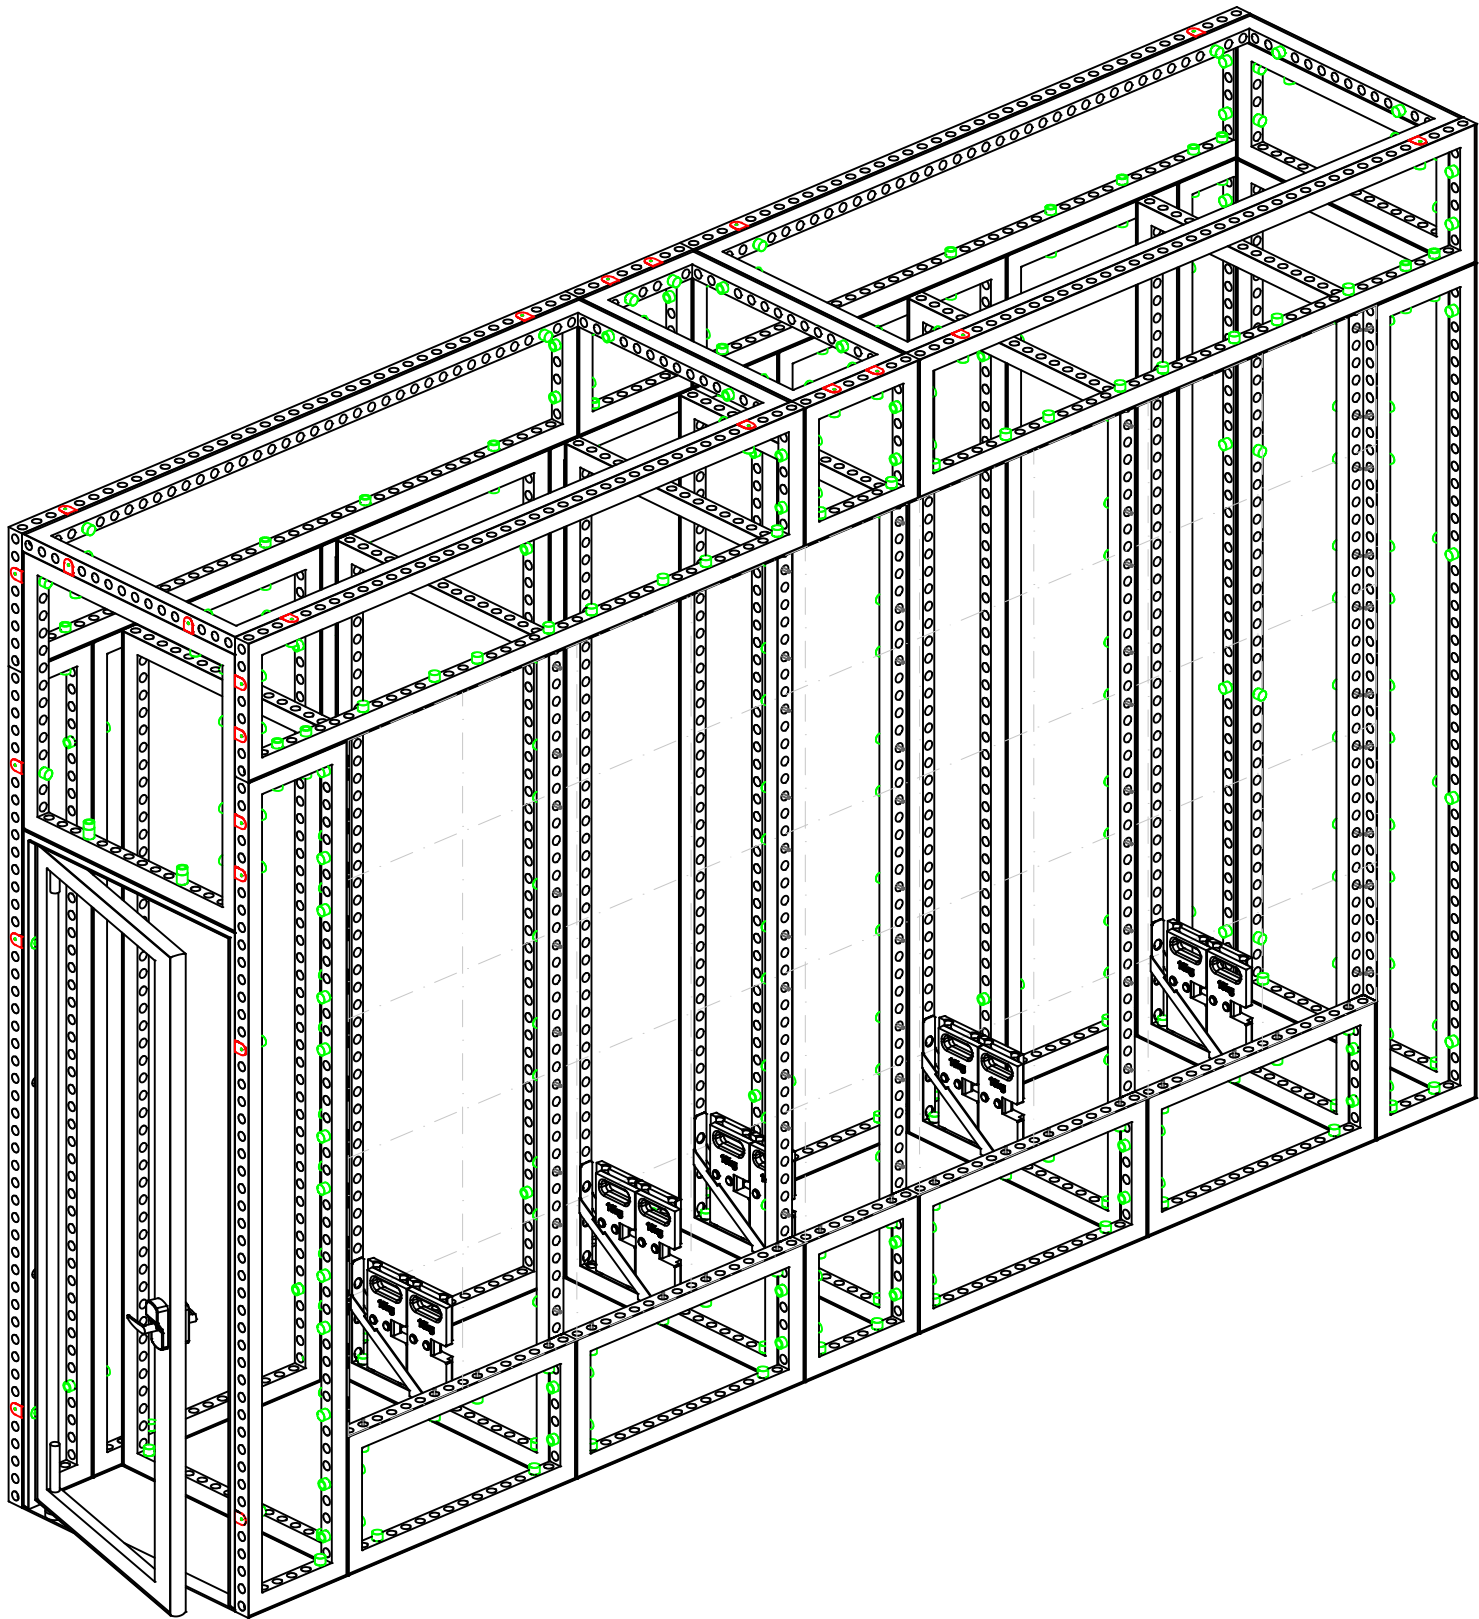

NOTE:
- SEE EXPLODED STRUCTURE
VIEW FOR MORE DETAIL

CONNECTED STRUCTURE VIEW

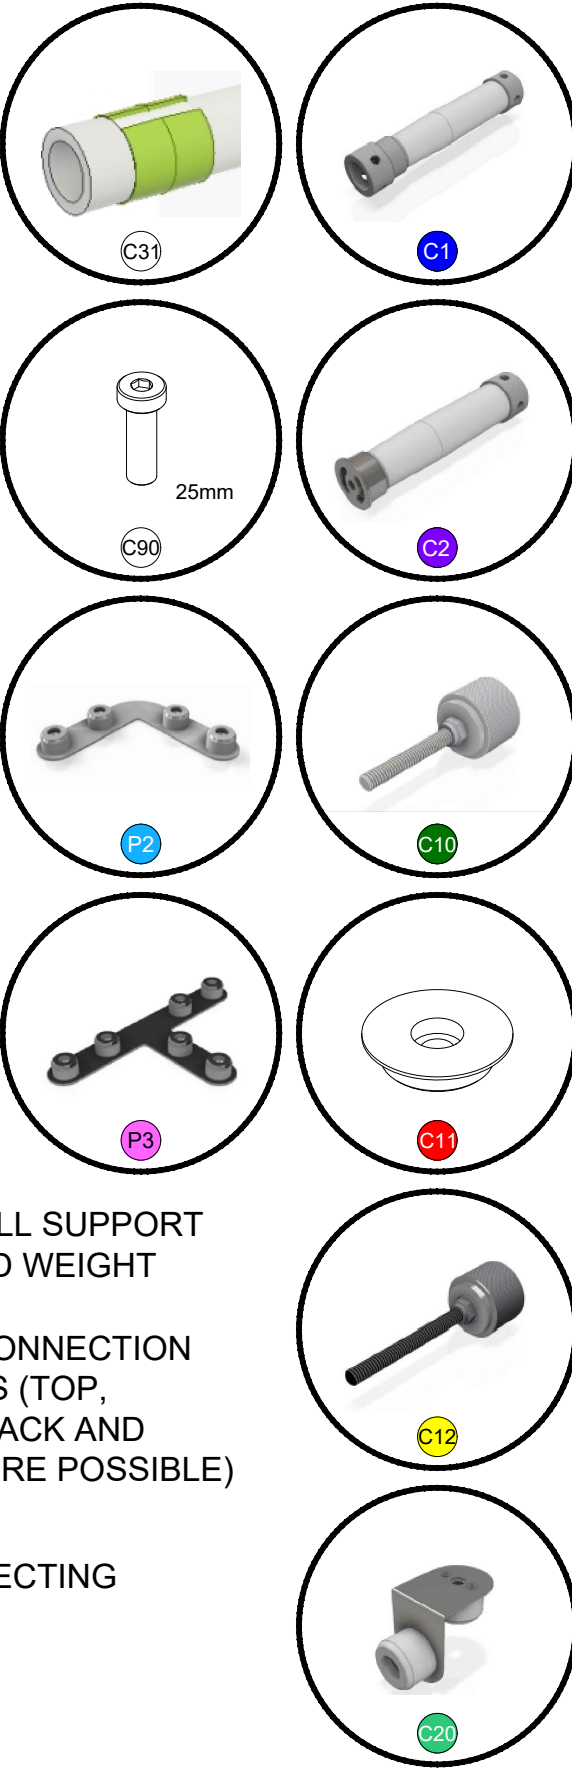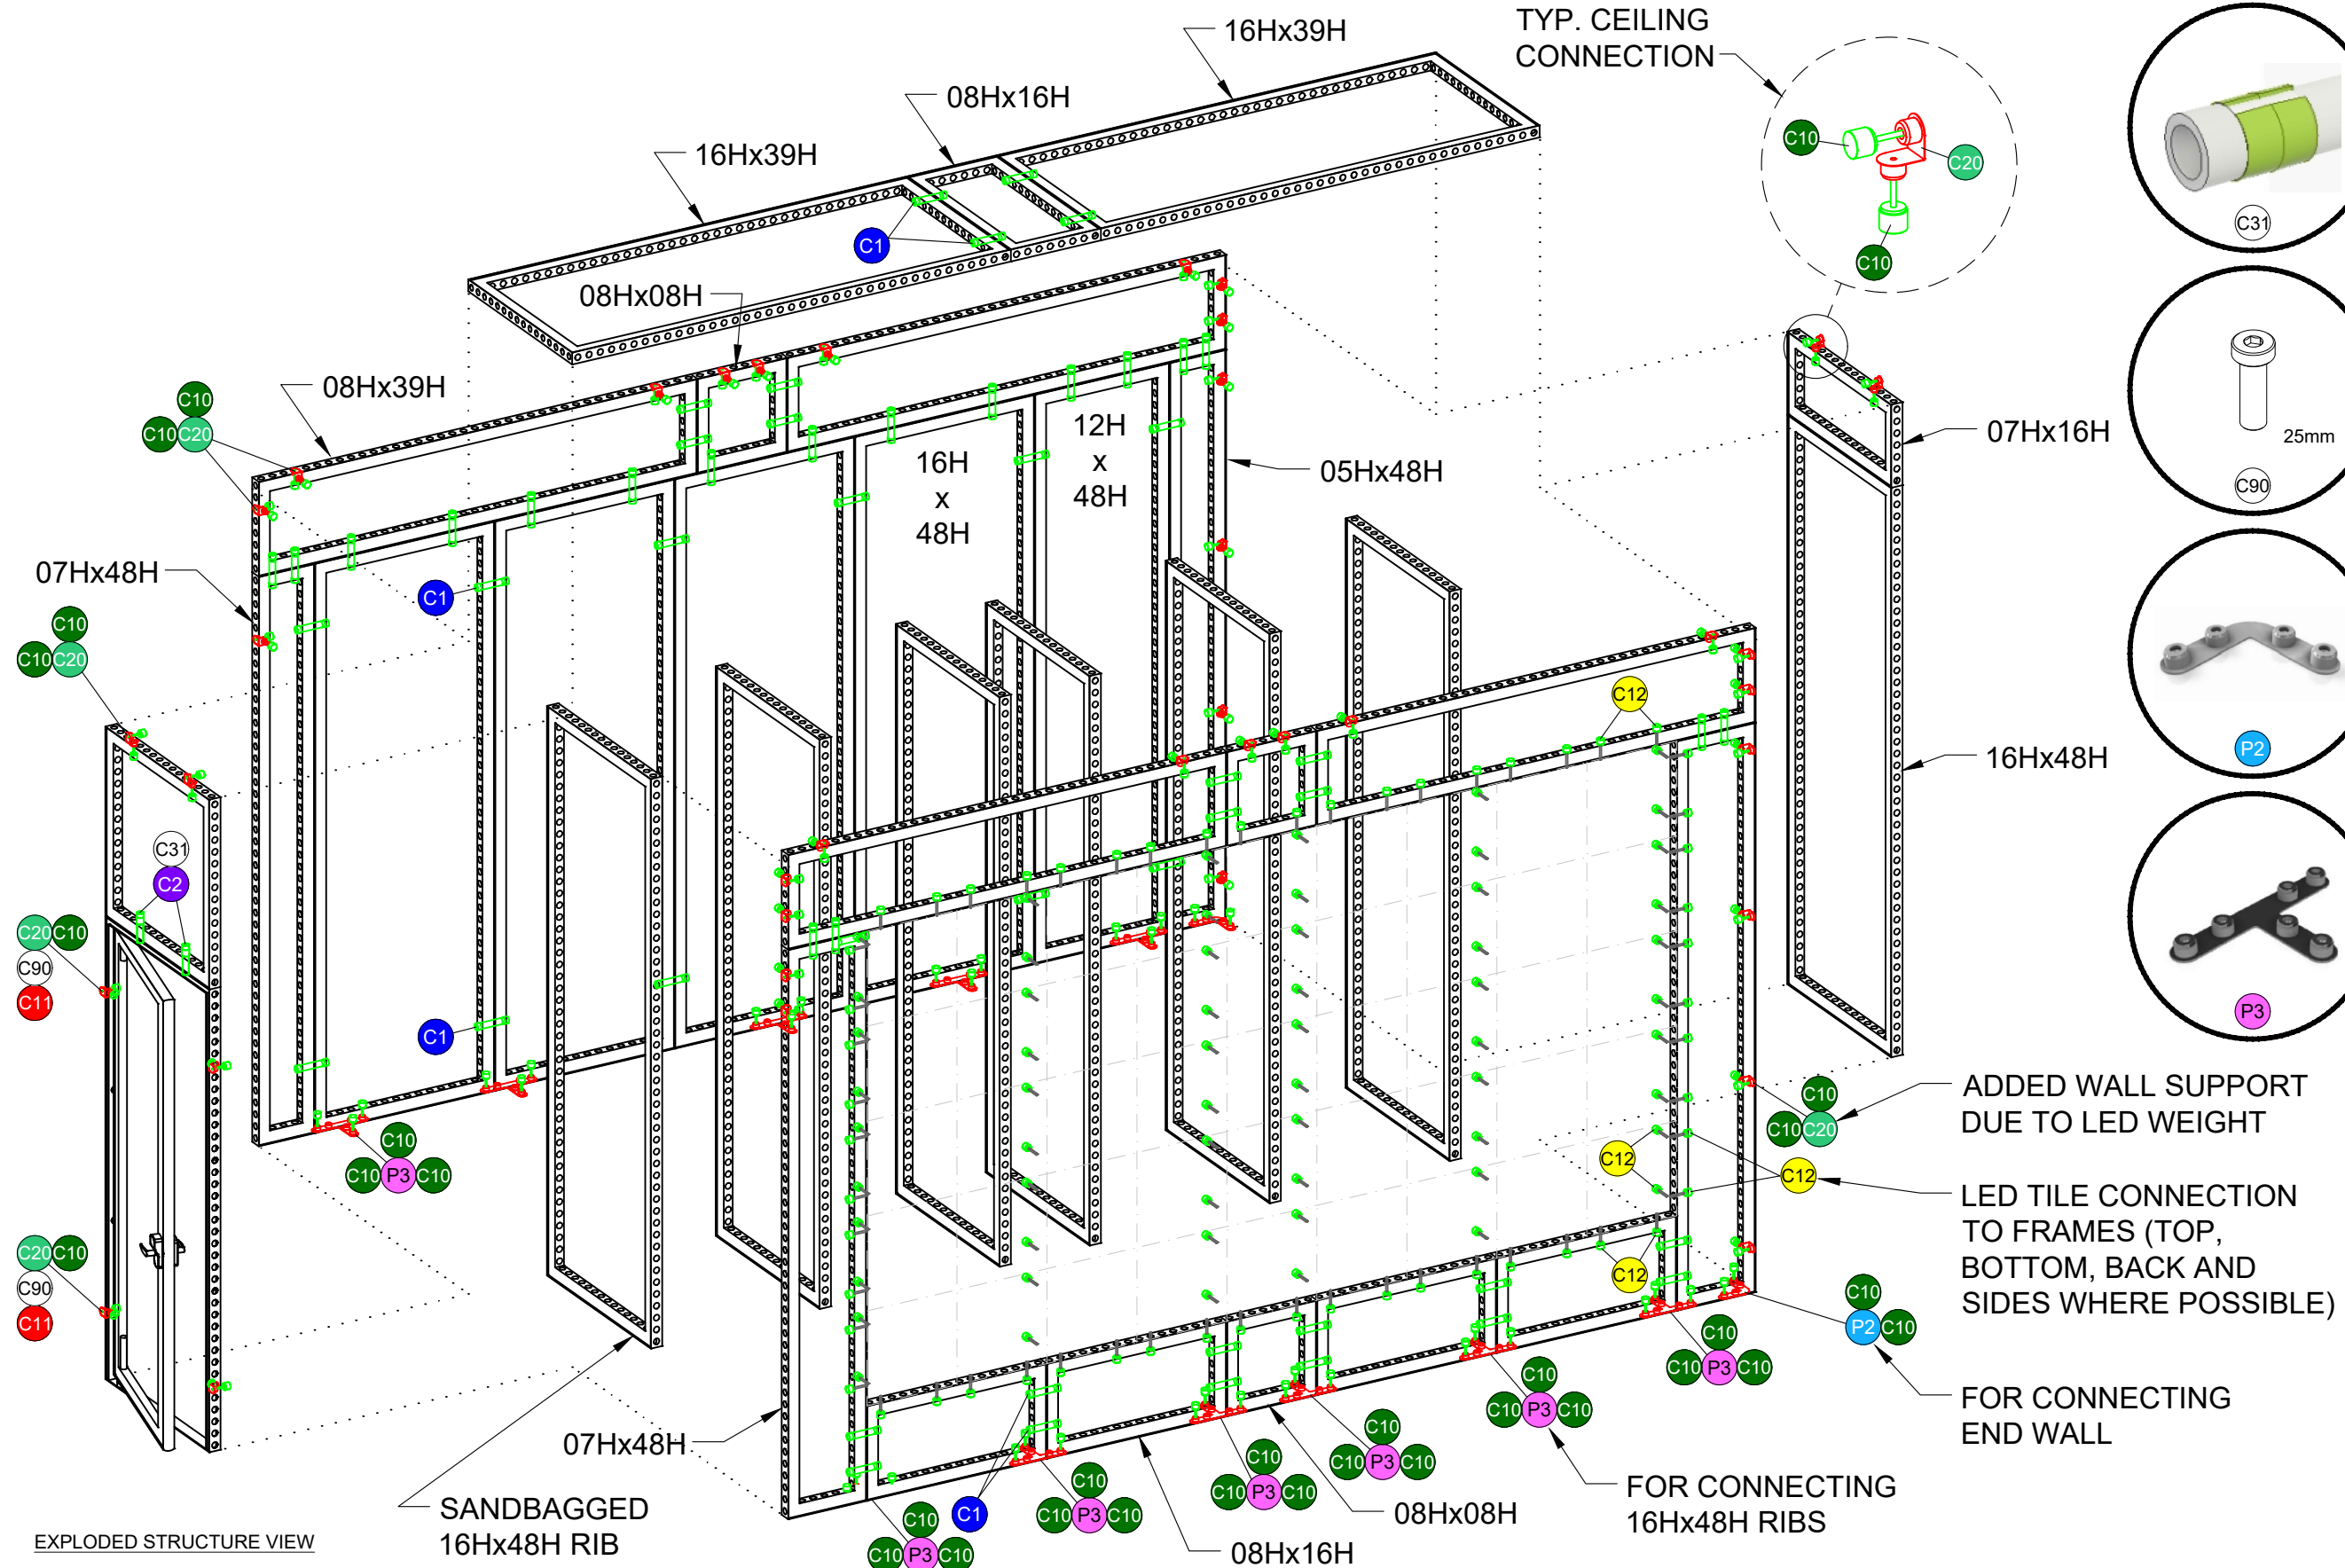

EXPLODED STRUCTURE VIEW

PULL LIST

PULL LIST											
I.D.	Qty	Type	Size	Area (SqFt)	Part Number	Description	Material	Color	Notes	Low Inv.	Weight
	2	FLEX Frame-Straight	12-3/16" x 117-3/16" (12.188" x 117.188")		60400017	STRAIGHT FRAME 05 HOLE X 48 HOLE	Aluminum	Silver	SF05480001		34.80
	2	FLEX Frame-Straight	17-1/16" x 117-3/16" (17.062" x 117.188")		60400022	STRAIGHT FRAME 07 HOLE X 48 HOLE	Aluminum	Silver	SF08240001	X	36.12
	1	FLEX Frame-Straight	17-1/16" x 39-1/16" (17.062" x 39.062")		60400020	STRAIGHT FRAME 07 HOLE X 16 HOLE	Aluminum	Silver	SF07160001		7.55
	3	FLEX Frame-Straight	19-1/2" x 19-1/2" (19.5" x 19.5")		60400023	STRAIGHT FRAME 08 HOLE X 08 HOLE	Aluminum	Silver	SF08080001		15.75
	5	FLEX Frame-Straight	19-1/2" x 39-1/16" (19.5" x 39.1")		60400025	STRAIGHT FRAME 08 HOLE X 16 HOLE	Aluminum	Silver	SF08160001		39.40
	4	FLEX Frame-Straight	19-1/2" x 95-3/16" (19.5" x 95.2")		60400028	STRAIGHT FRAME 08 HOLE X 39 HOLE	Aluminum	Silver	SF08390001		61.72
	1	FLEX Frame-Straight	29-5/16" x 117-3/16" (29.312" x 117.188")		60400033	STRAIGHT FRAME 12 HOLE X 48 HOLE	Aluminum	Silver	SF12480001	X	19.70
	11	FLEX Frame-Straight	39-1/16" x 117-3/16" (39.062" x 117.188")		60400044	STRAIGHT FRAME 16 HOLE X 48 HOLE	Aluminum	Silver	SF16480001		231.11
	1	FLEX Frame-Straight	39-1/16" x 39-1/16" (39.062" x 39.062")		60400037	STRAIGHT FRAME 16 HOLE X 16 HOLE	Aluminum	Silver	SF16160001		10.51
	2	FLEX Frame-Straight	39-1/16" x 95-3/16" (39.062" x 95.188")		60400043	STRAIGHT FRAME 16 HOLE X 39 HOLE	Aluminum	Silver	SF16390001		36.12
	1	FLEX Frame-Door	39-1/16" x 2-7/16" x 95-3/16"		60400065	FLEX STANDARD DOOR (V2)	Steel	Stainless	SF1639PD02_RH_Outward		100.00
C20	38	FLEX Acc-Pin Plate	1-9/16" x 2-7/8" x 2-1/16"		60440055	STAINLESS STEEL 90DEG CONNECTOR BASE	Steel	Stainless	CO901280222INOX		33.82
P2	2	FLEX Acc-Pin Plate	6-13/16" x 6-13/16" x 7/8"		60440060	4 PIN 90DEG CONNECTOR BASE	Metal	Chrome	CO901280341C		2.36
P3	11	FLEX Acc-Pin Plate	11-15/16" x 6-13/16" x 7/8"		60440069	6 PIN T CONNECTOR BASE	Metal	Chrome	CO901280364C		19.36
C31	2	FLEX Part	Mini		60410034	MINI-EDMOND SPACER	Plastic	Blue	ACMINIEDMOND		0.02
C1	54	FLEX Part-Connector	6-3/4" x 1-5/16" x 1-5/16"		60440043	MANUAL CLAMP CONNECTOR	Aluminum	Silver	CO90120250132POM		19.98
C2	2	FLEX Part-Connector	Standard		60440045	STORAGE DOOR CLAMP CONNECTOR	Aluminum	Silver	CO90120410060		0.76
C10	109	FLEX Part-Connector	1-5/16" x 1-5/16" x 3-9/16"		60440047	MANUAL M8 PIN CONNECTOR	Aluminum	Silver	CO90120480066MKII		23.98
C11	4	FLEX Part-Connector	1-9/16" x 0-3/8"		60440104	DISC STAINLESS STEEL (1MM)	Stainless Steel	Silver	60440104		1.24
C12	116	FLEX Part-Connector	1-5/16" x 1-5/16" x 4-5/16"		60440048	MANUAL M8 PIN CONNECTOR FOR LEDSKIN	Aluminum	Silver	CO90120480100MKII		27.84
C90	4	FLEX Part-Connector	0-1/2" x 1-3/16"		60440109	M8 BOLT (25MM)	Steel	Silver	60440109		0.00
B1	5	Flex Part	14-11/16" x 2-3/16" x 14-13/16"		60440128	FLEX FRAME COUNTER WEIGHT BRACKET	Steel	Silver			0.00
W1	10	Flex Part	8-1/8" x 2-3/16" x 15-5/16"		60440127	FLEX FRAME COUNTER WEIGHT BALLAST	Iron	Black			0.00
O	2	FLEX Insert	16-13/16" x 116-7/8" (16.812" x 116.875")	13.6	60160028	PVC INFILL FOR STRAIGHT FRAME 07 HOLE X 48 HOLE	PVC 3MM	White	w/ Female Velcro	X	13.80
A	4	FLEX Overlay Graphic	104-15/16" x 19-1/2" (104.938" x 19.500")	14.2	<<CUSTOM>>	Overlay Graphic Front	PVC	Graphic	w/ Female Velcro		
B	2	FLEX Overlay Graphic	17-1/16" x 97-5/8" (17.062" x 97.625")	11.6	<<CUSTOM>>	Overlay Graphic Front	PVC	Graphic	w/ Female Velcro		
C	2	FLEX Overlay Graphic	43-15/16" x 104-15/16" (43.938" x 104.938")	32.0	<<CUSTOM>>	Overlay Graphic Top	PVC	Graphic	w/ Female Velcro		
D	1	FLEX Overlay Graphic	43-15/16" x 136-11/16" (43.938" x 136.688")	41.7	<<CUSTOM>>	Overlay Graphic Side	PVC	Graphic	w/ Female Velcro		
R	1	FLEX Overlay Graphic	43-15/16" x 42-11/16" (43.938" x 42.688")	13.0	<<CUSTOM>>	Overlay Graphic Side	PVC	Graphic	w/ Female Velcro		
S	1	FLEX Overlay Graphic	36" x 92-13/16" (36.0" x 92.812")	23.2	<<CUSTOM>>	Overlay Door Graphic	PVC	Graphic	w/ Female Velcro		
T	2	FLEX Overlay Graphic	3-11/16" x 94" (3.688" x 94.0")	2.4	<<CUSTOM>>	Overlay Graphic Side	PVC	Graphic	w/ Female Velcro		
E	2	Flex Insert	11-15/16" x 116-7/8" (11.938" x 116.875")	9.7	60160021	PVC INFILL FOR STRAIGHT FRAME 05 HOLE X 48 HOLE	PVC 3MM	White	w/ Female Velcro		9.88
G	1	Flex Insert	16-13/16" x 38-3/4" (16.812" x 38.75")	4.5	60160024	PVC INFILL FOR STRAIGHT FRAME 07 HOLE X 16 HOLE	PVC 3MM	White	w/ Female Velcro		2.33
I	3	Flex Insert	19-1/4" x 19-1/4" (19.25" x 19.25")	2.6	60160030	PVC INFILL FOR STRAIGHT FRAME 08 HOLE X 08 HOLE	PVC 3MM	White	w/ Female Velcro		4.02
J	5	Flex Insert	19-1/4" x 38-3/4" (19.25" x 38.75")	5.2	60160031	PVC INFILL FOR STRAIGHT FRAME 08 HOLE X 16 HOLE	PVC 3MM	White	w/ Female Velcro		13.25
K	4	Flex Insert	19-1/4" x 94-15/16" (19.25" x 94.938")	12.7	60160035	PVC INFILL FOR STRAIGHT FRAME 08 HOLE X 39 HOLE	PVC 3MM	White	w/ Female Velcro		25.56
L	1	Flex Insert	38-3/4" x 116-7/8" (38.75" x 116.875")	31.5	60160052	PVC INFILL FOR STRAIGHT FRAME 16 HOLE X 48 HOLE	PVC 3MM	White	w/ Female Velcro		15.44
M	4	Flex Insert	38-3/4" x 116-7/8" (38.75" x 116.875")	31.5	60160052	PVC INFILL FOR STRAIGHT FRAME 16 HOLE X 48 HOLE	PVC 3MM	White	w/ Female Velcro		61.76
N	2	Flex Insert	38-3/4" x 94-15/16" (38.75" x 94.938")	25.5	60160051	PVC INFILL FOR STRAIGHT FRAME 16 HOLE X 39 HOLE	PVC 3MM	White	w/ Female Velcro		25.12
P	1	Flex Insert	29" x 116-7/8" (29.0" x 116.875")	23.5	60160029	PVC INFILL FOR STRAIGHT FRAME 12 HOLE X 48 HOLE	PVC 3MM	White	w/ Female Velcro	X	11.65
U	1	Flex Insert	38-3/4" x 38-3/4" (38.75" x 38.75")	10.4	<<CUSTOM>>	INFILL FOR STRAIGHT FRAME 16 HOLE X 16 HOLE	PVC 3MM	White	w/ Female Velcro		
	1	Electronics	176-1/8" x 2-7/16" x 97-7/8"		<<CUSTOM>>	FLEX LED ARRAY (9x5)	Glass	Graphic			
			Total Area:	308.80						Total Weight:	904.95