



3D VIEW -1

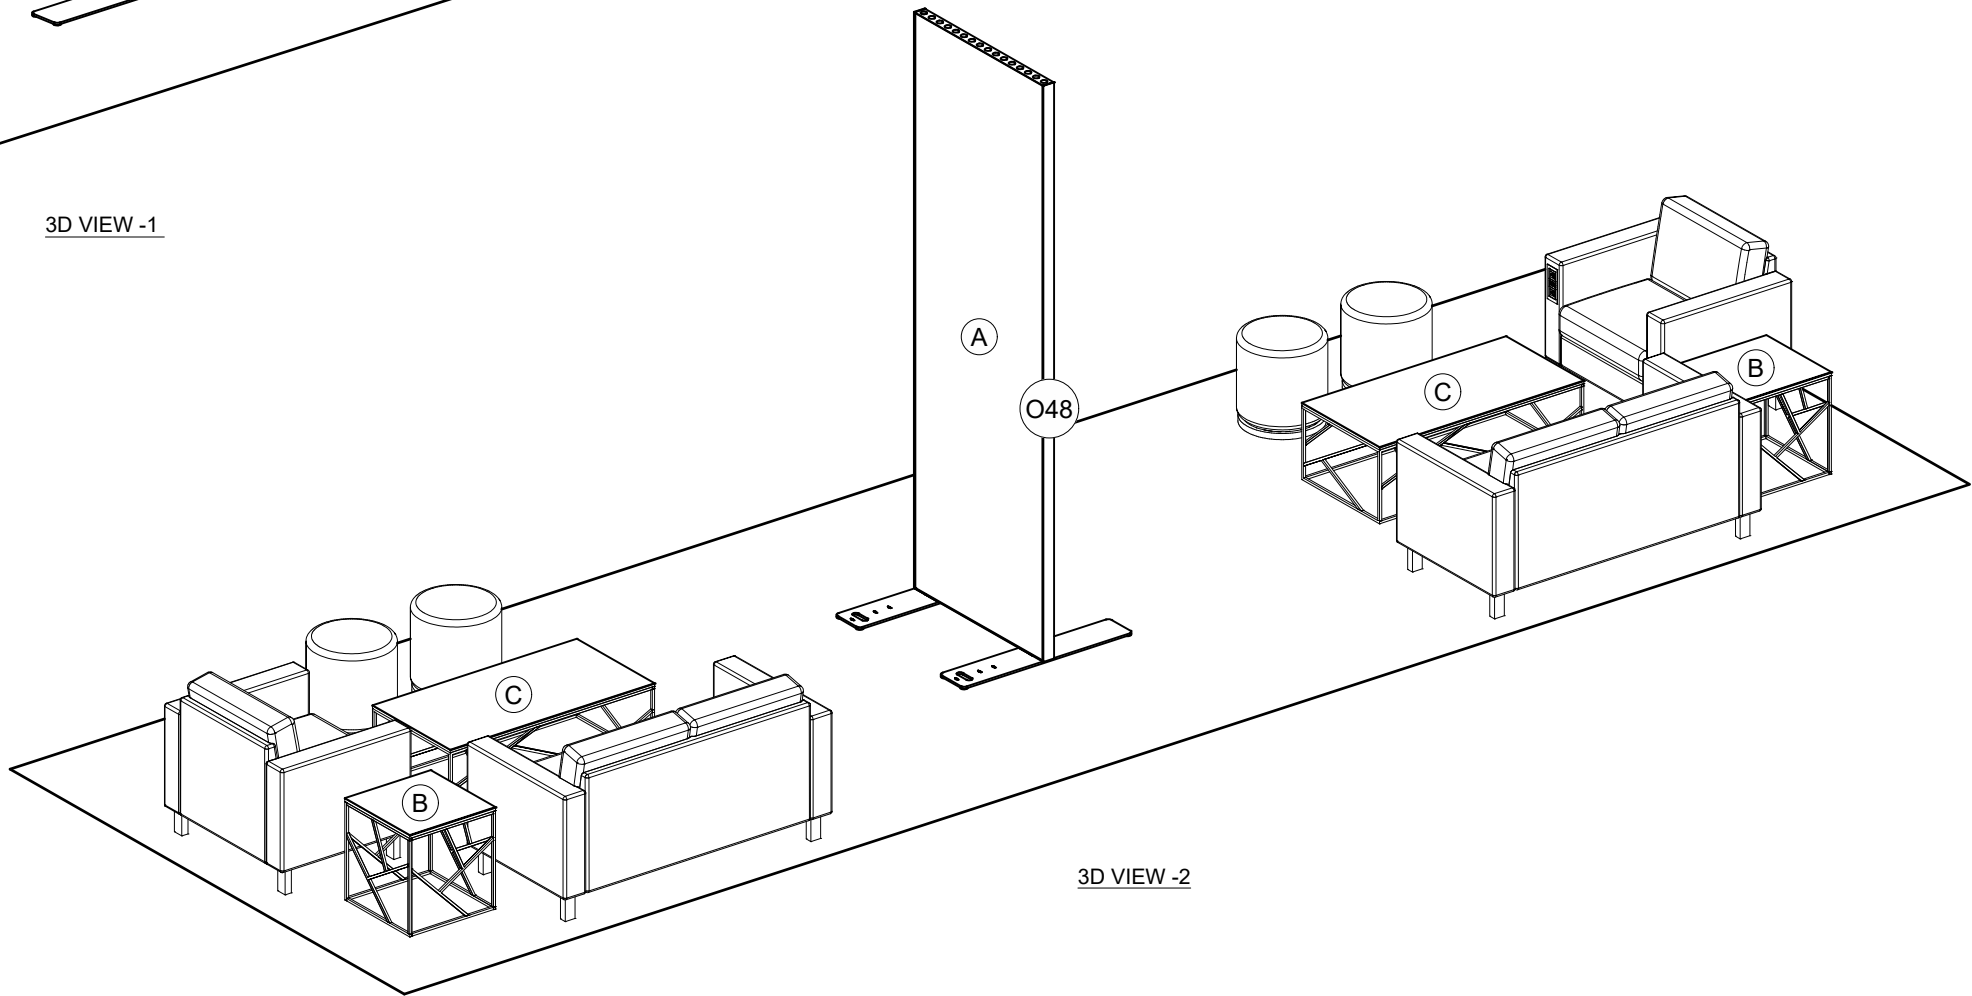


3D VIEW -2

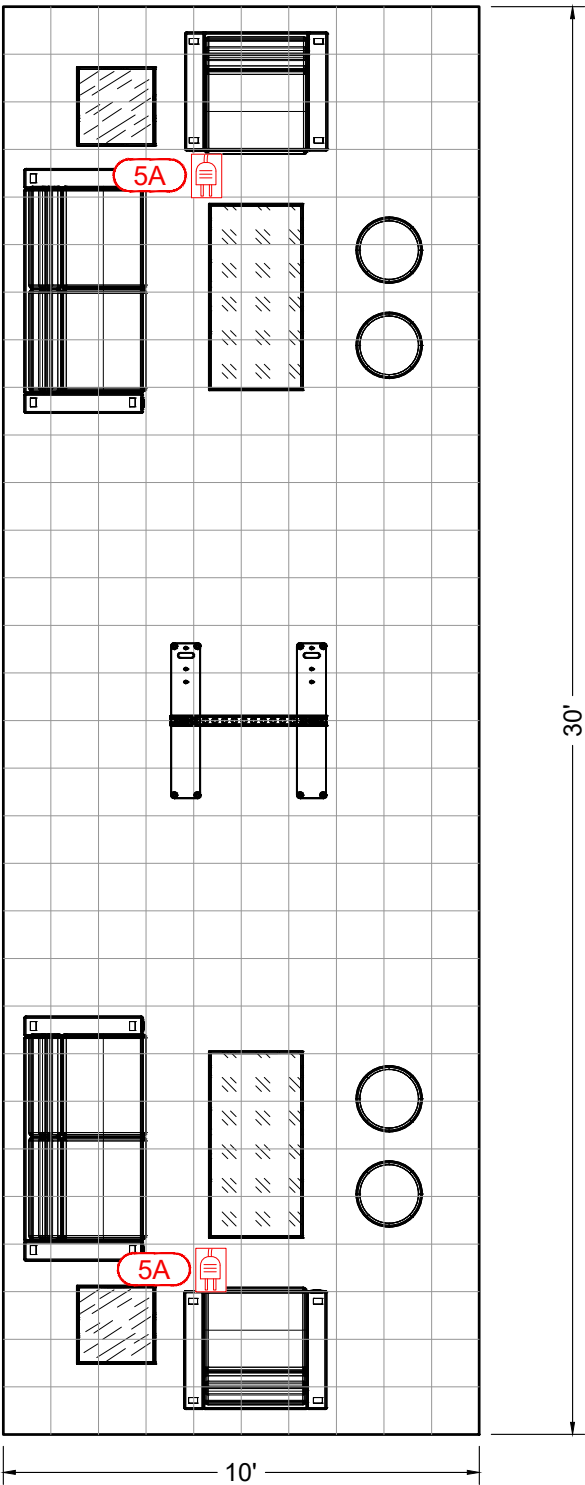


UTILITIES LEGEND


QTY	DESCRIPTION
2	(5A) - 120V, 5 Amp
--	(10A) - 120V, 10 Amp
--	(20A) - 120V, 20 Amp
--	▽ - INTERNET LINE
--	(MS) - MULTISTRIP
2	🔌 - ELECTRICAL CORDS

ELECTRICAL LAYOUT
GRID SPACING = 1' X 1'

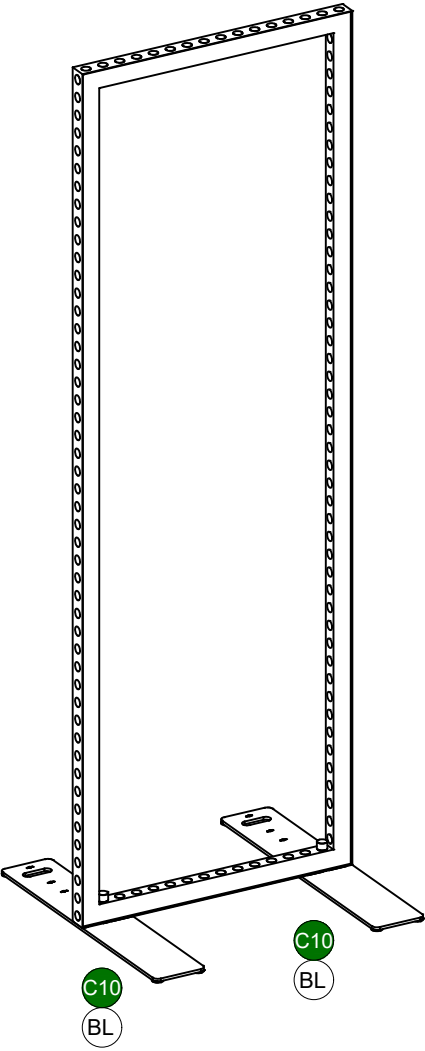

STRUCTURE VIEW

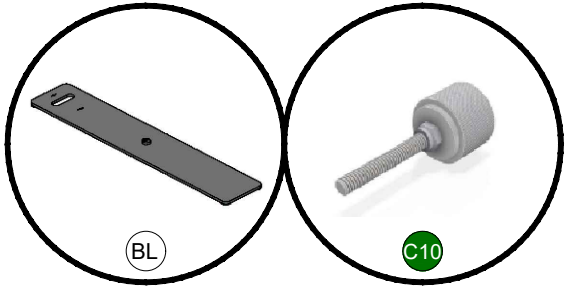

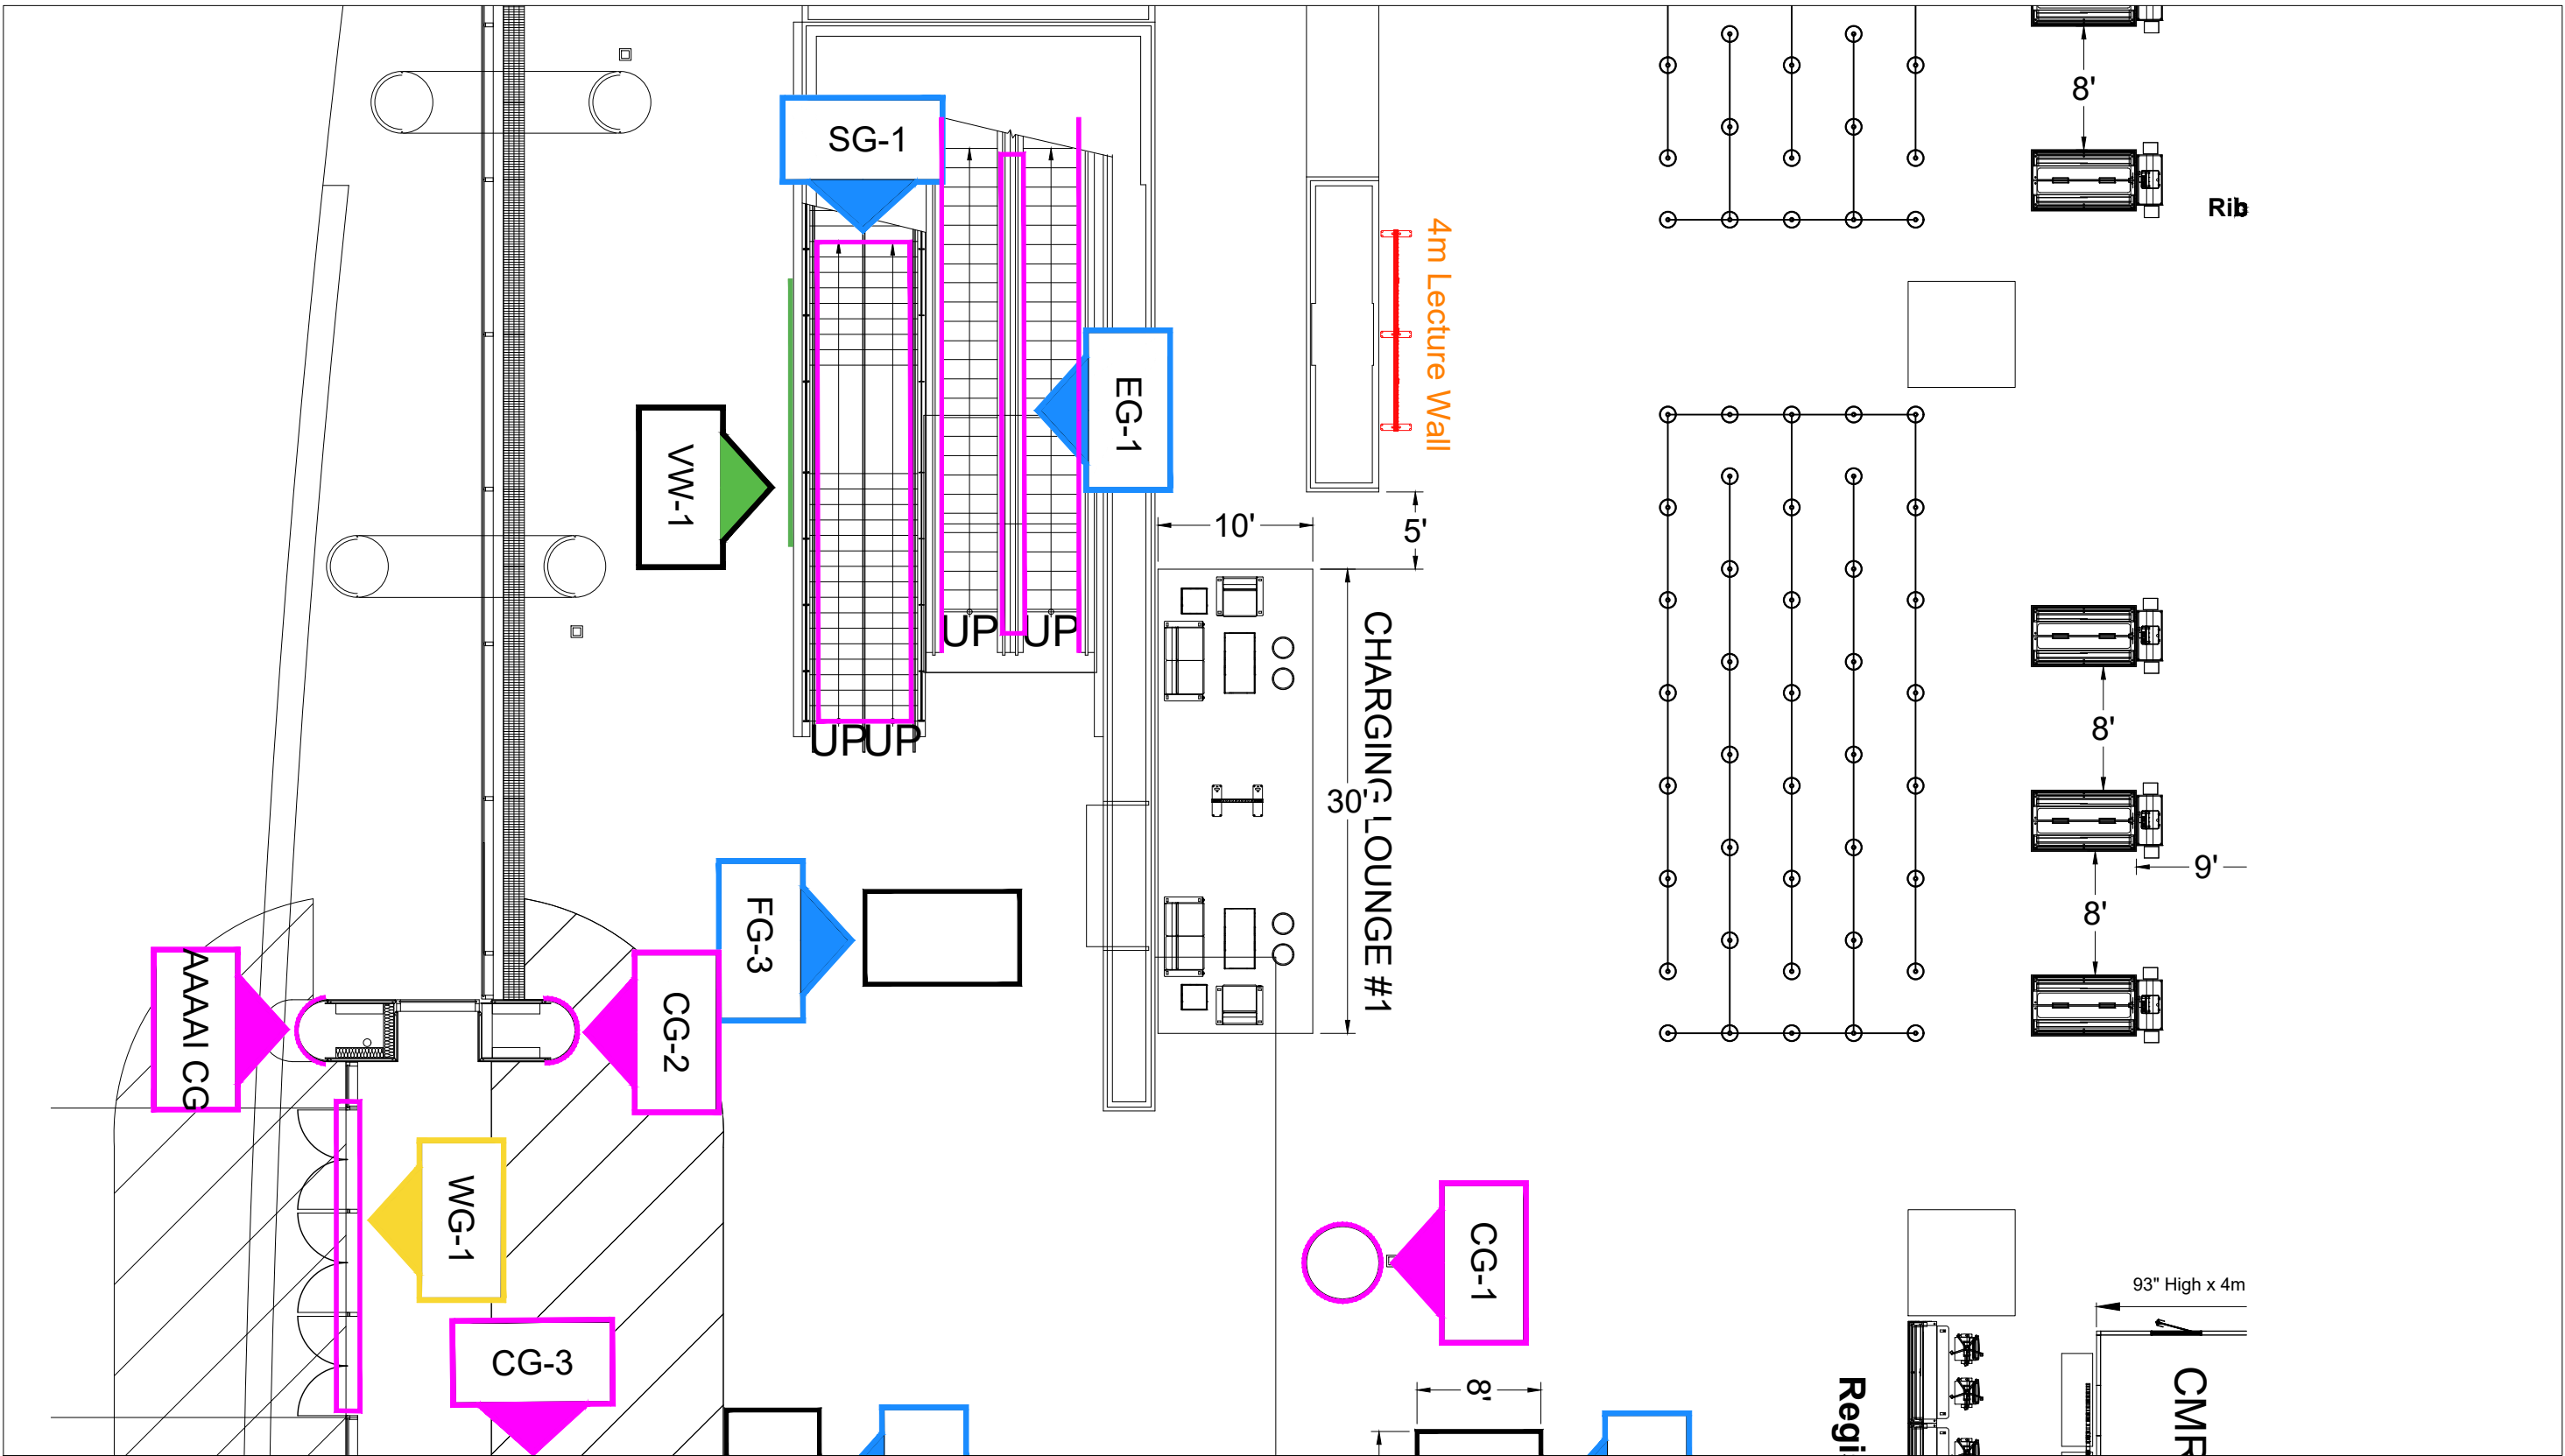

OVERALL FLOORPLAN
Scale: 3/32" = 1'-0"

PRODUCTION-READY
DETAIL

CHARGING LOUNGE 1
EXHIBIT NAME / UNIT NAME

100 LEVEL BROAD STREET
ATRIUM
EXHIBIT # / UNIT LOCATION

AAAAI26 Annual Meeting
EVENT NAME

PENNSYLVANIA CONVENTION CENTER
Philadelphia,PA | 02/27/26 - 03/01/26
EVENT FACILITY / DATES

15098671
PASSPORT LINE ITEM #

WORK TICKET #

538346
JOB #

BOM

I.D.	Qty	Type	Size	Area (SqFt)	Part Number	Description	Material	Color	Notes	Low Inv.	Weight
	1	FLEX Frame-Straight	39-1/16" x 117-3/16" (39.062" x 117.188")		60400044	STRAIGHT FRAME 16 HOLE X 48 HOLE	Aluminum	Silver	SF16480001		21.01
BL	2	FLEX Acc-Base Plate	7-5/16" x 39-1/16" x 9/16"		60440083	BASE PLATE LARGE	Steel	Galvanized	CO90120480066MKII		59.80
O48	2	FLEX PVC Cover	117-3/16" x 2-7/16"		60160126	PVC END CAP (48 HOLE)	PVC 3MM	White			0.04
C10	2	FLEX Part-Connector	1-5/16" x 1-5/16" x 3-9/16"		60440047	MANUAL M8 PIN CONNECTOR	Aluminum	Silver	CO90120480066MKII		0.44
A	2	Flex Graphic Insert	38-3/4" x 116-7/8" (38.75" x 116.875")	31.5	<<CUSTOM>>	GRAPHIC INFILL FOR STRAIGHT FRAME 16 HOLE X 48 HOLE	PVC 3MM	Graphic	w/ Female Velcro		
B	2	Graphic	20" x 20"	2.8	<<CUSTOM>>	Sponsor Graphic	Cling	Graphic			
C	2	Graphic	47" x 24"	7.8	<<CUSTOM>>	Sponsor Graphic	Cling	Graphic			
	1	Carpet	120" x 360"	300.0	<<CUSTOM>>	Carpet and Pad	Carpet	Gray Pearl			
	4	Ottoman	17" x 17" x 18"		<<CUSTOM>>	Marche Swivel Ottoman, Meadow Green	Fabric	Meadow Green			
	2	Soft Seating	36" x 30" x 28"		<<CUSTOM>>	Naples Chair, Powered Black Vinyl	Vinyl	Black			
	2	Soft Seating	62" x 30" x 28"		<<CUSTOM>>	Naples Loveseat, Powered Black Vinyl	Vinyl	Black			
	2	Table	20" x 20" x 20"		<<CUSTOM>>	Alondra End Table, Wood/ Glass, Chrome	Acrylic	Clear			
	2	Table	47" x 24" x 16"		<<CUSTOM>>	Alondra Cocktail Table, Wood/ Glass, Chrome	Acrylic	Clear			
			Total Area:	342.10						Total Weight:	81.29

Freeman

Business Development Mgr:
Donna Nordone

Client Solutions Mgr:
Donna Nordone

Designer:
Mareesa Figueroa

Detailer:
Calvin Wilson

Last Saved:
7/28/2025 9:34 AM

Revision:
B

These original concepts and designs are sole property of FREEMAN. Any reproduction or use is prohibited without written consent of FREEMAN. © Copyright 2025 FREEMAN

5 of 5

File Name/Path: C:_Vault\Designs_Projects\A\Am Acdmy of Allergy Asthma & Immun Ann Mtg\AAAAI2602\Event\CAD\Charging Lounge 1\AAAAI26 Charging Lounge 1 L15098671 DET.dwg