




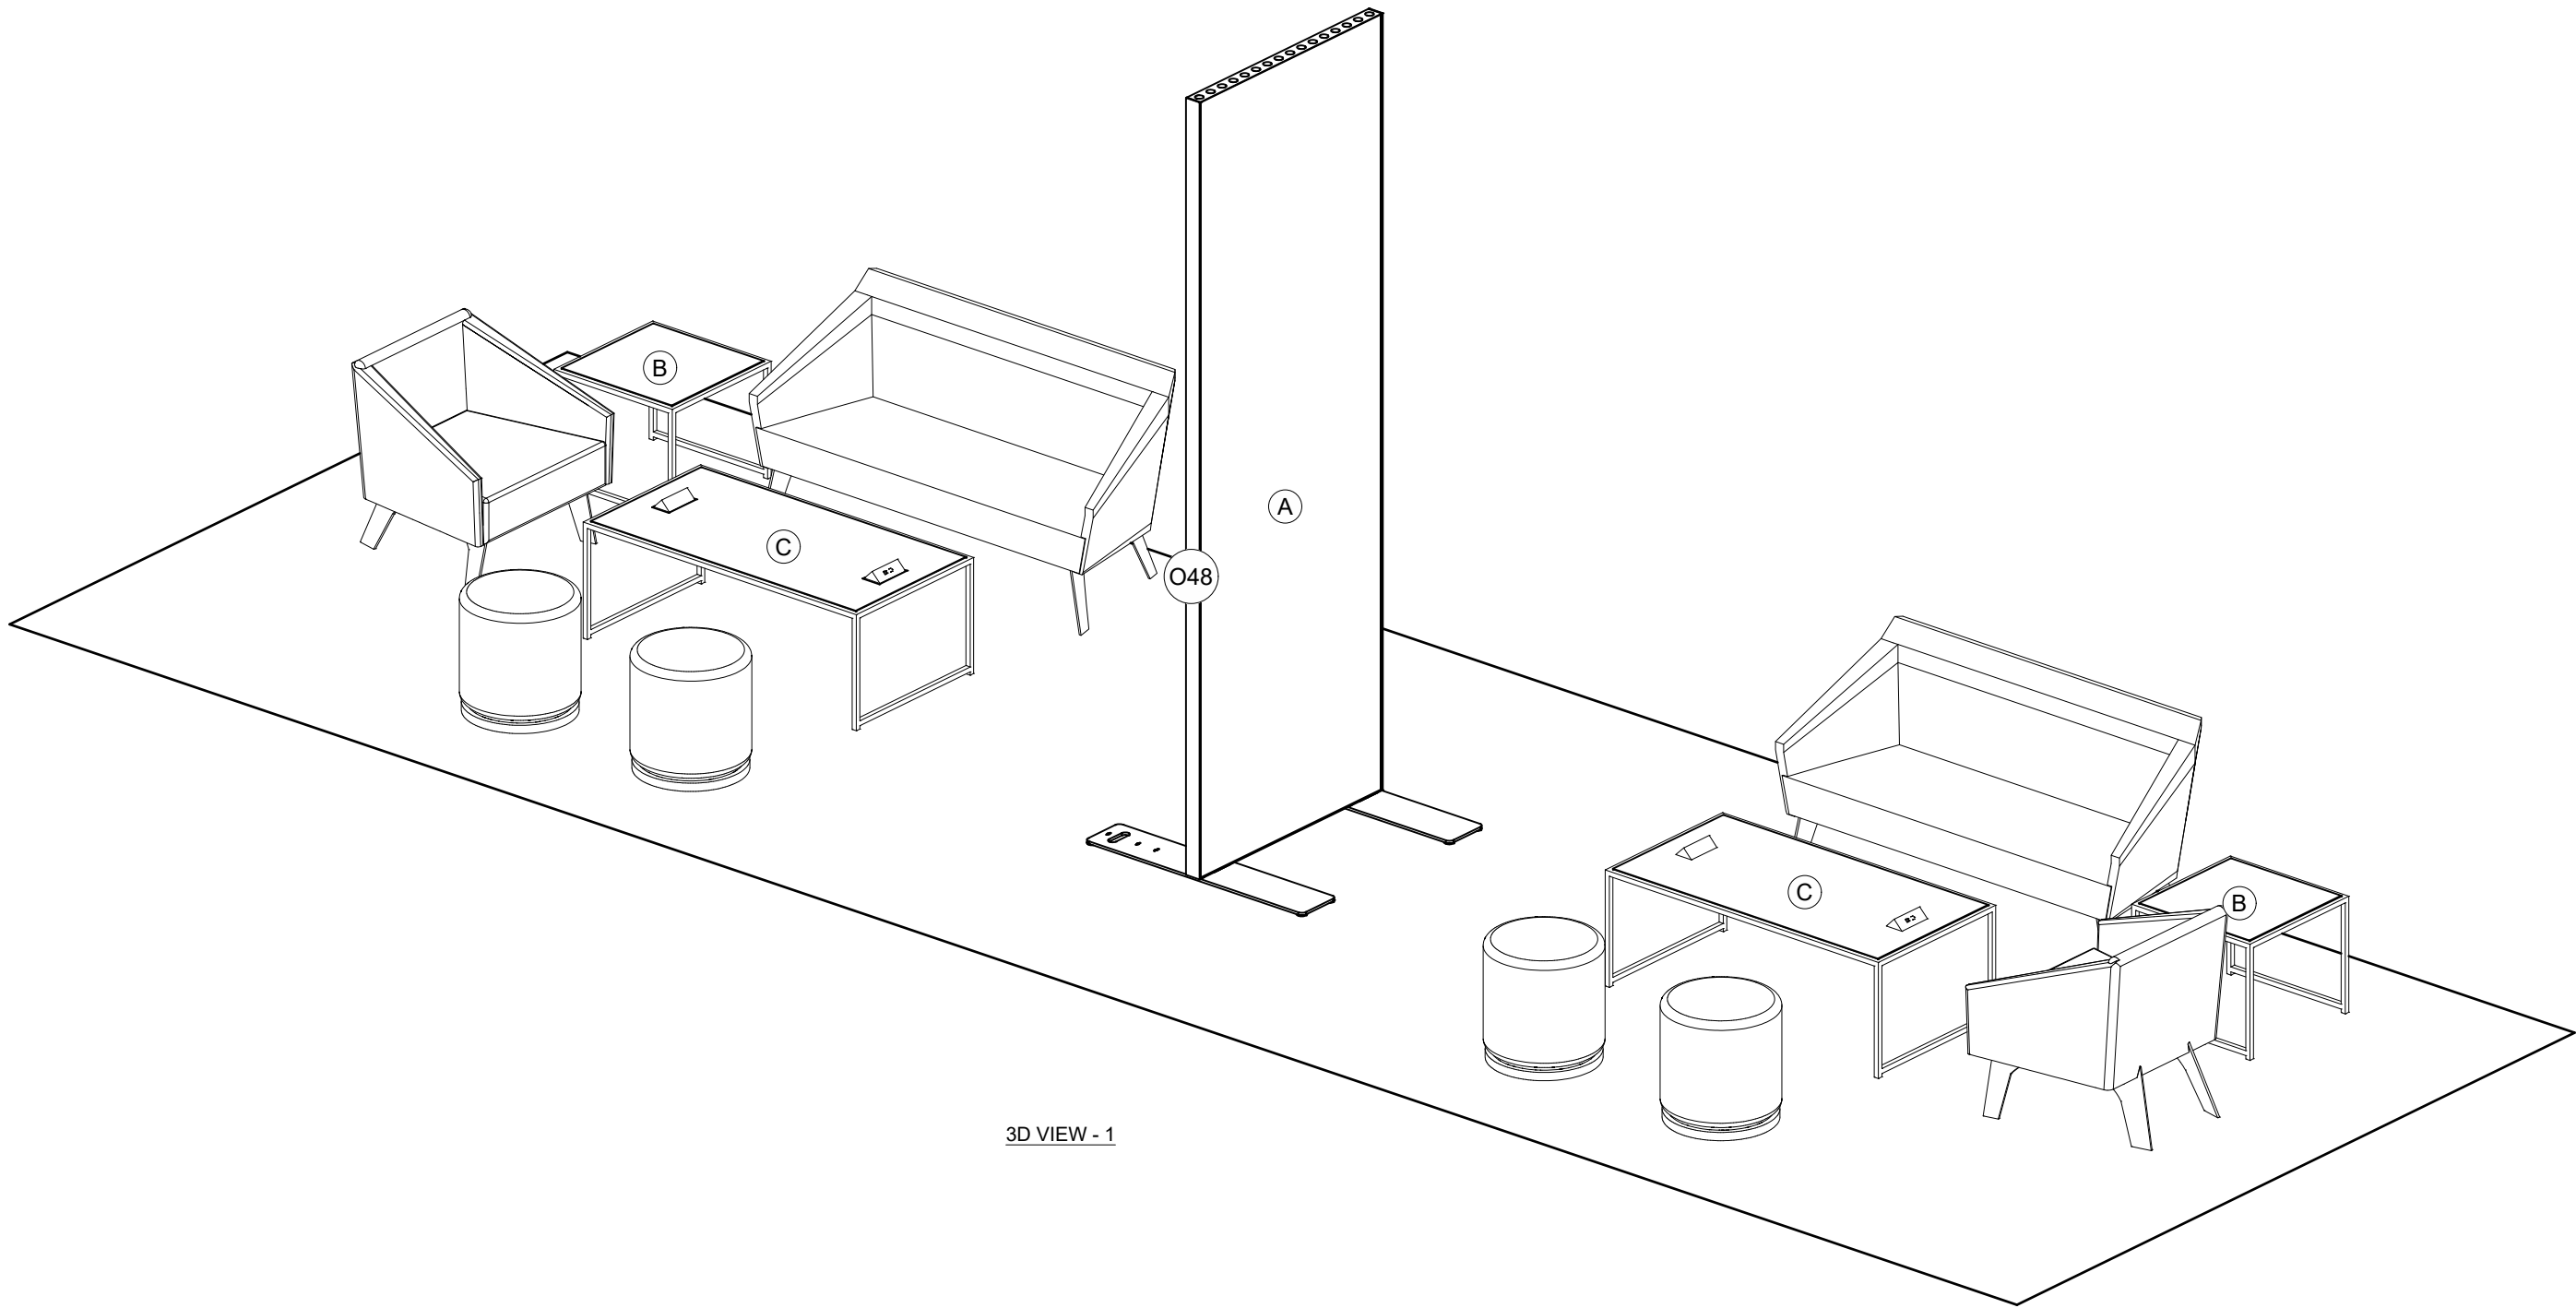

3D VIEW - 1

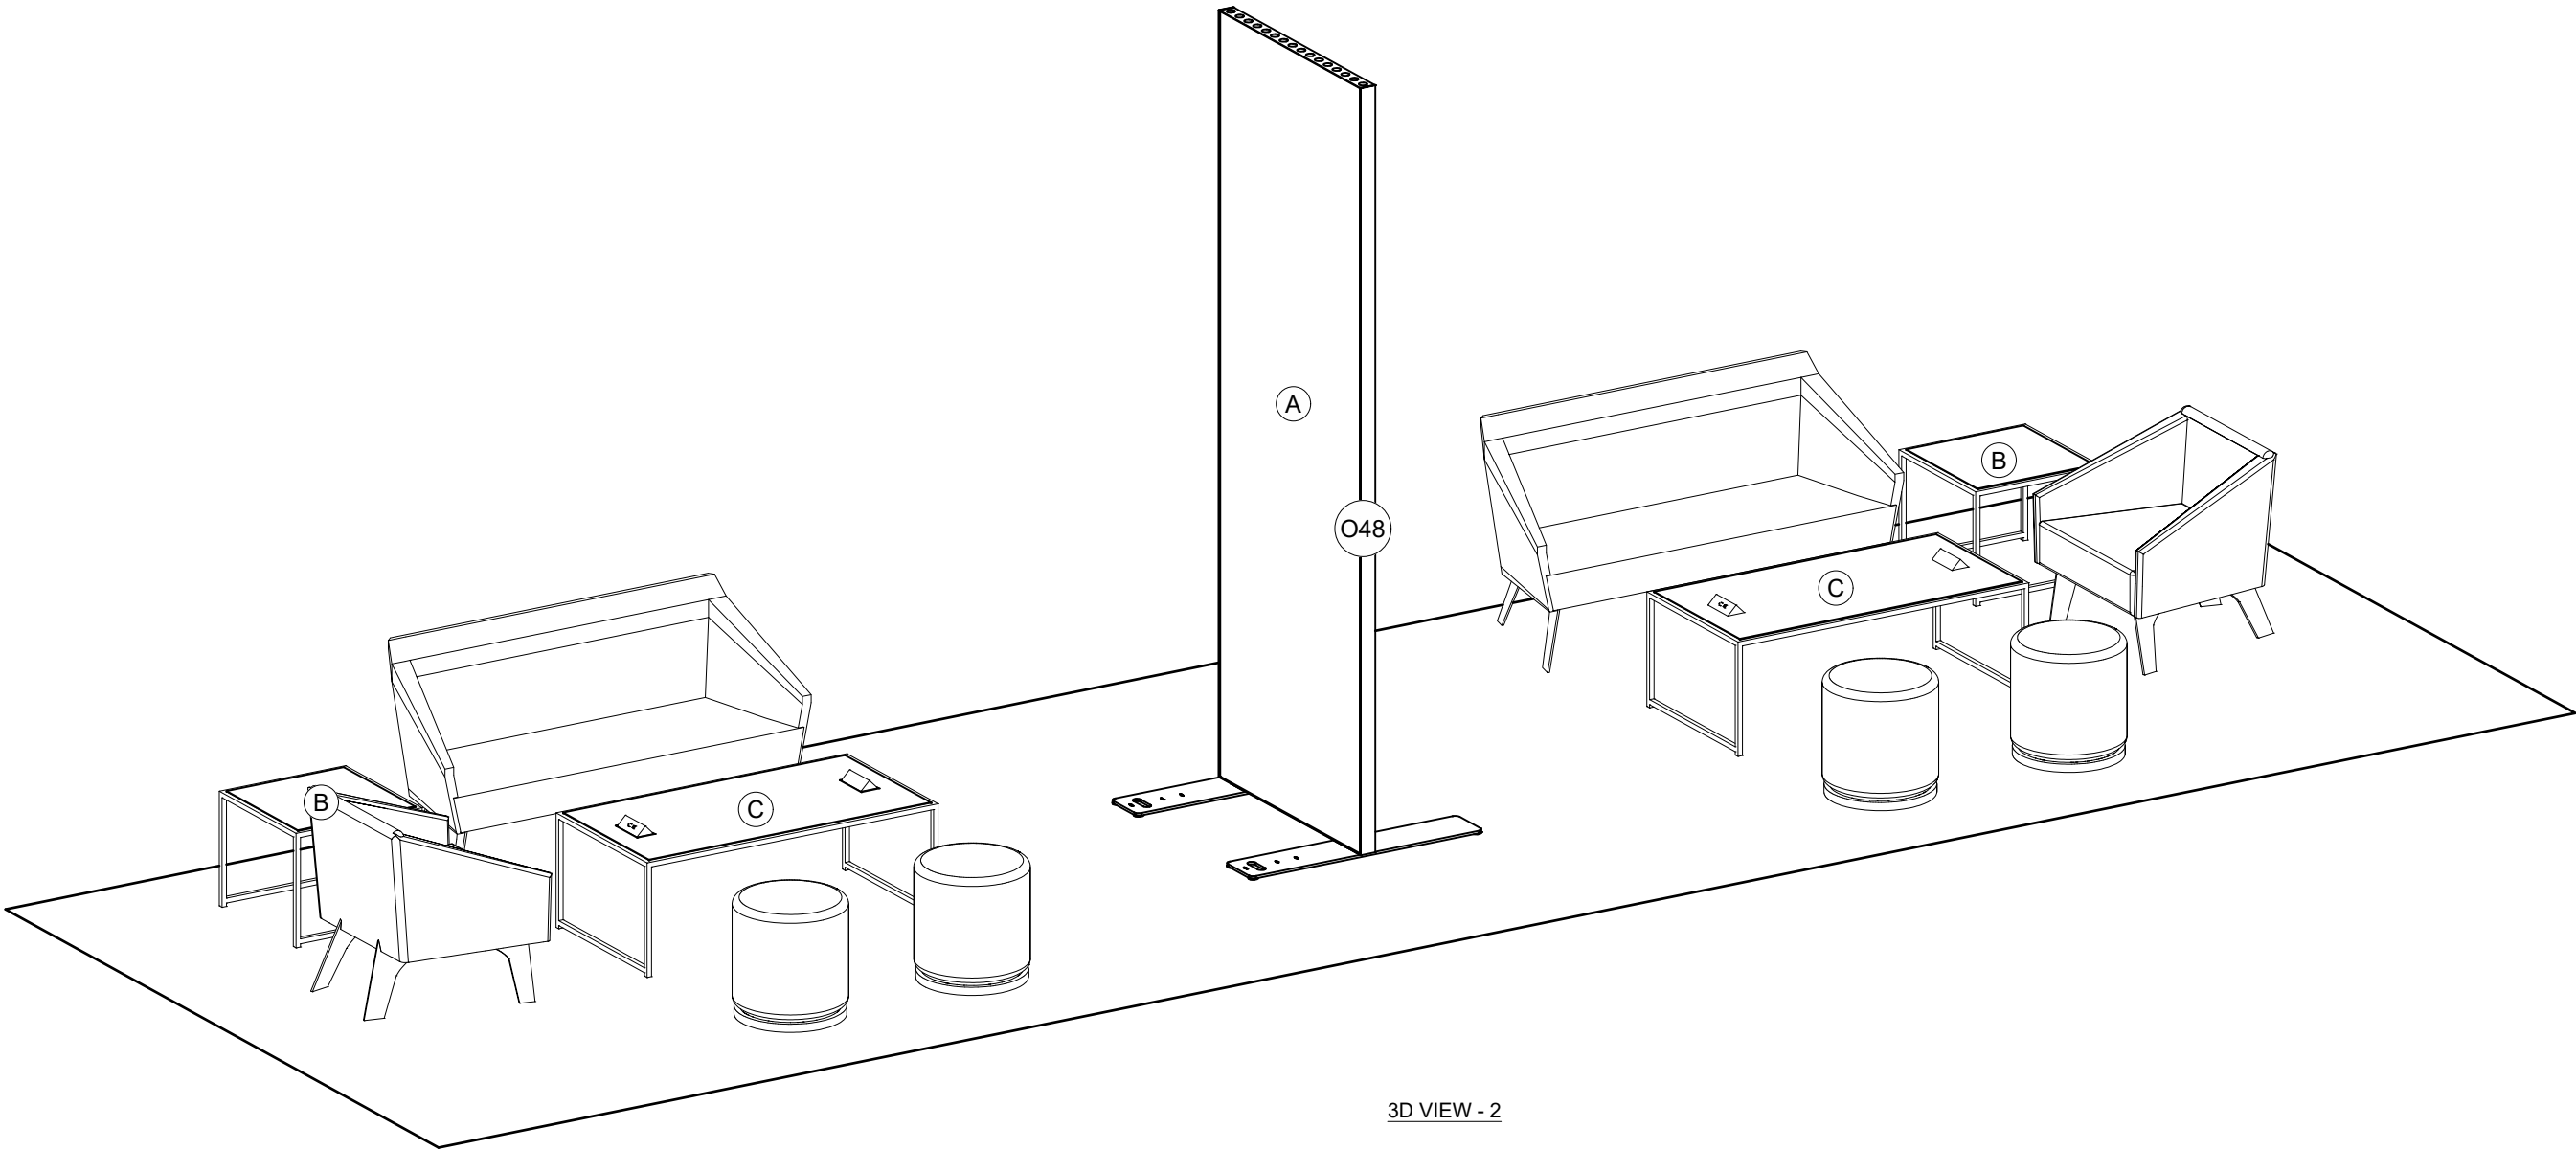

3D VIEW - 2

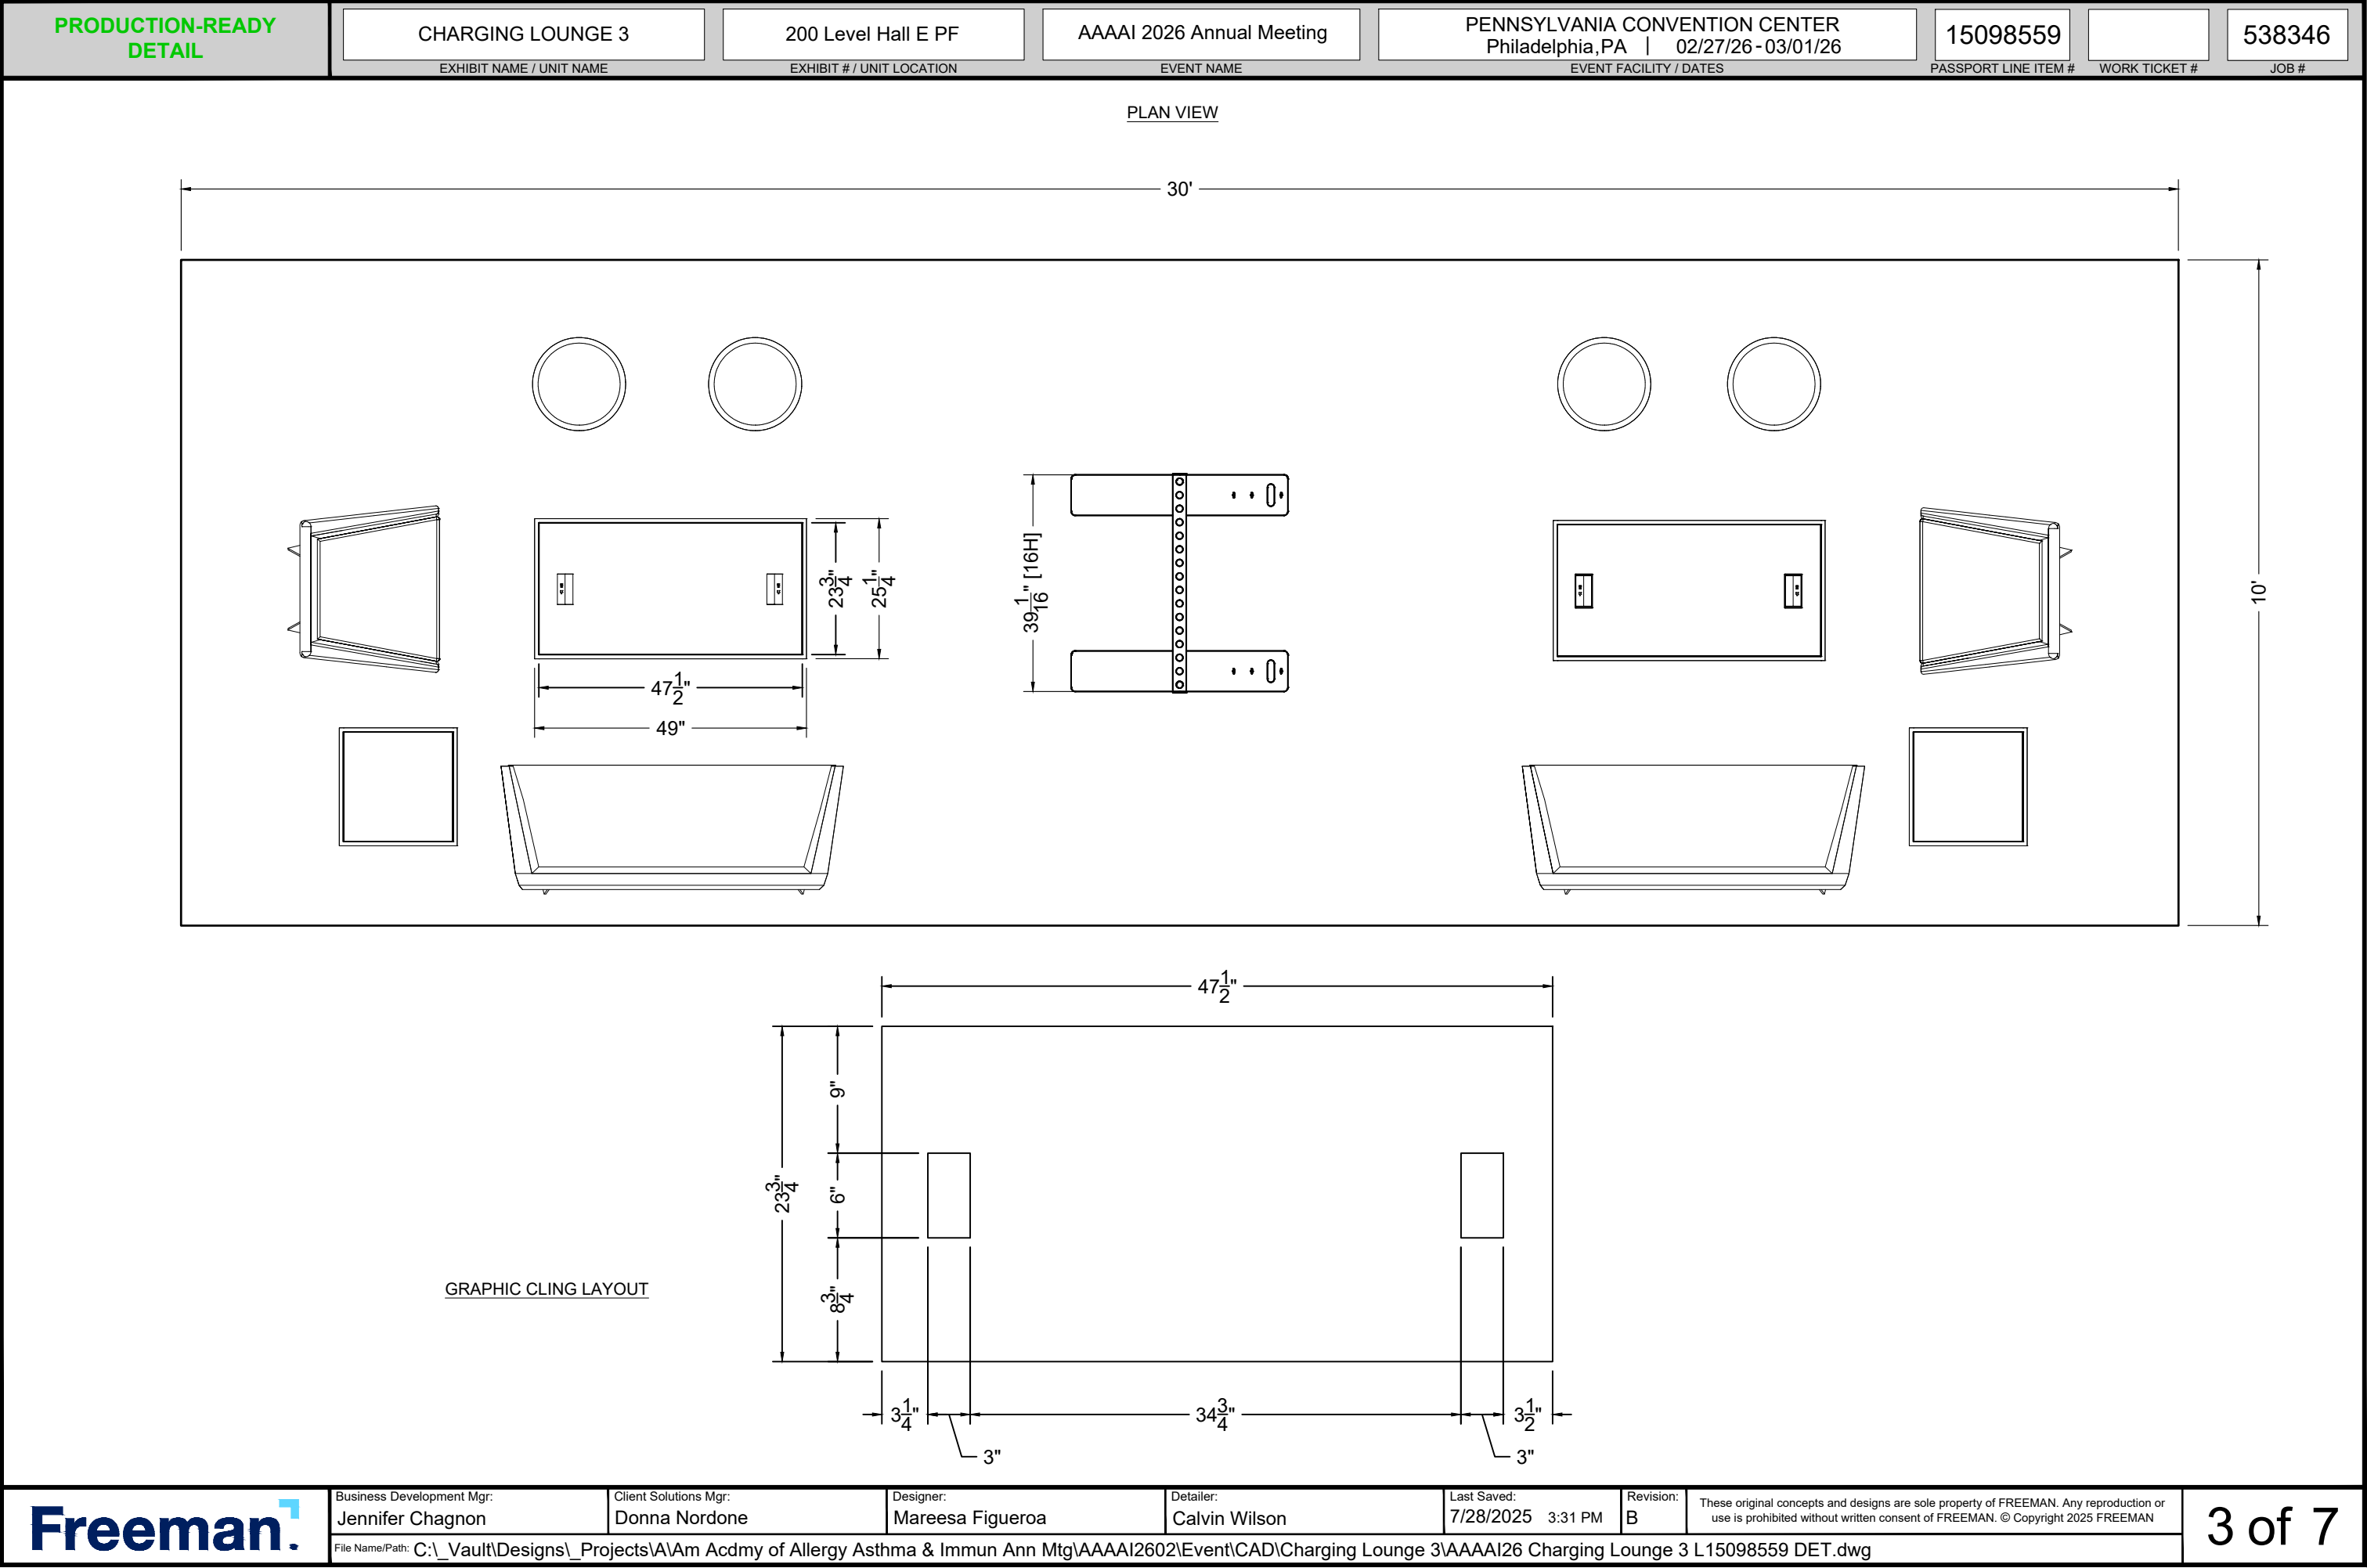

PRODUCTION-READY
DETAIL

CHARGING LOUNGE 3
EXHIBIT NAME / UNIT NAME

200 Level Hall E PF
EXHIBIT # / UNIT LOCATION

AAAAI 2026 Annual Meeting
EVENT NAME

PENNSYLVANIA CONVENTION CENTER
Philadelphia, PA | 02/27/26 - 03/01/26
EVENT FACILITY / DATES

15098559
PASSPORT LINE ITEM #

WORK TICKET #

538346
JOB #

117 ³/₁₆" [48H]

FRONT ELEVATION

Freeman.

Business Development Mgr:
Jennifer Chagnon

Client Solutions Mgr:
Donna Nordone

Designer:
Mareesa Figueroa

Detailer:
Calvin Wilson


Last Saved:
7/28/2025 3:31 PM

Revision:
B

These original concepts and designs are sole property of FREEMAN. Any reproduction or use is prohibited without written consent of FREEMAN. © Copyright 2025 FREEMAN

4 of 7

File Name/Path: C:_Vault\Designs_Projects\A\Am Acdmy of Allergy Asthma & Immun Ann Mtg\AAAAI2602\Event\CAD\Charging Lounge 3\AAAAI26 Charging Lounge 3 L15098559 DET.dwg

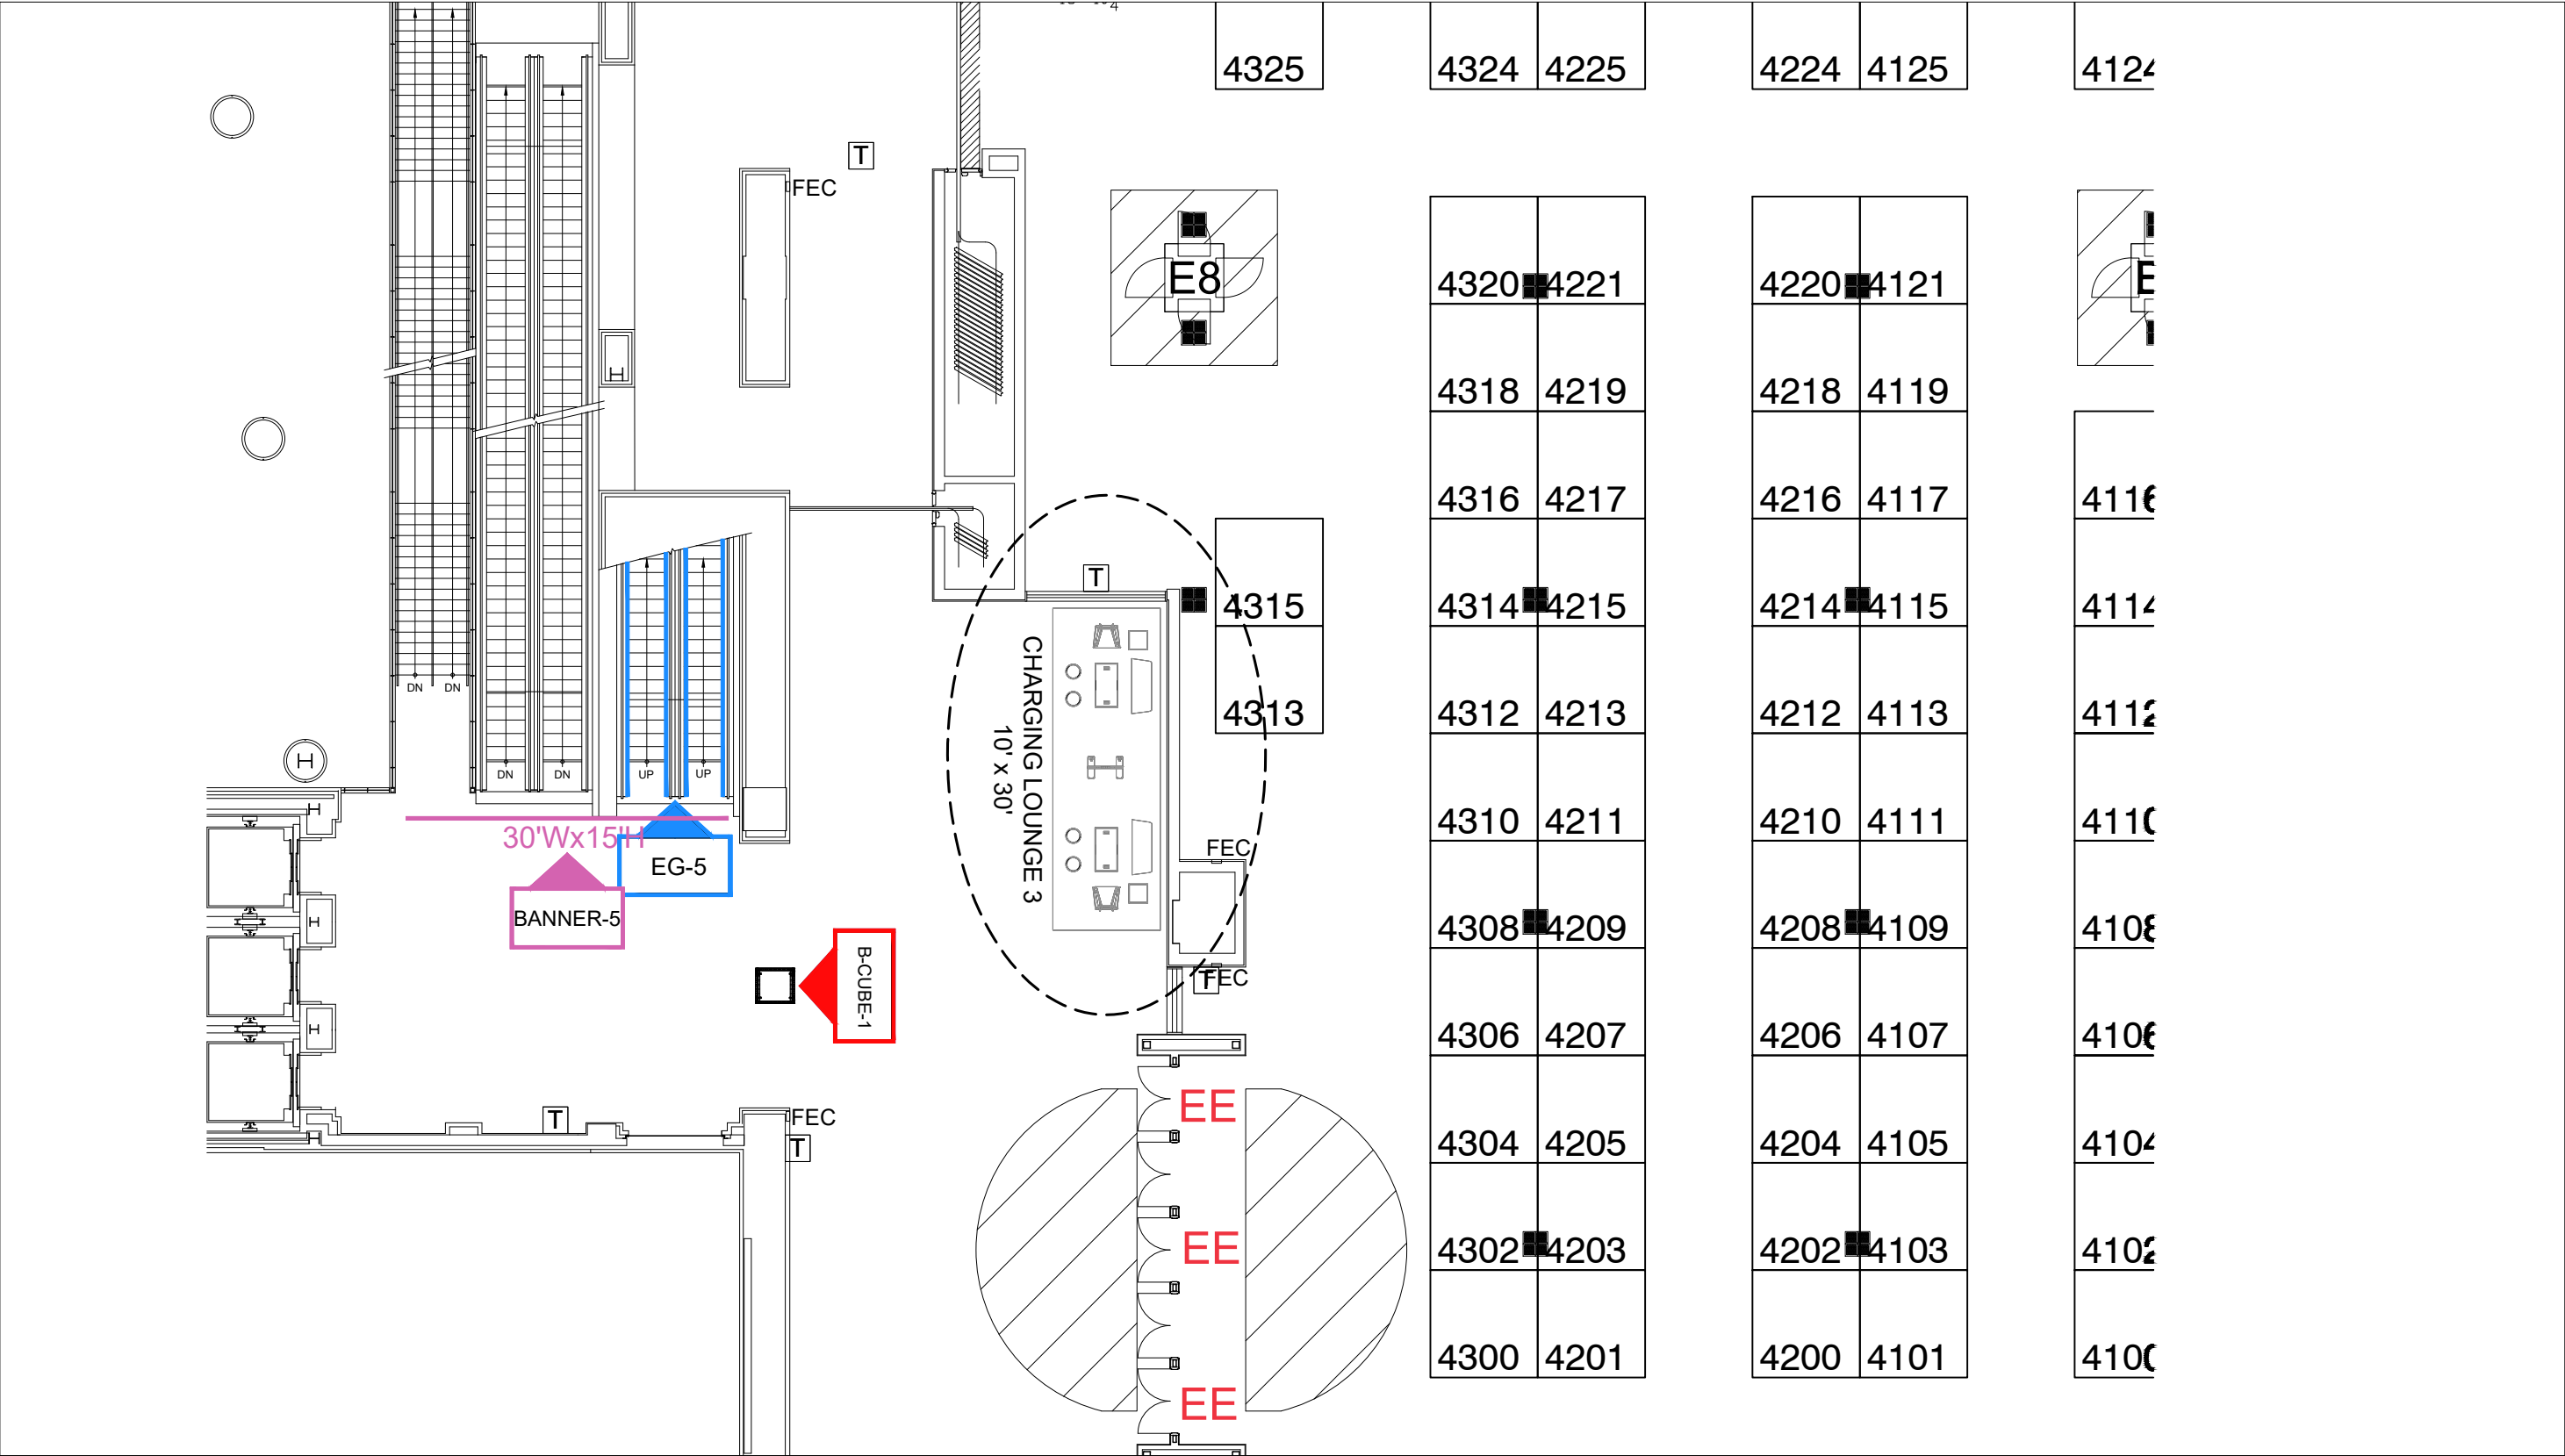

OVERALL FLOORPLAN
Scale: 1/16" = 1'-0"

PRODUCTION-READY
DETAIL

CHARGING LOUNGE 3

200 Level Hall E PF

AAAAI 2026 Annual Meeting

PENNSYLVANIA CONVENTION CENTER
Philadelphia,PA | 02/27/26 - 03/01/26

15098559

538346

EXHIBIT NAME / UNIT NAME

EXHIBIT # / UNIT LOCATION

EVENT NAME

EVENT FACILITY / DATES

PASSPORT LINE ITEM #

WORK TICKET #

JOB #

BOM

I.D.	Qty	Type	Size	Area (SqFt)	Part Number	Description	Material	Color	Notes	Low Inv.	Weight
	1	FLEX Frame-Straight	39-1/16" x 117-3/16" (39.062" x 117.188")		60400044	STRAIGHT FRAME 16 HOLE X 48 HOLE	Aluminum	Silver	SF16480001		21.01
BL	2	FLEX Acc-Base Plate	7-5/16" x 39-1/16" x 9/16"		60440083	BASE PLATE LARGE	Steel	Galvanized	CO90120480066MKII		59.80
O48	2	FLEX PVC Cover	117-3/16" x 2-7/16"		60160126	PVC END CAP (48 HOLE)	PVC 3MM	White			0.04
C10	2	FLEX Part-Connector	1-5/16" x 1-5/16" x 3-9/16"		60440047	MANUAL M8 PIN CONNECTOR	Aluminum	Silver	CO90120480066MKII		0.44
A	2	Flex Graphic Insert	38-3/4" x 116-7/8" (38.75" x 116.875")	31.5	<<CUSTOM>>	GRAPHIC INFILL FOR STRAIGHT FRAME 16 HOLE X 48 HOLE	PVC 3MM	Graphic	w/ Female Velcro		
B	2	Graphic	19-3/4" x 19-3/4" (19.75" x 19.75")	2.7	<<CUSTOM>>	Sponsor Graphic	Cling	Graphic			
C	2	Graphic	47-1/2" x 23-3/4" (47.5" x 23.8")	7.8	<<CUSTOM>>	Sponsor Graphic	Cling	Graphic			
	1	Carpet	120" x 360"	300.0	<<CUSTOM>>	Carpet and Pad	Carpet	White			
	2	Accent Chair	30" x 23-1/4" x 30"		<<CUSTOM>>	Montreal Chair	Fabric	Blue			
--	2	Furniture	62" x 27-1/4" x 29-1/2"		<<CUSTOM>>	Montreal Loveseat	Fabric/Black Metal Legs	Blue			
	4	Ottoman	17" x 17" x 18"		<<CUSTOM>>	Marche Swivel Ottoman, Meadow Green	Fabric	Meadow Green			
	2	Table	21-1/2" x 21-1/2" x 17-3/4"		<<CUSTOM>>	Adelaide End Table - White Top	Laminate	White			
	2	Table	48-7/8" x 25-3/8" x 18"		<<CUSTOM>>	Adelaide Powered Cocktail Table - White Top	Laminate	White			
			Total Area:	342.00						Total Weight:	81.29

Freeman.

Business Development Mgr:
Jennifer Chagnon

Client Solutions Mgr:
Donna Nordone

Designer:
Mareesa Figueroa

Detailer:
Calvin Wilson


Last Saved:
7/28/2025 3:31 PM

Revision:
B

These original concepts and designs are sole property of FREEMAN. Any reproduction or use is prohibited without written consent of FREEMAN. © Copyright 2025 FREEMAN

6 of 7

File Name/Path: C:_Vault\Designs_Projects\A\Am Acdmy of Allergy Asthma & Immun Ann Mtg\AAAAI2602\Event\CAD\Charging Lounge 3\AAAAI26 Charging Lounge 3 L15098559 DET.dwg

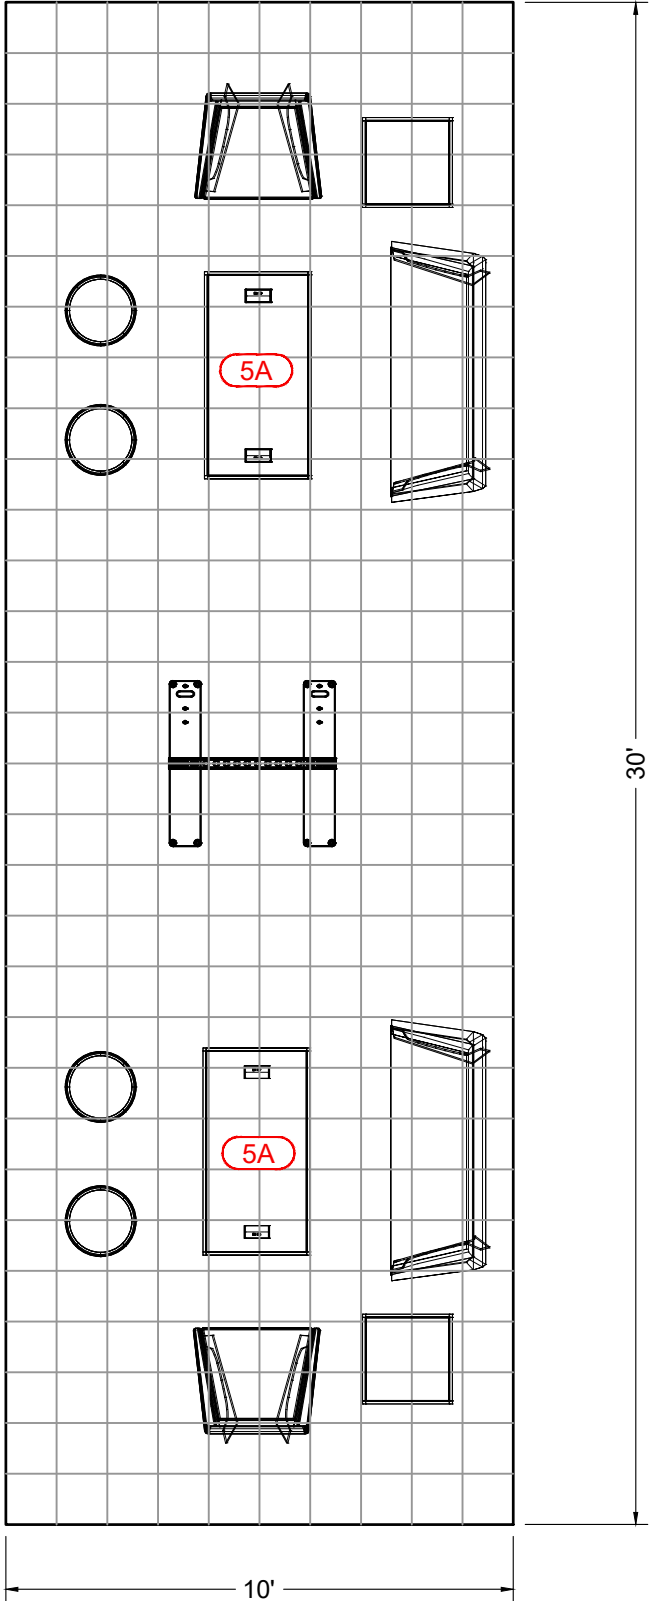

ELECTRICAL LAYOUT
GRID SPACING = 1' X 1'

UTILITIES LEGEND

QTY	DESCRIPTION
2	5A - 120V, 5 Amp
--	10A - 120V, 10 Amp
--	20A - 120V, 20 Amp
--	INTERNET LINE
--	MS - MULTISTRIP
--	QB - QUADBOX