

REVISION DATE:

BOOTH COUNT

BLDG. LEGEND:

FREEMAN

DRAWING STARTED:
8/15/2011
FILE PATH:

DRAWING NAME:


HALL NAME:
WEST BLDG- LVL 2 - #10
JOB NUMBER:

A C C T. EXEC.:

NOT TO SCALE

DISCLAIMER

EVERY EFFORT HAS BEEN MADE TO
ENSURE THE ACCURACY OF ALL
INFORMATION CONTAINED ON THIS
FLOORPLAN. HOWEVER NO WARRANTIES,
EITHER EXPRESSED OR IMPLIED ARE
MADE WITH RESPECT TO THIS FLOORPLAN,
IF THE LOCATION OF BUILDING COLUMNS,
UTILITIES OR OTHER ARCHITECTURAL
COMPONENTS OF THE FACILITY IS
A CONSIDERATION IN THE CONSTRUCTION
OR USAGE OF AN EXHIBIT, IT IS THE SOLE
RESPONSIBILITY OF THE EXHIBITOR TO
PHYSICALLY INSPECT THE FACILITY TO
VERIFY ALL DIMENSIONS AND LOCATIONS.
© COPYRIGHT 2007, FREEMAN CO.
ALL RIGHTS RESERVED.

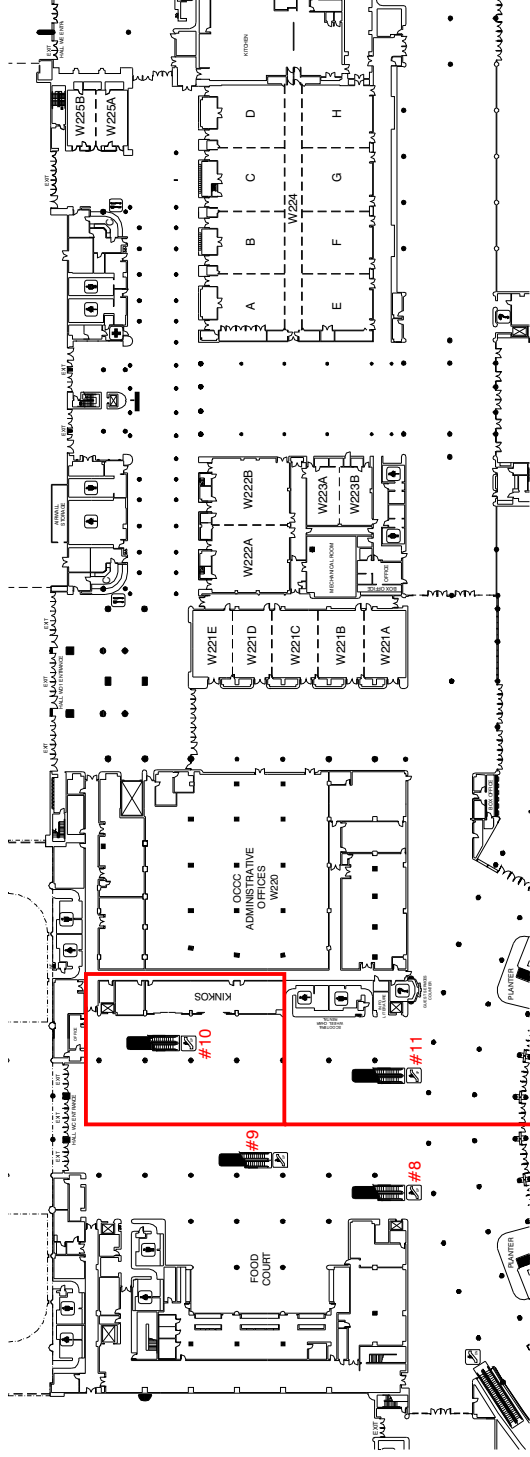

WEST BUILDING LEVEL TWO - ESCALATOR #10



ESCALATOR
CENTER STEEL SURFACE