

# WEST A - REGISTRATION AREA

DIMS FOR COLUMN WRAP  
LEVEL ONE



**FREEMAN**

DRAWING STARTED:  
9/20/2016 G HURTADO SERDC-O  
DRAWING NAME:  
L1.dwg  
HALL NAME:  
WEST REGISTRATION A


**NOT TO SCALE**

## DISCLAIMER

EVERY EFFORT HAS BEEN MADE TO ENSURE THE ACCURACY OF ALL INFORMATION CONTAINED ON THIS FLOORPLAN. HOWEVER NO WARRANTIES EITHER EXPRESSED OR IMPLIED ARE MADE WITH RESPECT TO THIS FLOORPLAN IF THE LOCATION OF BUILDING COLUMN UTILITIES OR OTHER ARCHITECTURAL COMPONENTS OF THE FACILITY IS A CONSIDERATION IN THE CONSTRUCTION OR USAGE OF AN EXHIBIT, IT IS THE SOLE RESPONSIBILITY OF THE EXHIBITOR TO PHYSICALLY INSPECT THE FACILITY TO VERIFY ALL DIMENSIONS AND LOCATION


©COPYRIGHT 2007, FREEMAN CO.  
ALL RIGHTS RESERVED.

File Path: O:\Design\Perm\BUILDING\FLORIDA\Orlando\OCCC\OCCC Specifications Level 1\Columns\Reg A-B | File Name: L1 | Tab Name: PLAN

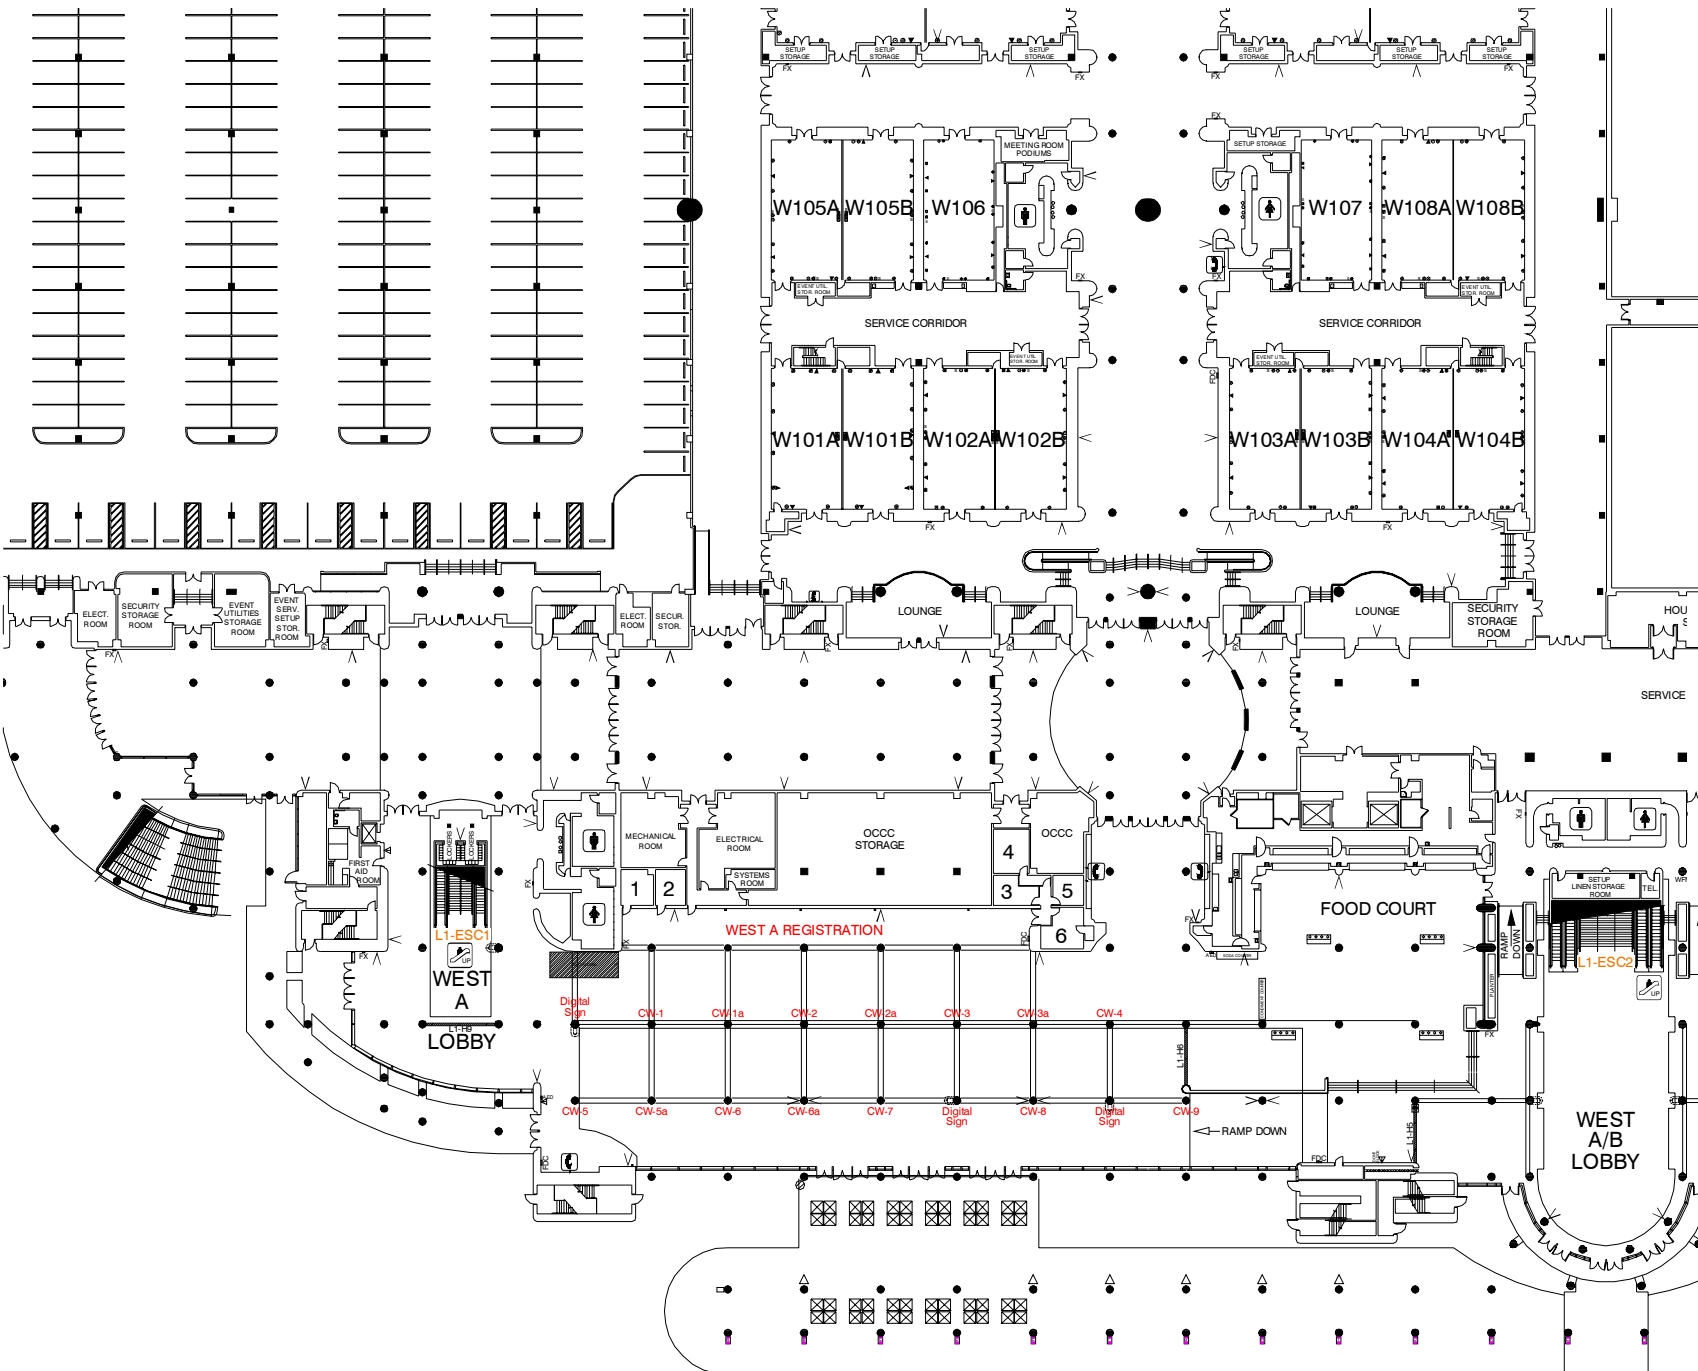

# WEST A - REGISTRATION AREA

DIMS FOR COLUMN WRAP  
LEVEL ONE

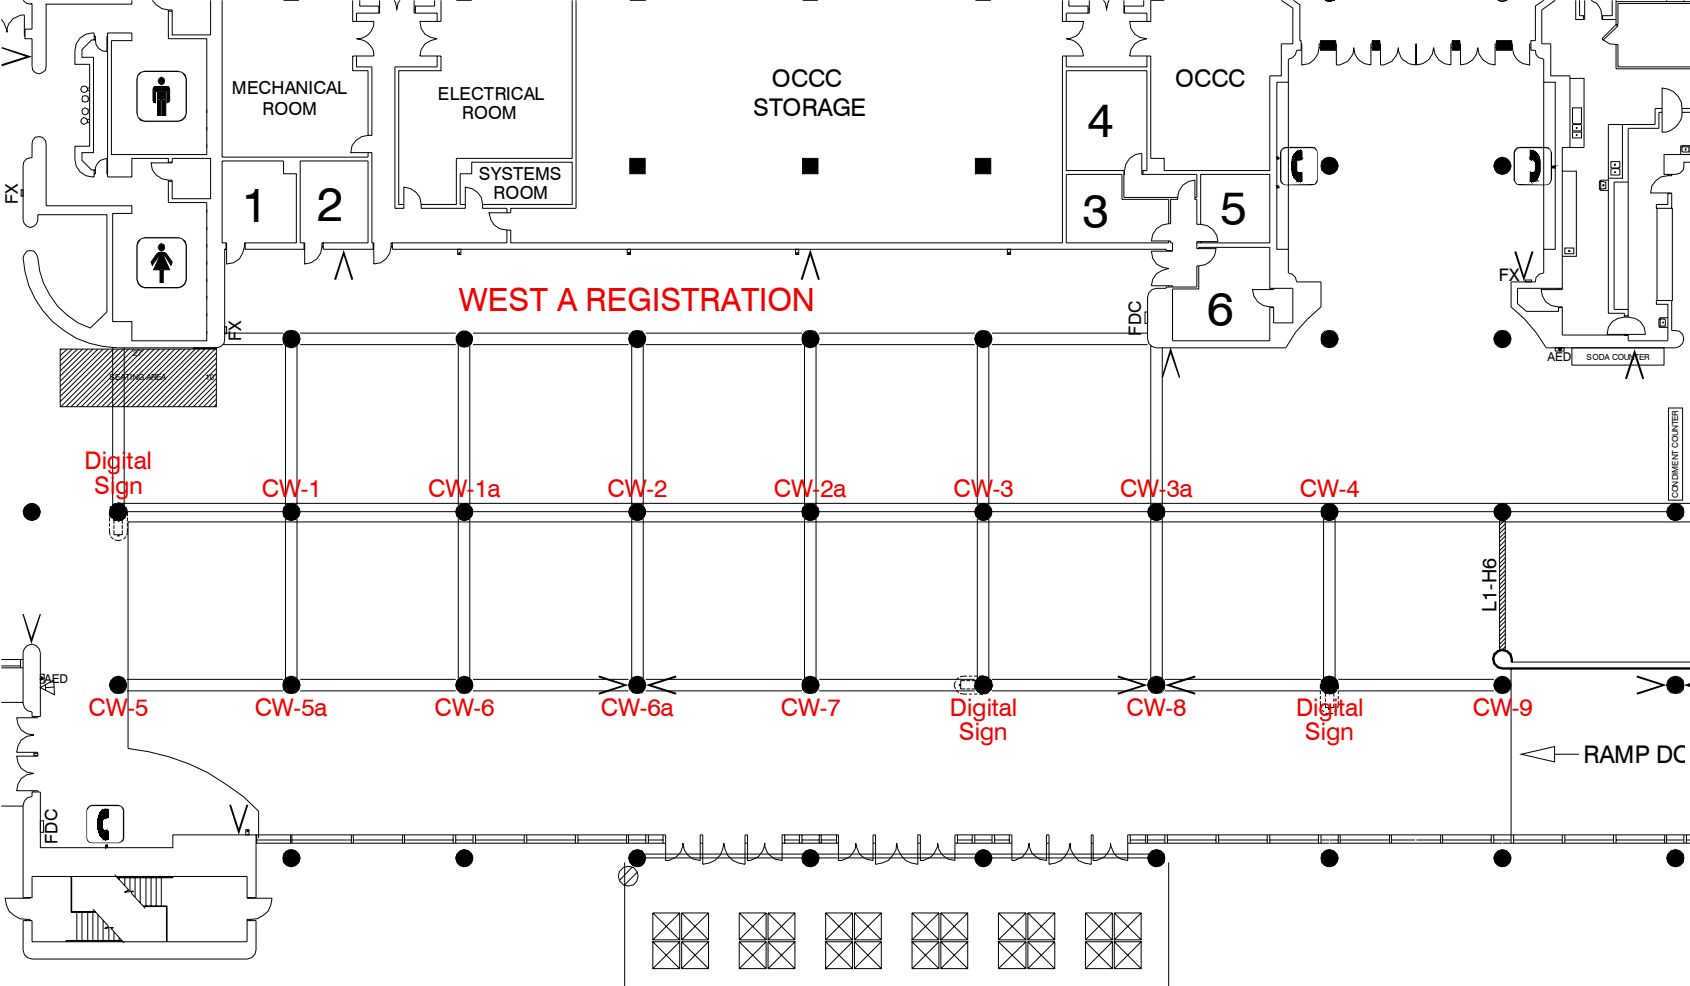

**F R E E M A N**

DRAWING STARTED:  
9/20/2016 G HURTADO SERDC-O  
DRAWING NAME:  
L1.dwg  
HALL NAME:  
WEST REGISTRATION A

NOT TO SCALE

## DISCLAIMER

EVERY EFFORT HAS BEEN MADE TO ENSURE THE ACCURACY OF ALL INFORMATION CONTAINED ON THIS FLOORPLAN. HOWEVER NO WARRANTIES EITHER EXPRESSED OR IMPLIED ARE MADE WITH RESPECT TO THIS FLOORPLAN IF THE LOCATION OF BUILDING COLUMN UTILITIES OR OTHER ARCHITECTURAL COMPONENTS OF THE FACILITY IS A CONSIDERATION IN THE CONSTRUCTION OR USAGE OF AN EXHIBIT, IT IS THE SOL RESPONSIBILITY OF THE EXHIBITOR TO PHYSICALLY INSPECT THE FACILITY TO VERIFY ALL DIMENSIONS AND LOCATION

©COPYRIGHT 2007, FREEMAN CO.  
ALL RIGHTS RESERVED.

File Path: O:\Design\Perm\BUILDING\FLORIDA\ Orlando\OCCC\OCCC\Specifications\Level 1\Columns\Reg A-B | File Name: L1 | Tab Name: REG A COLUMNS



# WEST A - REGISTRATION AREA

DIMS FOR COLUMN WRAP  
LEVEL ONE



File Path: O:\Design\Perm\BUILDING\FLORIDA\Orlando\OCCC\OCCC\Specifications\Level 1\Columns\Reg A-B | File Name: L1 | Tab Name: REG A PHOTOS



**F R E E M A N**

DRAWING STARTED:  
9/20/2016 G HURTADO SERDC-O  
DRAWING NAME:  
L1.dwg  
HALL NAME:  
WEST REGISTRATION A

NOT TO SCALE

## DISCLAIMER

EVERY EFFORT HAS BEEN MADE TO ENSURE THE ACCURACY OF ALL INFORMATION CONTAINED ON THIS FLOORPLAN. HOWEVER NO WARRANTIES EITHER EXPRESSED OR IMPLIED ARE MADE WITH RESPECT TO THIS FLOORPLAN IF THE LOCATION OF BUILDING COLUMN UTILITIES OR OTHER ARCHITECTURAL COMPONENTS OF THE FACILITY IS A CONSIDERATION IN THE CONSTRUCTION OR USAGE OF AN EXHIBIT, IT IS THE SOLE RESPONSIBILITY OF THE EXHIBITOR TO PHYSICALLY INSPECT THE FACILITY TO VERIFY ALL DIMENSIONS AND LOCATION

©COPYRIGHT 2007, FREEMAN CO.  
ALL RIGHTS RESERVED.



Note: When creating art avoid crossing the seam with important elements such as logos and text

## Column Wraps Specs CW1-CW7 & CW9

2" Overlap with Velcro

107"

Keep bottom 21" free from important text possible cutout for access to power



21"

115"

Note: When creating art avoid crossing the seam with important elements such as logos and text

Cutout for Fire Strobe

2"

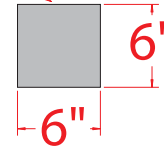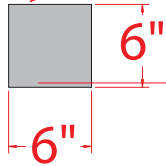

2" Overlap with Velcro

107"

76 5/8"

## Column Wraps Specs for CW 8

Keep bottom 21" free from important text possible cutout for access to power

21"

115"





OCCC West Building Security Bollards Sponsor Opportunity