


# SOUTH BUILDING LEVEL 3 RESTROOM DOORS

**RECOMMENDED CLING SIZE: 18" x 36" MAX (ONE SIZE FITS ALL)**

SOUTH COMPLEX  
MEZZANINE LEVEL

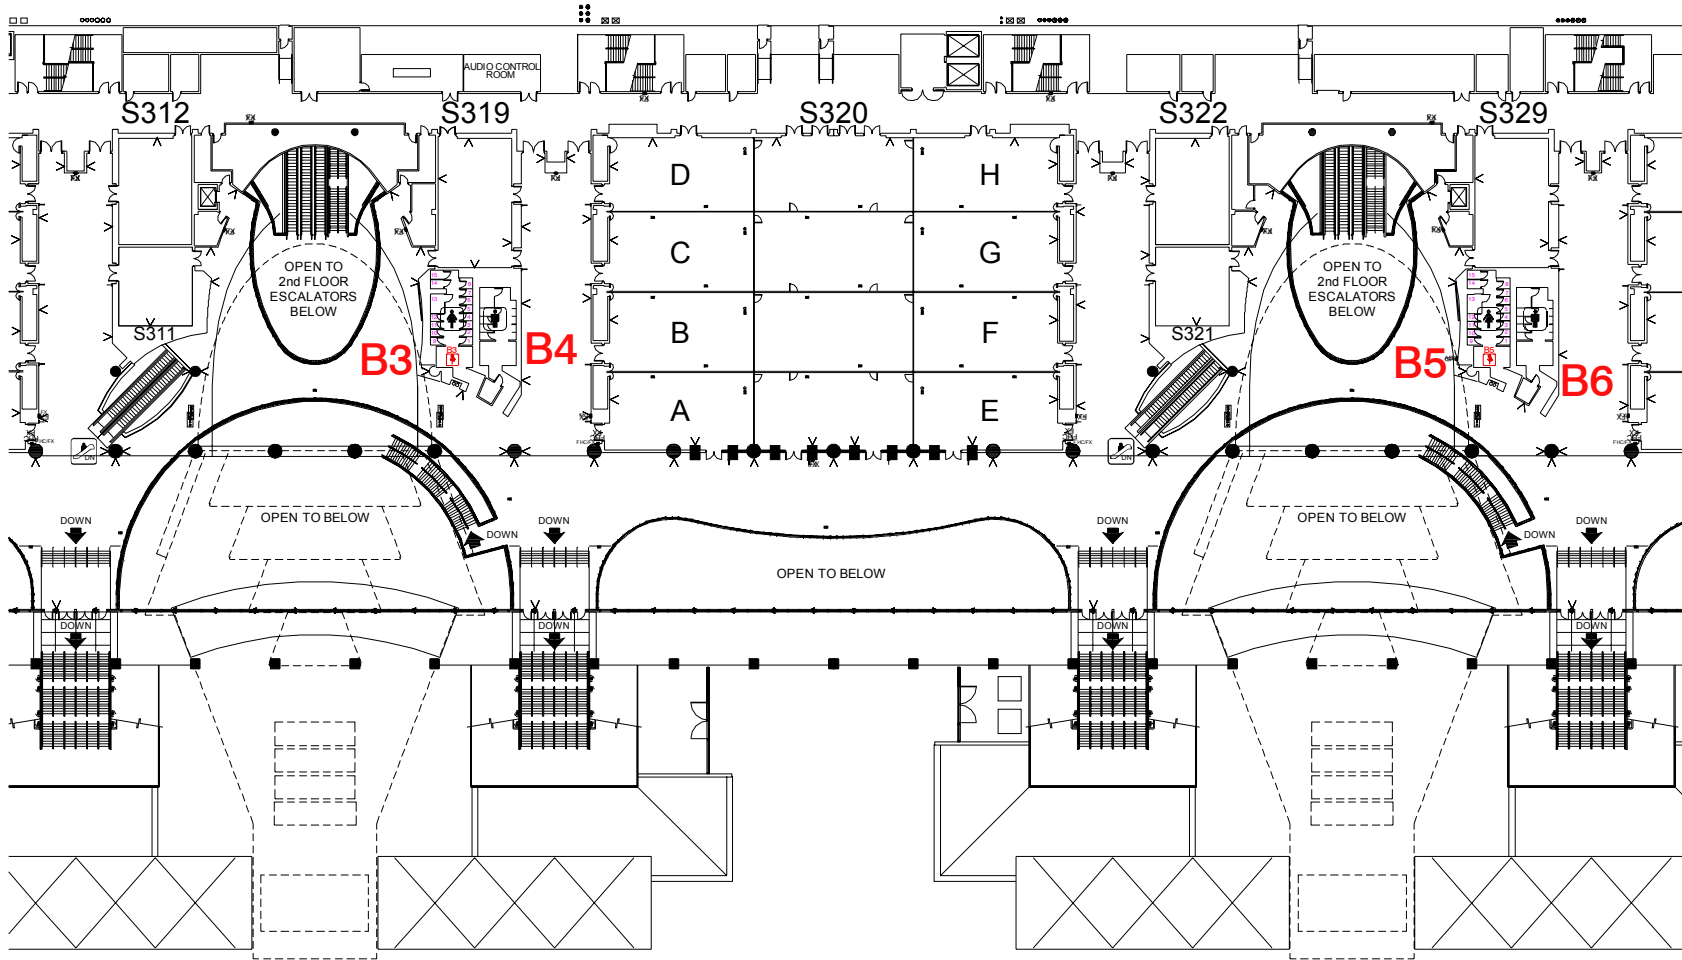

**F R E E M A N**

DRAWING STARTED:  
8/5/2014 GH SERDC-ORL  
DRAWING NAME:  
L3.dwg  
HALL NAME:  
OCCC N COMPLEX-3RD SOUTH

NOT TO SCALE

**DISCLAIMER**


EVERY EFFORT HAS BEEN MADE TO ENSURE THE ACCURACY OF ALL INFORMATION CONTAINED ON THIS FLOORPLAN. HOWEVER NO WARRANTIES EITHER EXPRESSED OR IMPLIED ARE MADE WITH RESPECT TO THIS FLOORPLAN IF THE LOCATION OF BUILDING COLUMN UTILITIES OR OTHER ARCHITECTURAL COMPONENTS OF THE FACILITY IS A CONSIDERATION IN THE CONSTRUCTION OR USAGE OF AN EXHIBIT, IT IS THE SOLE RESPONSIBILITY OF THE EXHIBITOR TO PHYSICALLY INSPECT THE FACILITY TO VERIFY ALL DIMENSIONS AND LOCATION.

©COPYRIGHT 2007, FREEMAN CO.  
ALL RIGHTS RESERVED.

E:\PATH: P:\Orlando\Branch\SERDC\Floor Plans\Orlando\Orange County Convention Center\North South Concourse\Resources (Photos, Elevations, Details)\Specifications\Level 3\Bathroom-Mirrors-Stalls



# SOUTH BUILDING LEVEL 3 RESTROOM DOORS

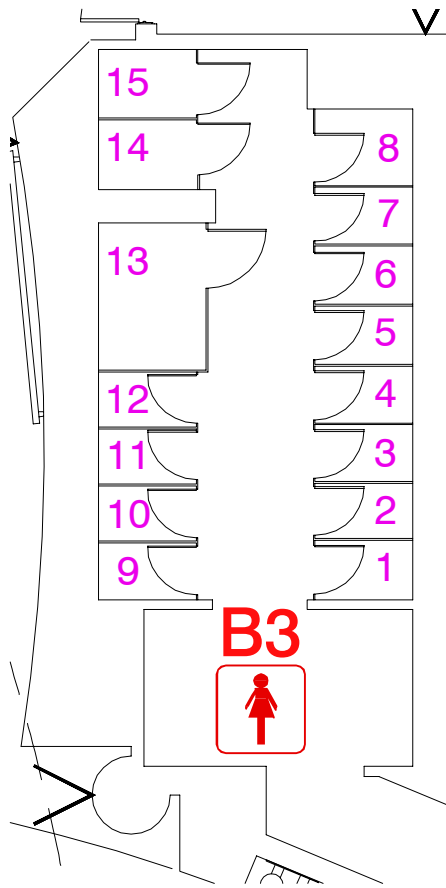

## B3 WOMENS RESTROOM LVL 3 - DOOR STALLS/MIRRORS

STALLS	WIDTH	LENGTH	QUANTITY	MIRRORS
DOOR	25"	55"	12	6
DOOR	34"	55"	1	
DOOR	35"	55"	1	
DOOR	37"	55"	1	
TOTAL			15	

E PATH: P:\Orlando\Branch\SERDC\Floor Plans\Facilities\Florida\Orlando\Orange County Convention Center\North Concourse\Resources (Photos, Elevations, Details)\Specifications\Level 3\Bathroom-Mirrors-Stalls



**VARIATIONS IN  
DOOR SIZE ARE DUE  
TO RESTROOM SIZE  
& ADA  
REQUIREMENTS**

**F R E E M A N**

DRAWING STARTED:  
10/16/2017 GHURTADO SERDC-OI  
DRAWING NAME:  
L3.dwg  
HALL NAME:  
OCCC N COMPLEX-3RD SOUTH


NOT TO SCALE

**DISCLAIMER**

EVERY EFFORT HAS BEEN MADE TO ENSURE THE ACCURACY OF ALL INFORMATION CONTAINED ON THIS FLOORPLAN. HOWEVER NO WARRANTIES EITHER EXPRESSED OR IMPLIED ARE MADE WITH RESPECT TO THIS FLOORPLAN IF THE LOCATION OF BUILDING COLUMN UTILITIES OR OTHER ARCHITECTURAL COMPONENTS OF THE FACILITY IS A CONSIDERATION IN THE CONSTRUCTION OR USAGE OF AN EXHIBIT, IT IS THE SOLE RESPONSIBILITY OF THE EXHIBITOR TO PHYSICALLY INSPECT THE FACILITY TO VERIFY ALL DIMENSIONS AND LOCATION.

©COPYRIGHT 2007, FREEMAN CO.  
ALL RIGHTS RESERVED.

# SOUTH BUILDING LEVEL 3 RESTROOM DOORS

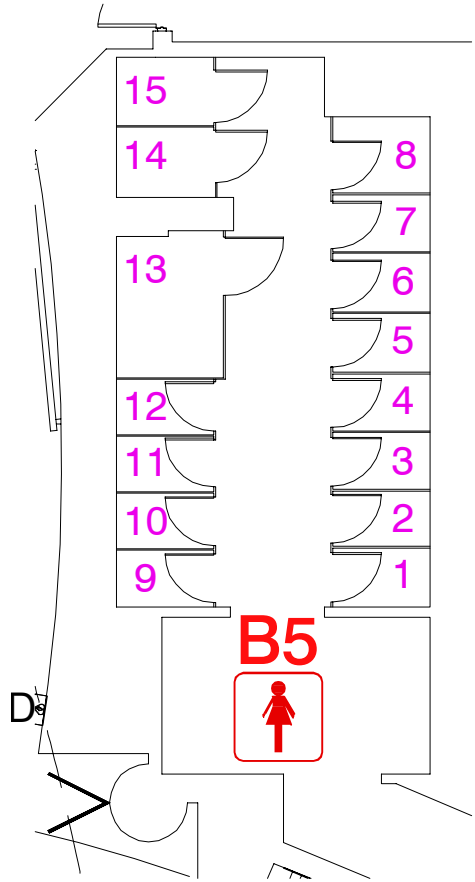

## B5 WOMENS RESTROOM LVL 3 - DOOR STALLS/MIRRORS

STALLS	WIDTH	LENGTH	QUANTITY	MIRRORS
DOOR	25"	55"	12	6
DOOR	34"	55"	1	
DOOR	35"	55"	1	
DOOR	37"	55"	1	
TOTAL			15	

**VARIATIONS IN  
DOOR SIZE ARE DUE  
TO RESTROOM SIZE  
& ADA  
REQUIREMENTS**

**F R E E M A N**

DRAWING STARTED:  
10/16/2017 GHURTADO SERDC-OI  
DRAWING NAME:  
L3.dwg  
HALL NAME:  
OCCC N COMPLEX-3RD SOUTH

NOT TO SCALE

### DISCLAIMER

EVERY EFFORT HAS BEEN MADE TO ENSURE THE ACCURACY OF ALL INFORMATION CONTAINED ON THIS FLOORPLAN. HOWEVER NO WARRANTIES EITHER EXPRESSED OR IMPLIED ARE MADE WITH RESPECT TO THIS FLOORPLAN IF THE LOCATION OF BUILDING COLUMN UTILITIES OR OTHER ARCHITECTURAL COMPONENTS OF THE FACILITY IS A CONSIDERATION IN THE CONSTRUCTION OR USAGE OF AN EXHIBIT, IT IS THE SOLE RESPONSIBILITY OF THE EXHIBITOR TO PHYSICALLY INSPECT THE FACILITY TO VERIFY ALL DIMENSIONS AND LOCATION.

©COPYRIGHT 2007, FREEMAN CO.  
ALL RIGHTS RESERVED.



E PATH: P:\Orlando\Branch\SERDC\Floor Plans\Facilities\Florida\Orlando\Orange County Convention Center\North South Concourse\Resources (Photos, Elevations, Details)\Specifications\Level 3\Bathroom-Mirrors-Stalls