



Escalator Graphics L2 EG1

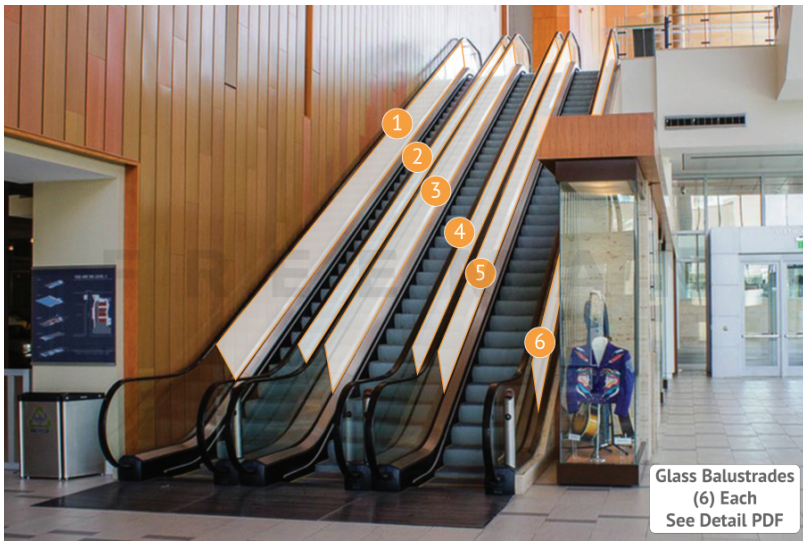

Glass Balustrades
(6) Each
See Detail PDF

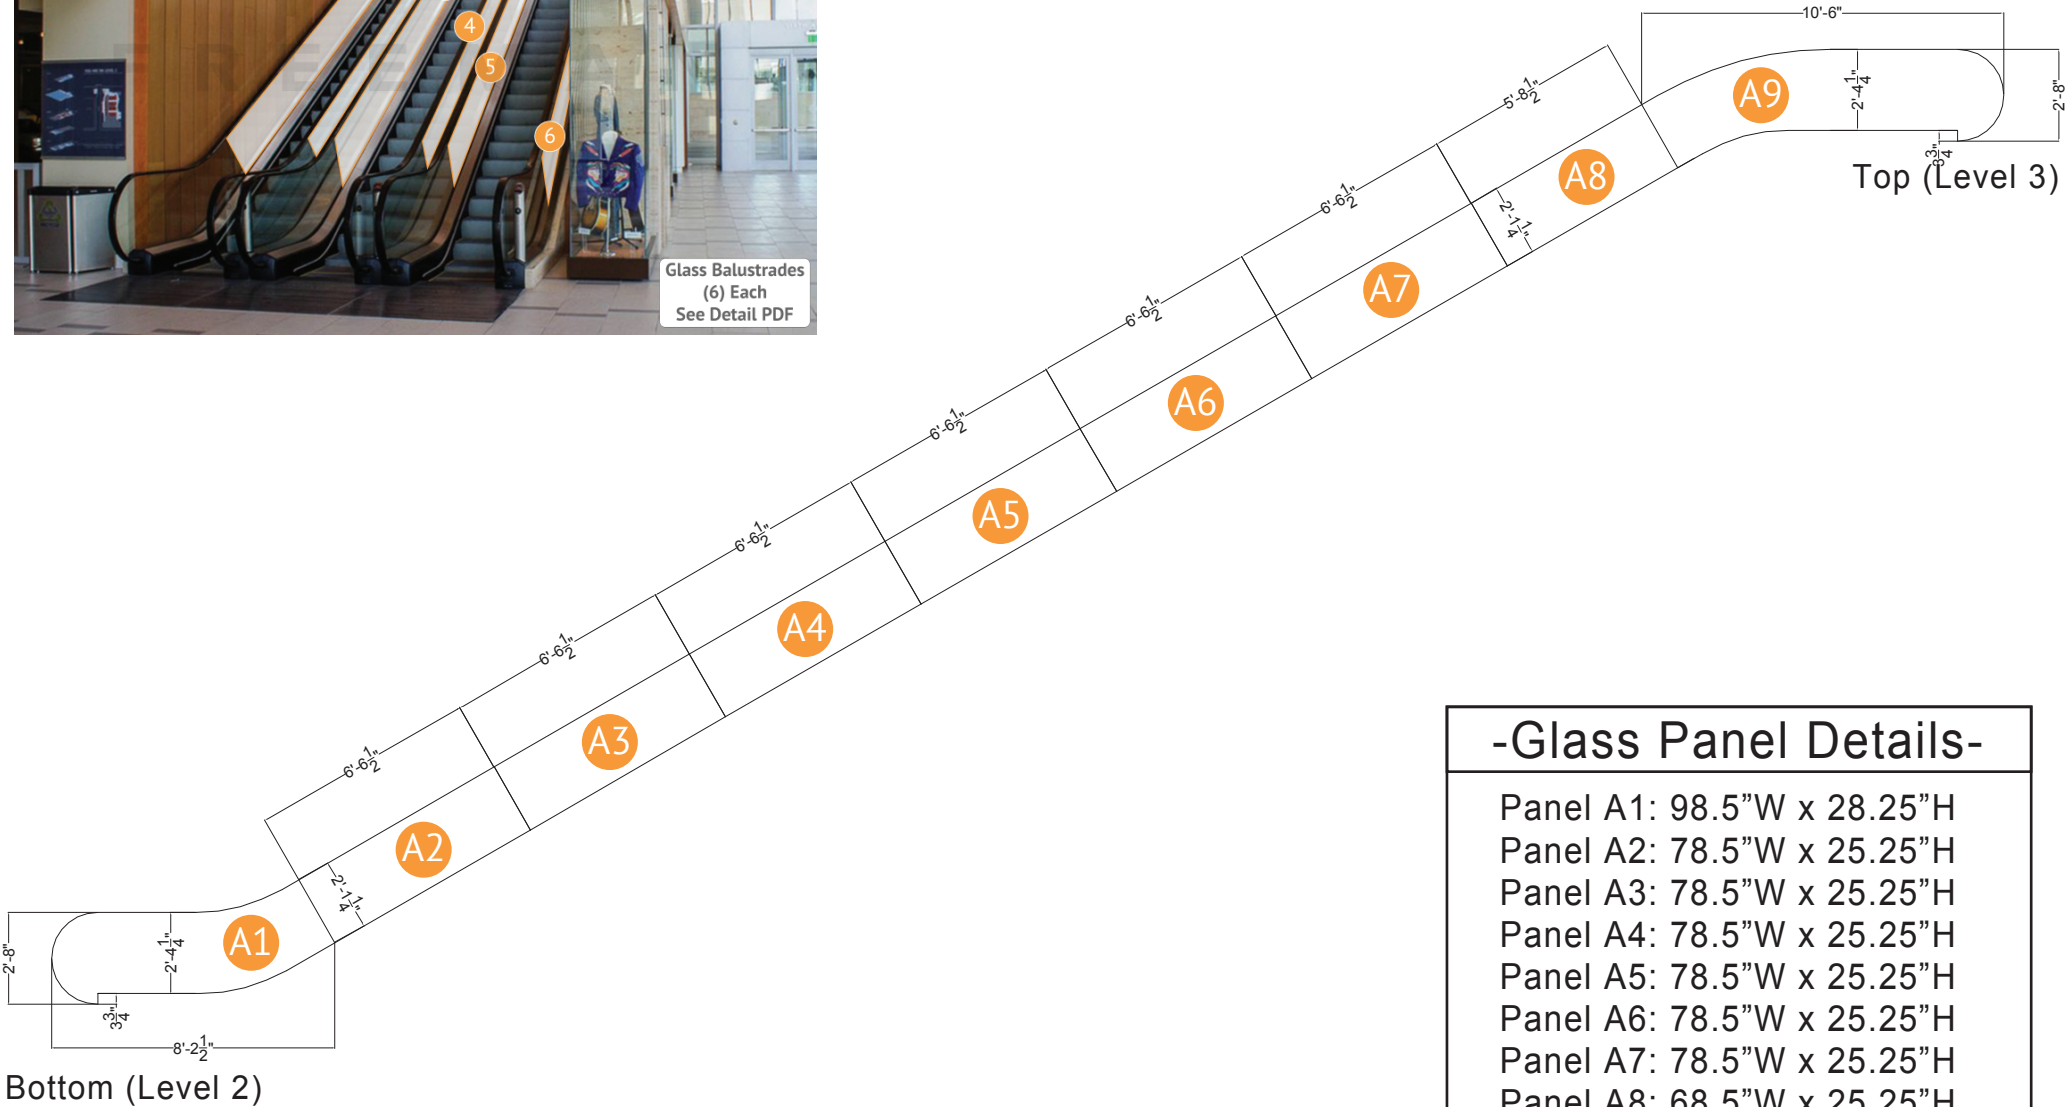

-Glass Panel Details-

- Panel A1: 98.5"W x 28.25"H
- Panel A2: 78.5"W x 25.25"H
- Panel A3: 78.5"W x 25.25"H
- Panel A4: 78.5"W x 25.25"H
- Panel A5: 78.5"W x 25.25"H
- Panel A6: 78.5"W x 25.25"H
- Panel A7: 78.5"W x 25.25"H
- Panel A8: 68.5"W x 25.25"H
- Panel A9: 126.0"W x 28.25"H

PlanTour Escalator Detail

Drawing Not To Scale

Facility:
Music City Center

Area:
Level 2 - Meeting Rooms

Section:
Section 5

Designer:
jva

FREEMAN
INNOVATION DEDICATED TO YOUR BRAND