


# SOUTH EXHIBIT HALL A - COLUMN #SA5

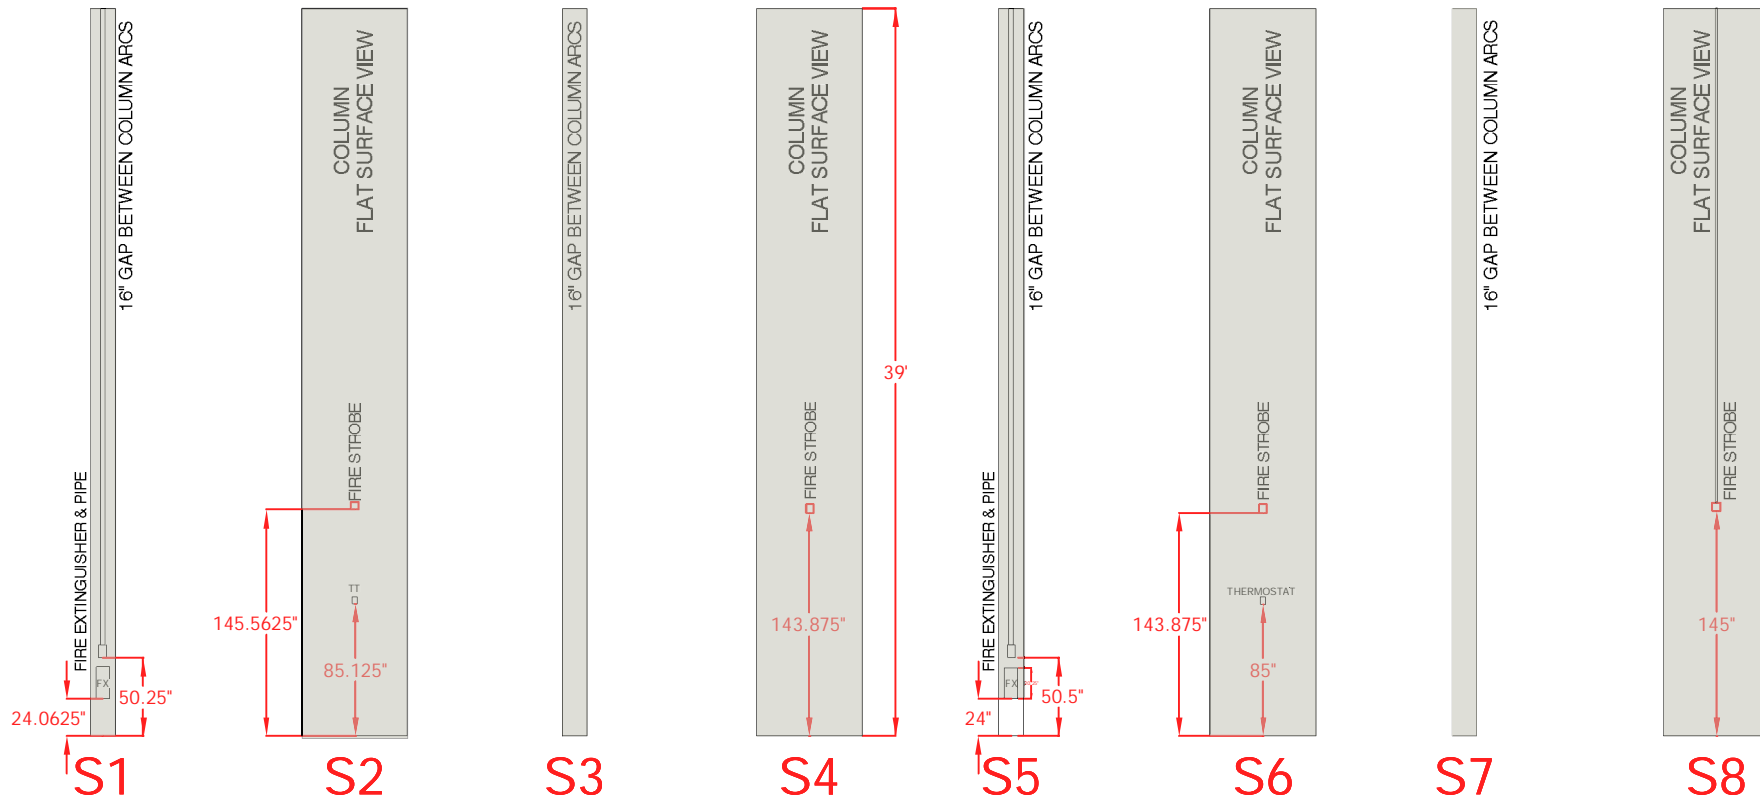

## FREEMAN

DRAWING STARTED:  
12/4/2013 GH

FILE PATH:  
O:\Design\Perm\BUILD\1  
2\Columns\South  
Hall-Columns.dwg

DRAWING NAME:  
SOUTH HALL-COLUMNS

HALL NAME:  
SOUTH HALL A

NOT TO SCALE

### DISCLAIMER

EVERY EFFORT HAS BEEN MADE TO ENSURE THE ACCURACY OF ALL INFORMATION CONTAINED ON THIS FLOORPLAN. HOWEVER NO WARRANTIES, EITHER EXPRESSED OR IMPLIED ARE MADE WITH RESPECT TO THIS FLOORPLAN. IF THE LOCATION OF BUILDING COLUMNS, UTILITIES OR OTHER ARCHITECTURAL COMPONENTS OF THE FACILITY IS A CONSIDERATION IN THE CONSTRUCTION OR USAGE OF AN EXHIBIT, IT IS THE SOLE RESPONSIBILITY OF THE EXHIBITOR TO PHYSICALLY INSPECT THE FACILITY TO VERIFY ALL DIMENSIONS AND LOCATIONS.

\*COPYRIGHT 2013, FREEMAN CO.  
ALL RIGHTS RESERVED.