
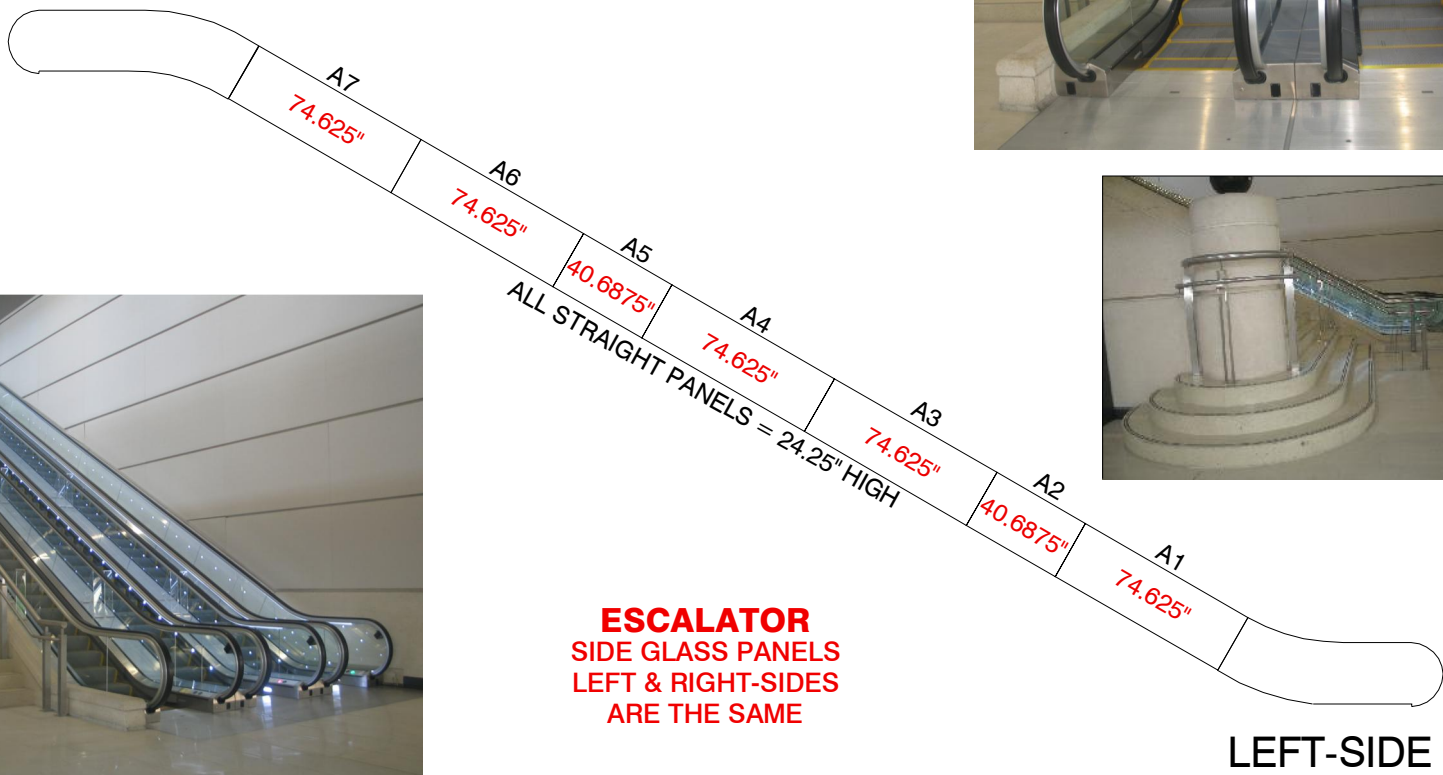


WEST BUILDING

LEVEL TWO - ESCALATOR L2-ESC12

GLASS PANELS - STRAIGHT SIDES

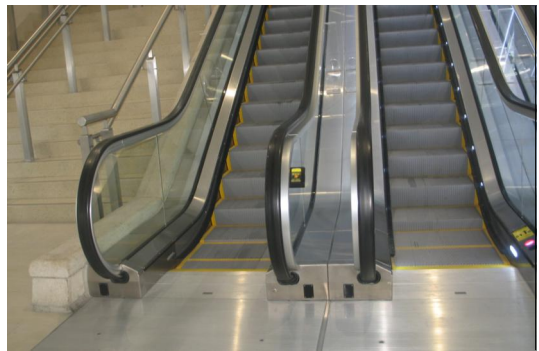

**ESCALATOR
SIDE GLASS PANELS
LEFT & RIGHT-SIDES
ARE THE SAME**

LEFT-SIDE



PANEL SIDES

- A1 - A7
- B1 - B7
- C1 - C7
- D1 - D7
- E1 - E7
- F1 - F7

FREEMAN

Started: 5/17/2016
 Started By: G HURTADO
 SERDC-ORLANDO

HALL NAME:
 WEST BLDG- LEVEL TWO
 HALL E1-E2

NOT TO SCALE

DISCLAIMER

EVERY EFFORT HAS BEEN MADE TO ENSURE THE ACCURACY OF ALL INFORMATION CONTAINED ON THIS FLOORPLAN. HOWEVER NO WARRANTIES EITHER EXPRESSED OR IMPLIED ARE MADE WITH RESPECT TO THIS FLOORPLAN IF THE LOCATION OF BUILDING COLUMNS UTILITIES OR OTHER ARCHITECTURAL COMPONENTS OF THE FACILITY IS A CONSIDERATION IN THE CONSTRUCTION OR USAGE OF AN EXHIBIT, IT IS THE SOLE RESPONSIBILITY OF THE EXHIBITOR TO PHYSICALLY INSPECT THE FACILITY TO VERIFY ALL DIMENSIONS AND LOCATIONS

© COPYRIGHT 2007, FREEMAN CO.
 ALL RIGHTS RESERVED.

File Path: O:\Design\Perm\BUILDING\FLORIDA\Orlando\OCCC\OCCC\Specifications\Level 2\Escalators\GLASS PANELS | File Name: | Tab Name: L2-ESC12