


REVISION DATE:  
9/23/2025 AJS

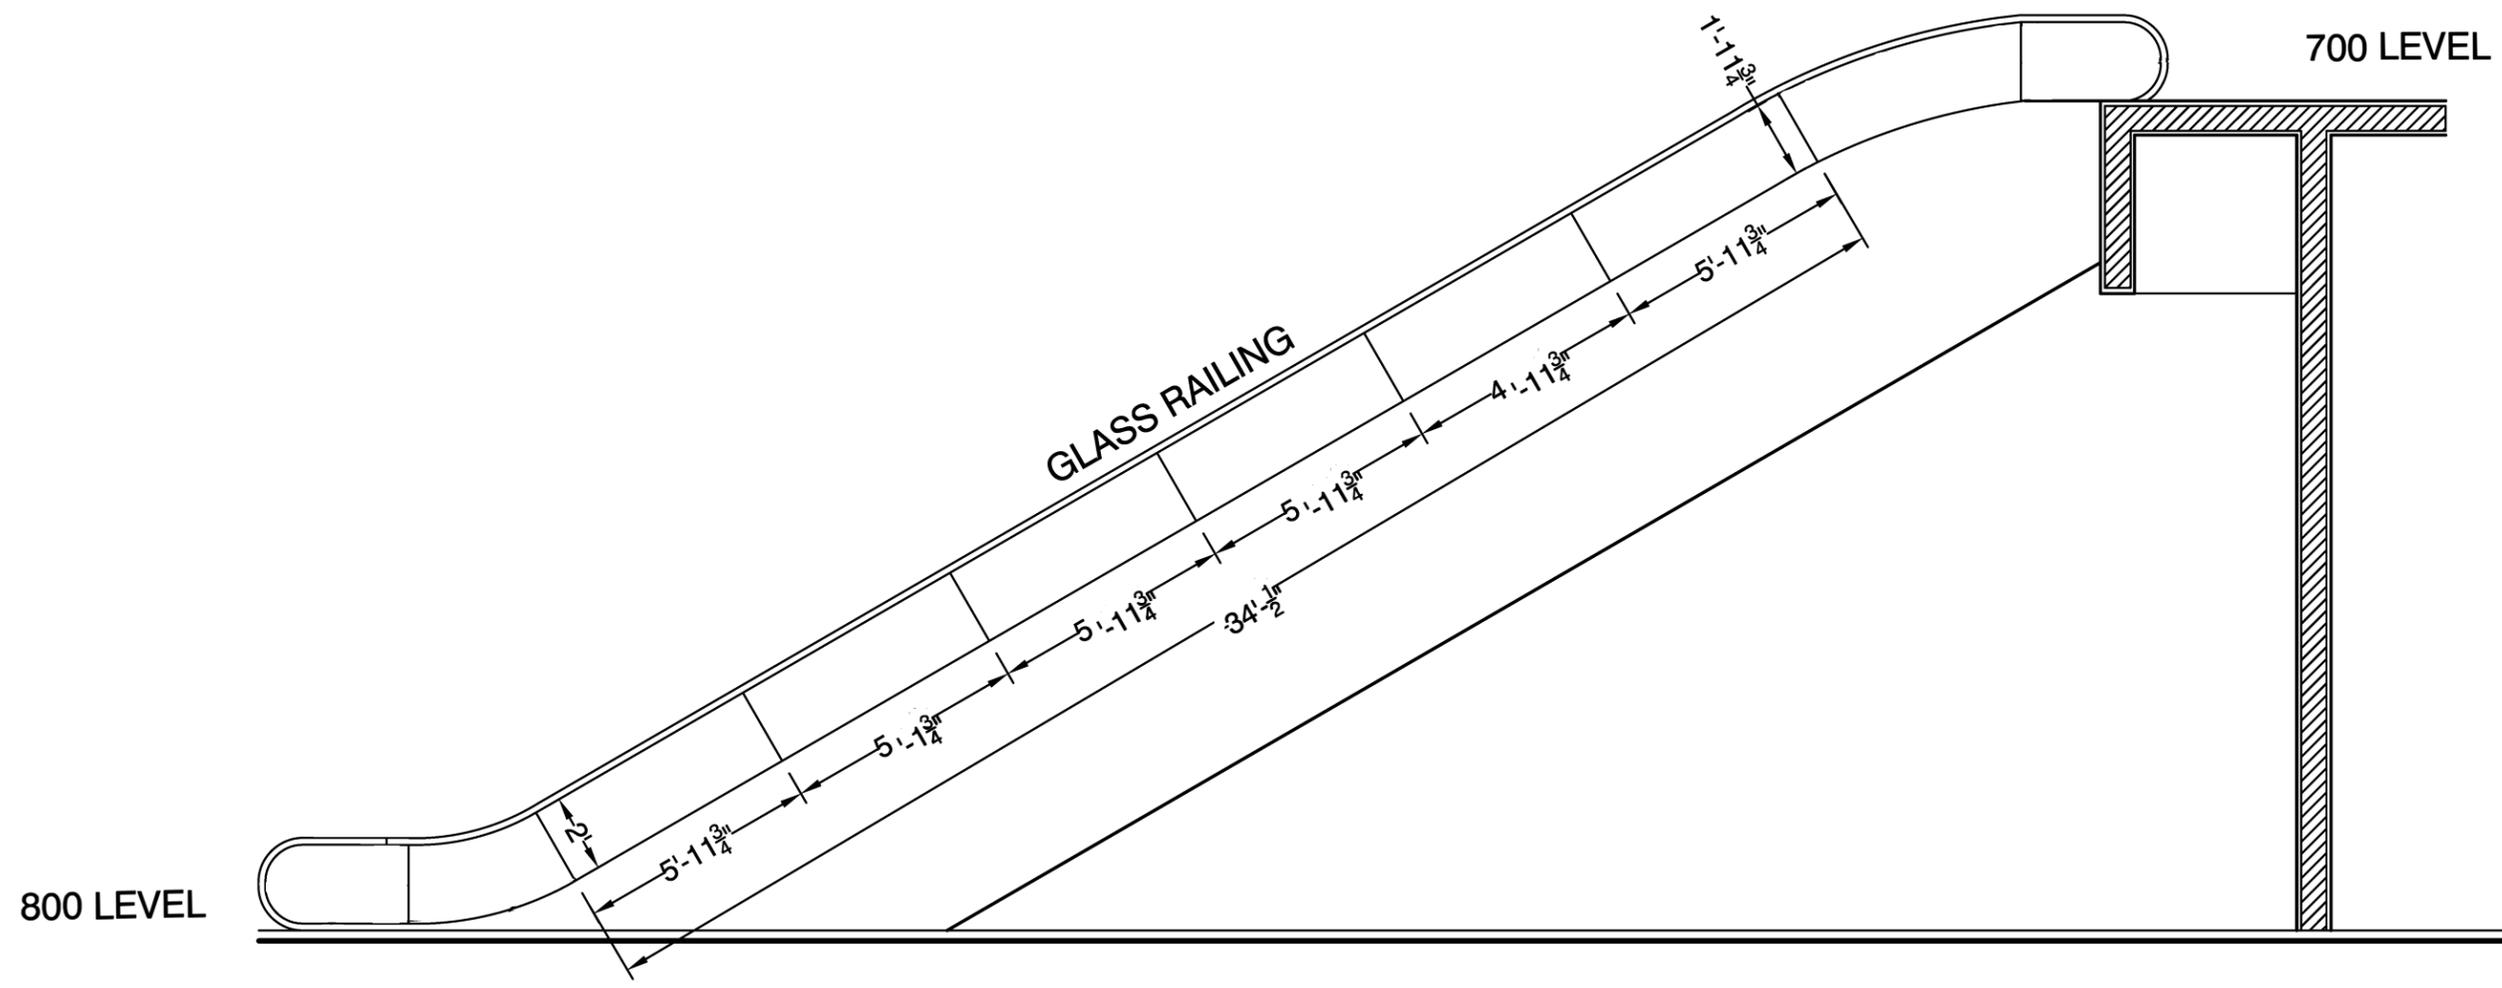

BLDG. LEGEND:

**F R E E M A N**

DRAWING STARTED:  
9/30/2005  
FILE PATH:  
800South FLIP.dwg

DRAWING NAME:  
800SOUTH FLIP  
HALL NAME:  
MTCC SOUTH - 600 LEVEL  
JOB NUMBER:  
###  
ACCT. EXEC.:  
##

NOT TO SCALE

**DISCLAIMER**  
EVERY EFFORT HAS BEEN MADE TO ENSURE THE ACCURACY OF ALL INFORMATION CONTAINED ON THIS FLOORPLAN. HOWEVER NO WARRANTIES, EITHER EXPRESSED OR IMPLIED ARE MADE WITH RESPECT TO THIS FLOORPLAN. IF THE LOCATION OF BUILDING COLUMNS, UTILITIES OR OTHER ARCHITECTURAL COMPONENTS OF THE FACILITY IS A CONSIDERATION IN THE CONSTRUCTION OR USAGE OF AN EXHIBIT, IT IS THE SOLE RESPONSIBILITY OF THE EXHIBITOR TO PHYSICALLY INSPECT THE FACILITY TO VERIFY ALL DIMENSIONS AND LOCATIONS.  
© COPYRIGHT 2007, FREEMAN CO. ALL RIGHTS RESERVED.