

ORANGE COUNTY CONVENTION CENTER

ORLANDO, FLORIDA

REVISION DATE:

BOOTH COUNT

BLDG. LEGEND:

F R E E M A N

DRAWING STARTED:

7/12/2010 GH

FILE PATH:

DRAWING NAME:

HALL NAME:

WEST BLDG- LEVEL 1 - #1

JOB NUMBER:


ACCT. EXEC.:

NOT TO SCALE

DISCLAIMER

EVERY EFFORT HAS BEEN MADE TO ENSURE THE ACCURACY OF ALL INFORMATION CONTAINED ON THIS FLOORPLAN. HOWEVER NO WARRANTIES, EITHER EXPRESSED OR IMPLIED ARE MADE WITH RESPECT TO THIS FLOORPLAN. IF THE LOCATION OF BUILDING COLUMNS, UTILITIES OR OTHER ARCHITECTURAL COMPONENTS OF THE FACILITY IS A CONSIDERATION IN THE CONSTRUCTION OR USAGE OF AN EXHIBIT, IT IS THE SOLE RESPONSIBILITY OF THE EXHIBITOR TO PHYSICALLY INSPECT THE FACILITY TO VERIFY ALL DIMENSIONS AND LOCATIONS.


© COPYRIGHT 2007, FREEMAN CO.
ALL RIGHTS RESERVED.

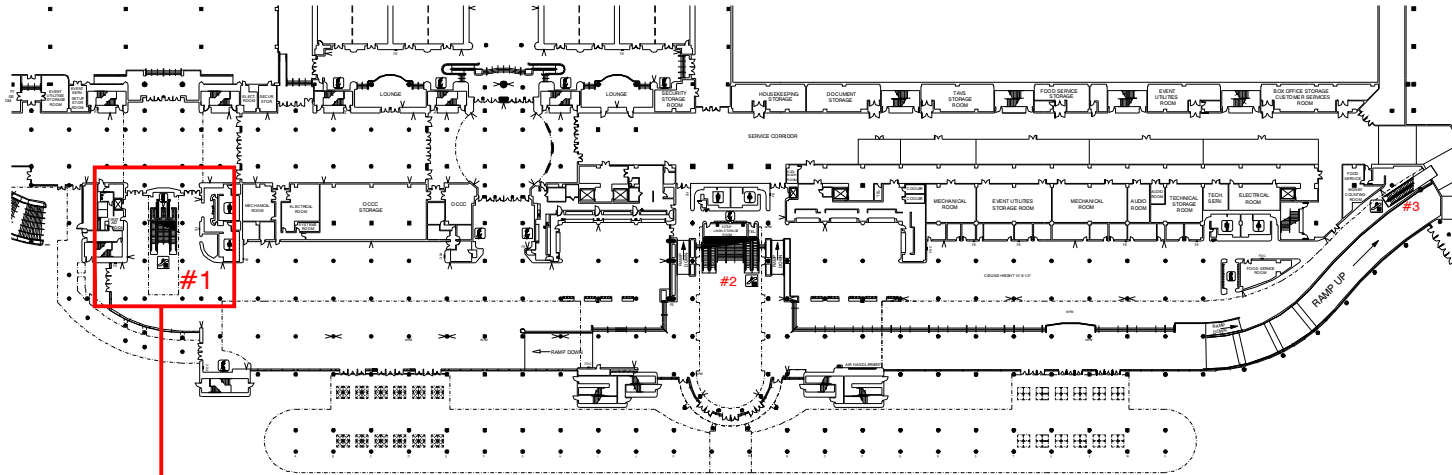

WEST BUILDING

LEVEL ONE - ESCALATOR #1


ESCALATOR
SIDE GLASS PANELS
LEFT & RIGHT-SIDES
ARE THE SAME

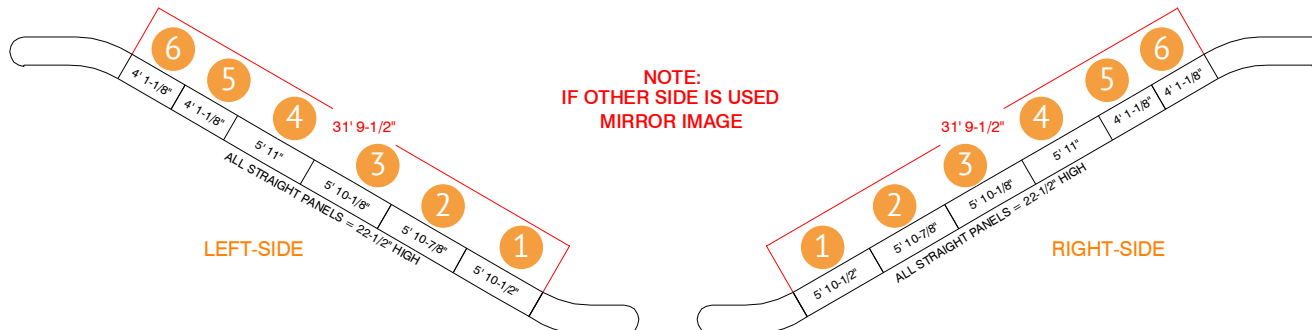

LEFT-SIDE

RIGHT-SIDE

Irregular Glass Panels for Escalators 1-11

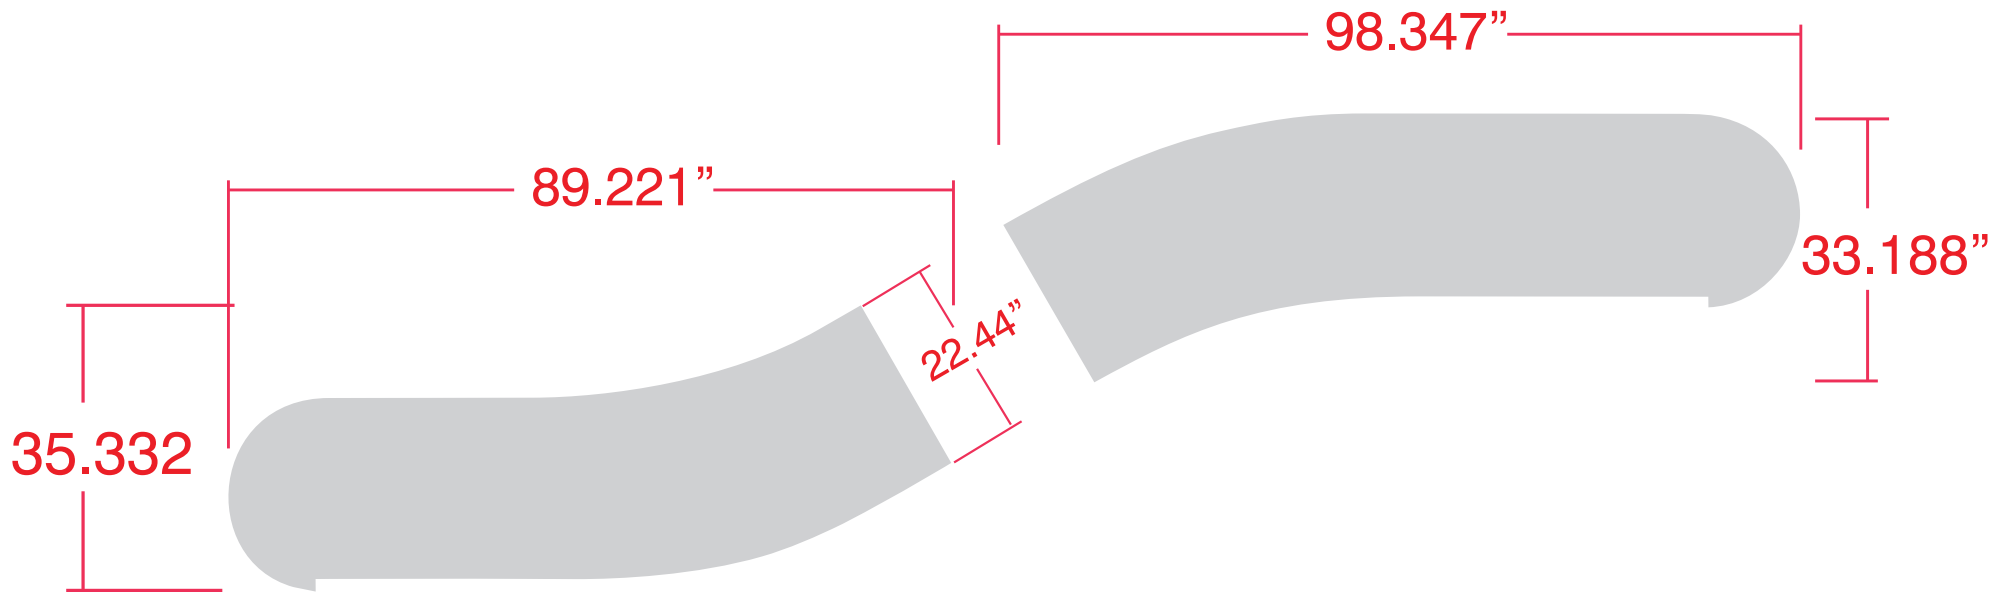

ORANGE COUNTY CONVENTION CENTER

ORLANDO, FLORIDA

REVISION DATE:

BOOTH COUNT

BLDG. LEGEND:

F R E E M A N

DRAWING STARTED:

5/20/2010

FILE PATH:

DRAWING NAME:

HALL NAME:

WEST BLDG- LEVEL 1 - #1

JOB NUMBER:


ACCT. EXEC.:

NOT TO SCALE

DISCLAIMER

EVERY EFFORT HAS BEEN MADE TO ENSURE THE ACCURACY OF ALL INFORMATION CONTAINED ON THIS FLOORPLAN. HOWEVER NO WARRANTIES, EITHER EXPRESSED OR IMPLIED ARE MADE WITH RESPECT TO THIS FLOORPLAN. IF THE LOCATION OF BUILDING COLUMNS, UTILITIES OR OTHER ARCHITECTURAL COMPONENTS OF THE FACILITY IS A CONSIDERATION IN THE CONSTRUCTION OR USAGE OF AN EXHIBIT, IT IS THE SOLE RESPONSIBILITY OF THE EXHIBITOR TO PHYSICALLY INSPECT THE FACILITY TO VERIFY ALL DIMENSIONS AND LOCATIONS.

© COPYRIGHT 2007, FREEMAN CO.
ALL RIGHTS RESERVED.

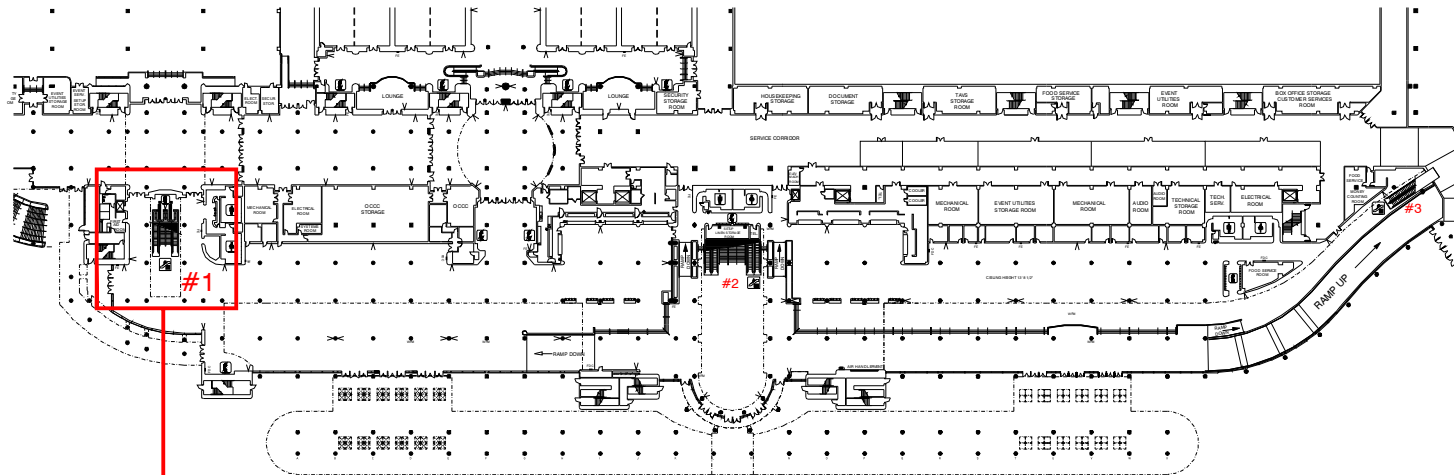

WEST BUILDING

LEVEL ONE - ESCALATOR #1

ESCALATOR
CENTER STEEL SURFACE
LEFT & RIGHT-SIDES OF STAIRS

