

ESCALATOR GLASS DETAILS

ESCALATOR LEADING FROM LAKESIDE LEVEL 2 TO LEVEL 3

Todd,
you have
115 Sq. Ft. for one side of this
elevation





GLASS PANEL DETAILS

- A - SEE DETAIL
- B - SEE DETAIL
- C - 80-1/2" x 22"
- D - SEE DETAIL

ELEVATION VIEW

APPROX. 3/16" GAP
BETWEEN PANELS

DECALS BETWEEN ESCALATORS
LEADING FROM LEVEL 2 TO LEVEL 3 - 48' LONG X 16" WIDE
(3" EXTRUSIONS, EVERY 4')

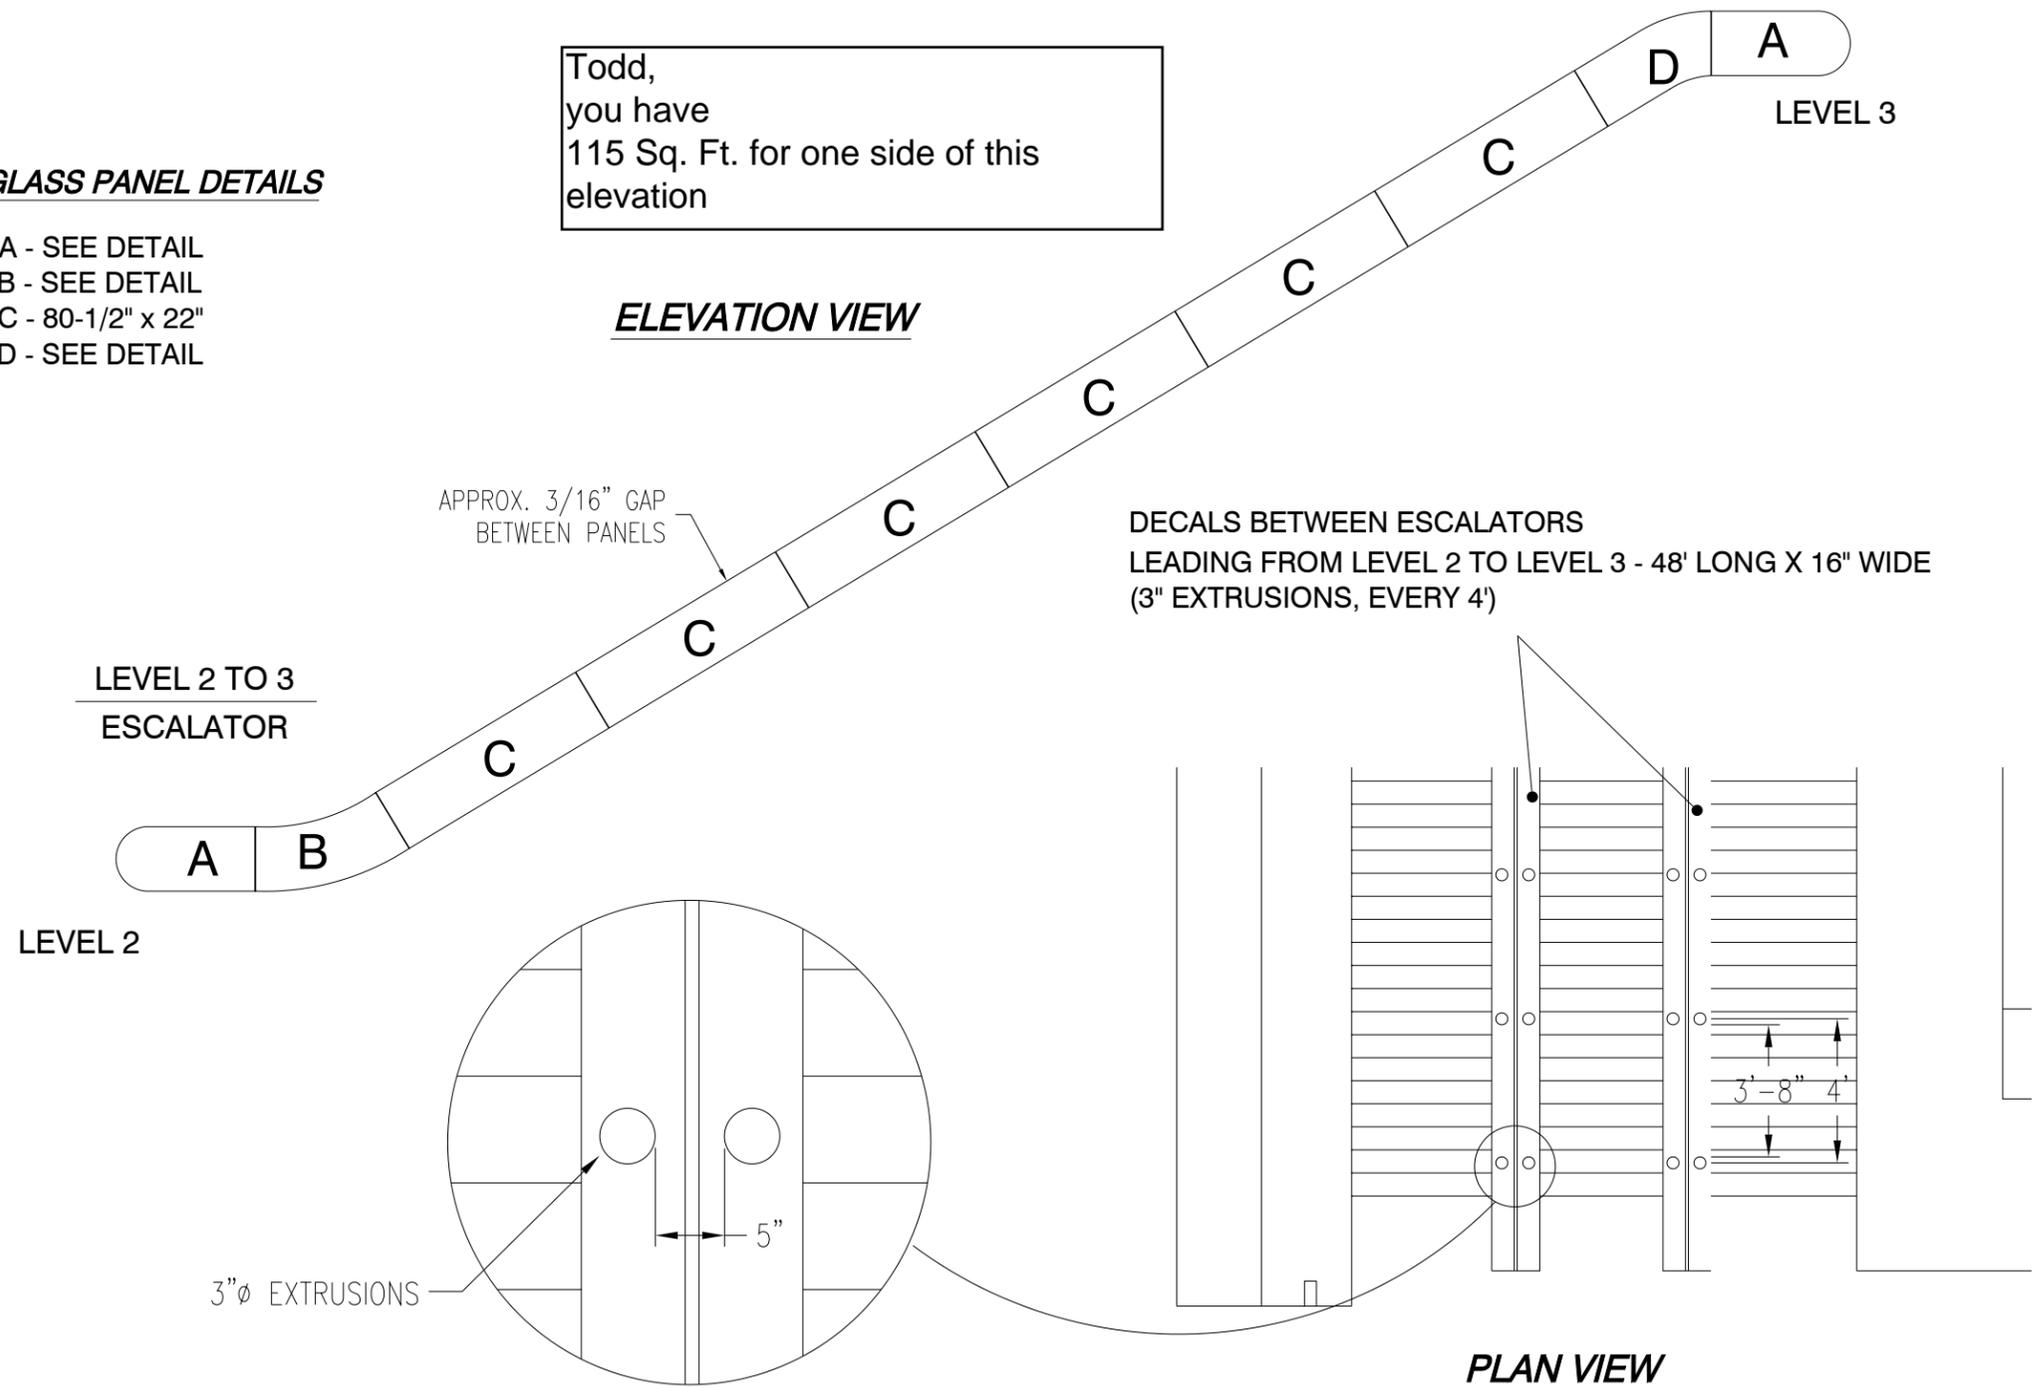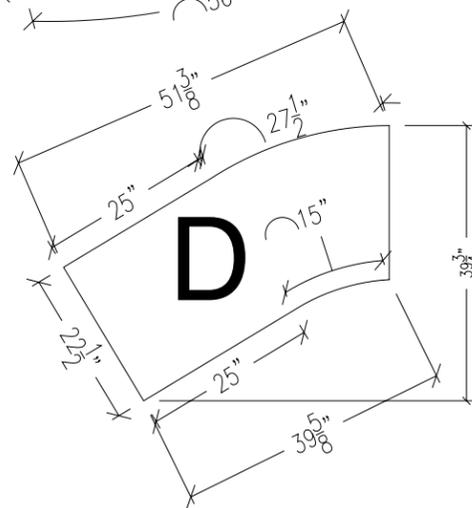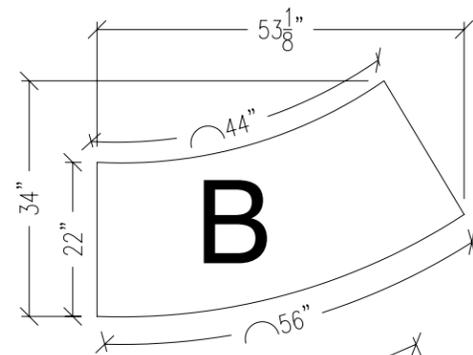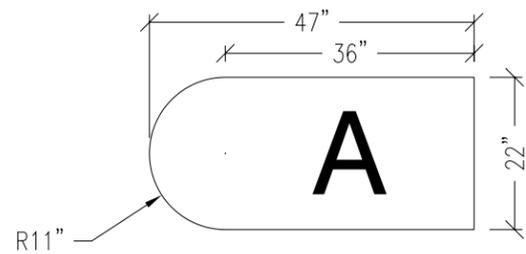

McCORMICK PLACE, SOUTH BUILDING
LAKESIDE CENTER, LEVEL 2 TO LEVEL 3 ESCALATORS
Chicago, Il

Revision Date:
7/3/2018 IG

Drawing Started: 7/3/2018 IG
Print Date: 7/3/2018

File Name: ESCALATOR GLASS -
LAKESIDE - LEVEL 2 LOBBY
TO HALL D.DWG

FREEMAN