



## 48 Hole Outdoor Tower



I.D.	Qty	Type	Size	Part Number	Description	Material	Color	Low Inv.
	4	FLEX Frame-Straight	39-1/16" x 117-3/16"	60400044	Straight Frame 16 Hole x 48 Hole	Aluminum	Silver	
1	1	FLEX Acc-Base Plate	41-1/2" x 39-1/16" x 0-7/8"		Flex - Outdoor Sign Base Plate	Steel	Zinc Coated	X
C20	8	FLEX Acc-Pin Plate	Standard	60440055	Stainless steel 90° connector base	Steel	Stainless	
P2	4	FLEX Acc-Pin Plate	Standard	60440059	4 Pin 90	Steel	Chrome	
C10	34	FLEX Part-Connector	Standard	60440047	Manual M8 Pin Connector	Aluminum	Silver	
	2	Flex Insert	38-3/4" x 116-7/8"	60160052	Flex Insert [16x48 Hole]	PVC 3MM	White	
G1	2	Flex Graphic Insert	38-3/4" x 116-7/8"		Flex Insert - Graphic [16x48 Hole]	PVC	Graphic	
O1	2	Overlay Graphic Panel	43-11/16" x 116-7/8"		Overlay Graphic Panel	PVC	Graphic	

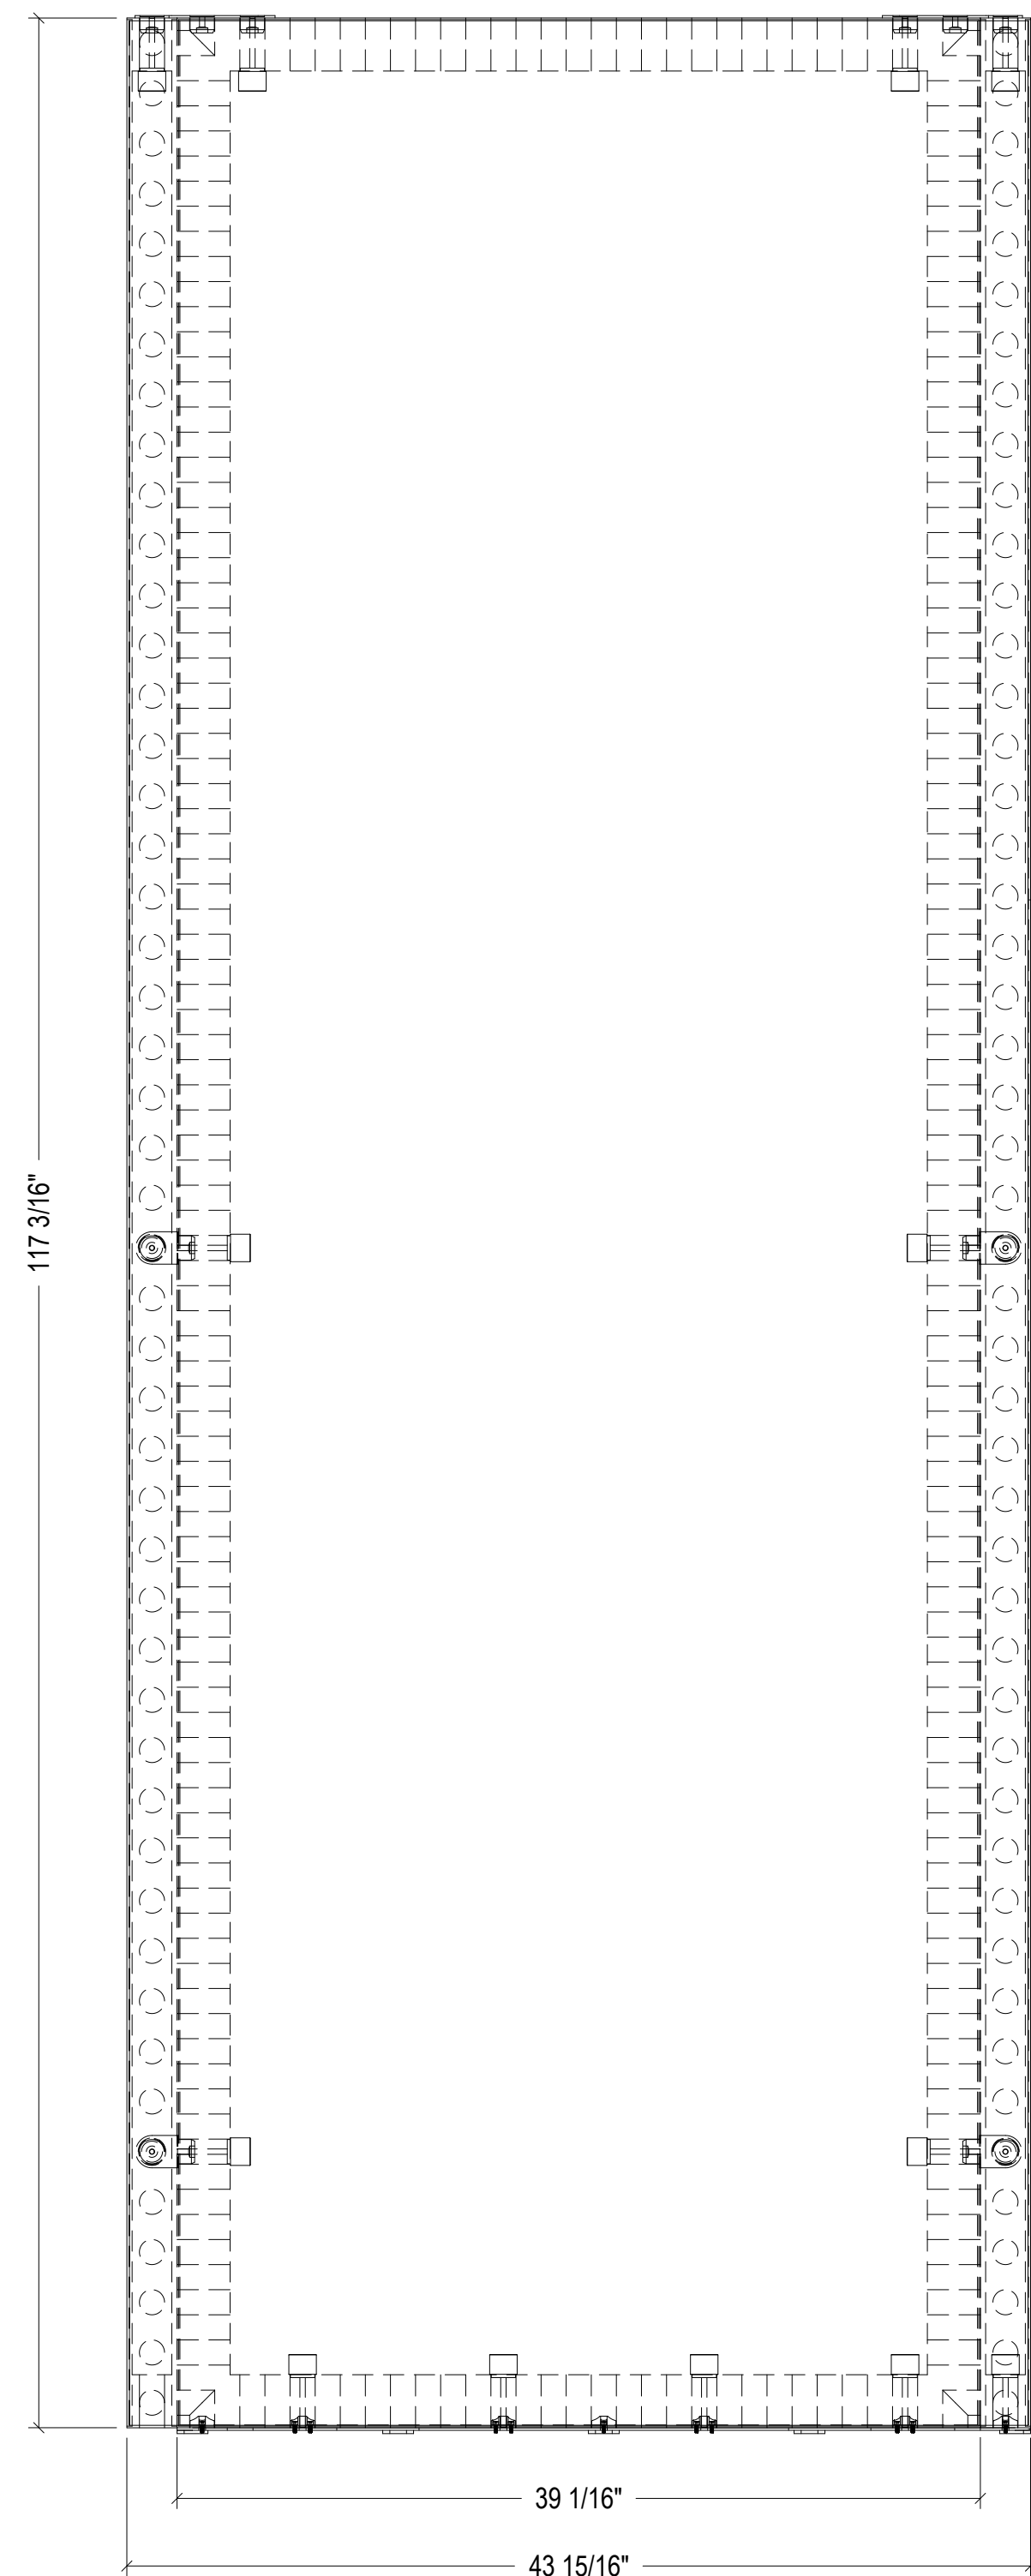


2 FLEX BY FREEMAN - 48 HOLE OUTDOOR TOWER - SIDE ELEVATION  
D-1.1 SCALE: 1-1/2"=1'-0"

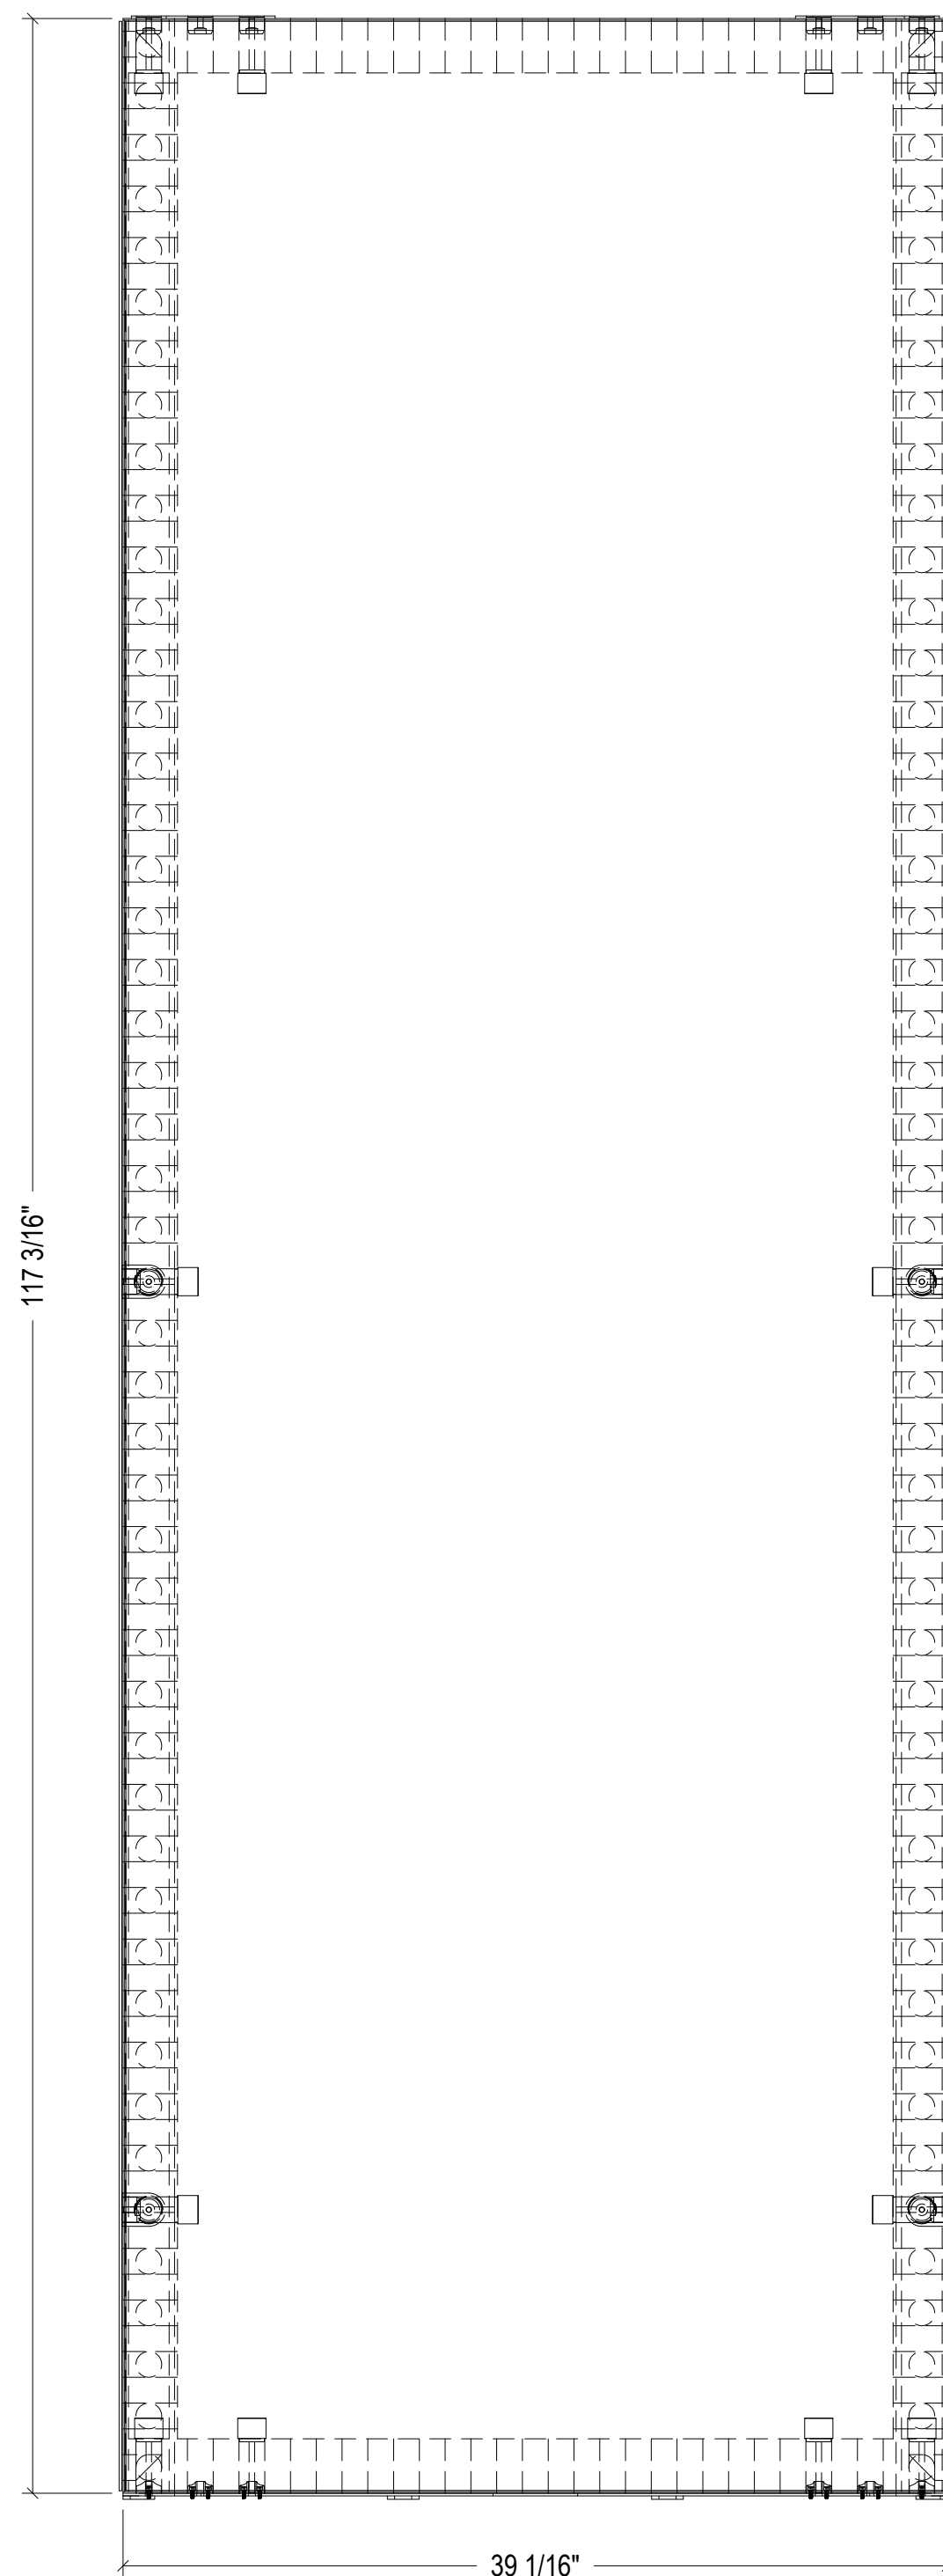

3 FLEX BY FREEMAN - 48 HOLE OUTDOOR TOWER - FRONT ELEVATION  
D-1.1 SCALE: 1-1/2"=1'-0"

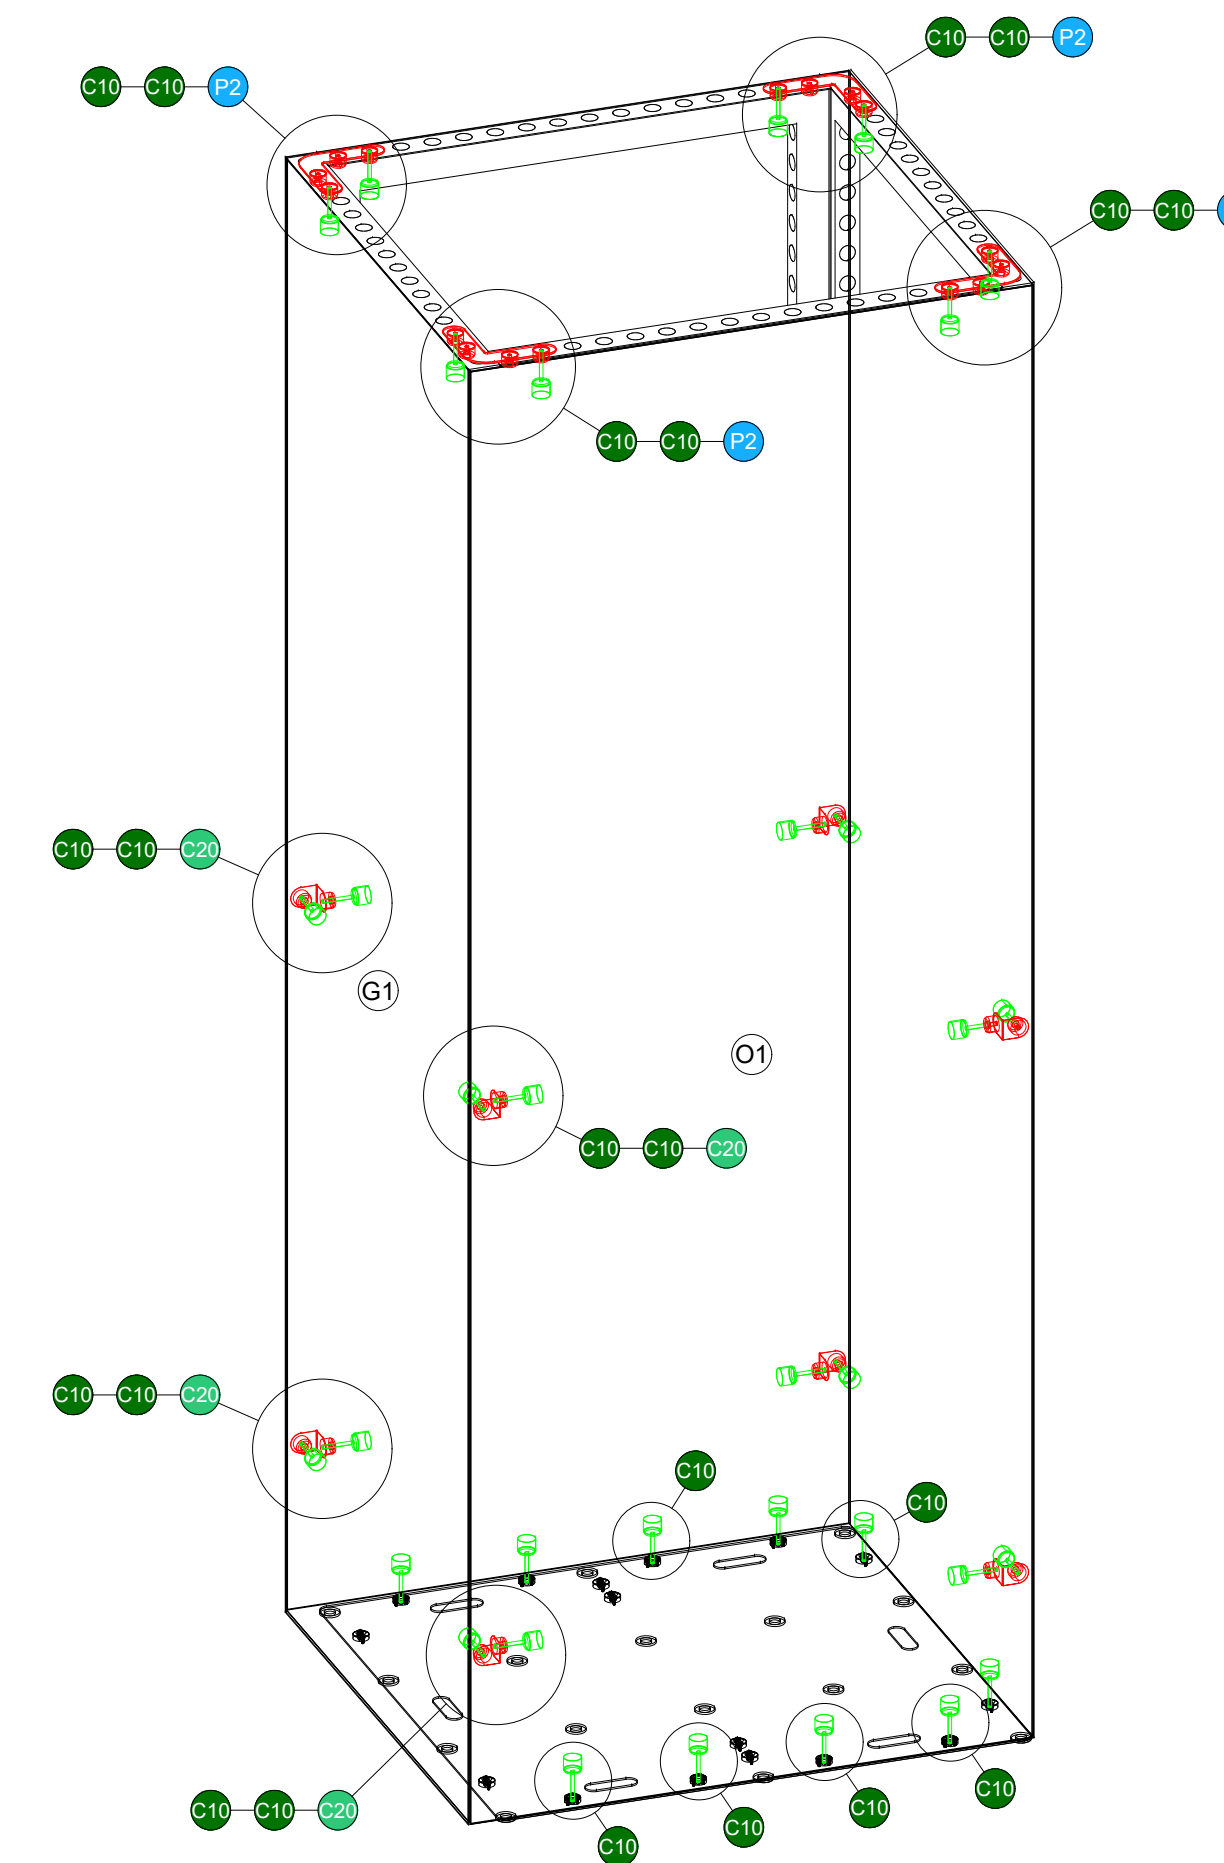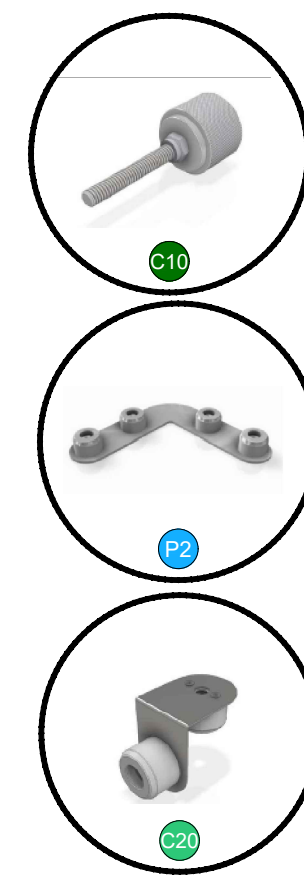

4 FLEX BY FREEMAN - 48 HOLE OUTDOOR TOWER - ISOMETRIC VIEW  
D-1.1 SCALE: NTS

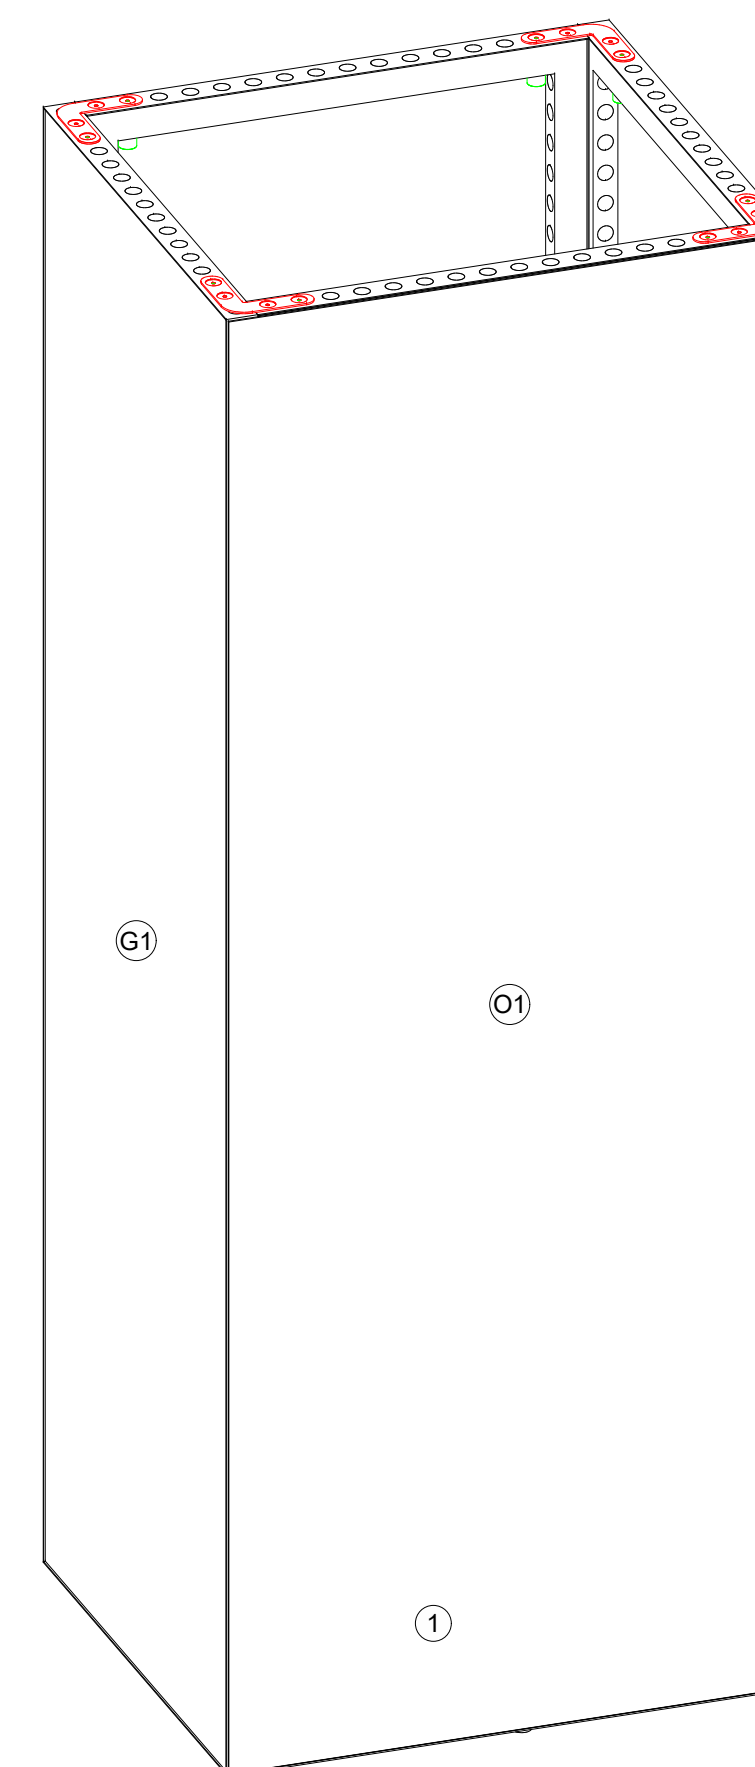

5 FLEX BY FREEMAN - 48 HOLE OUTDOOR TOWER - ISOMETRIC VIEW  
D-1.1 SCALE: NTS

### PRODUCTION-READY DETAIL

7455399	505431
PASSPORT LINE ITEM #	PRODUCTION #
Outdoor Kiosks	
CLIENT NAME / UNIT NAME	
Mgmt	
BOOTH # / UNIT LOCATION	
CES 2022	
SHOW NAME	
Las Vegas Convention Center Las Vegas	
SHOW LOCATION	
01/05/22-01/08/22	
SHOW DATES	

Business Development Manager:	Kevin Collura
Client Solutions Manager:	Michelle Johnson
Fabrication Project Manager:	
Detailer:	Justin Simonson
Designer:	
Date Started:	11/11/2021 1:19 PM
Last Saved:	11/11/2021 1:21 PM
Revision:	A

Electrical Symbol Key	
	Vertical Dimension
	Horizontal Dimension
	Electrical I.D. Letter
	Amount of Electrical

Telecommunications Symbol Key	
	Vertical Dimension
	Horizontal Dimension
	Symbol
	Type of Line

Graphic ID Symbol Key	Part / Crate Symbol Key

Revisions:		
Date:	Detailer:	Description:
--	--	--
--	--	--
--	--	--

LESS THAN 30 DAYS OUT

\* 0 0 5 0 5 4 3 1 0 1 - 1 0 1 1 - 0 \*

MORE THAN 30 DAYS OUT

\* 0 0 5 0 5 4 3 1 0 1 - 1 0 1 1 - 1 \*

**Freeman**

These original concepts and designs are sole property of FREEMAN. Any reproduction or use is prohibited without written consent of FREEMAN. © Copyright 2021 FREEMAN

Creating innovative solutions for the planning, design and production of events that facilitate face-to-face marketing.

Sheet Number:

# Dof. 11

File Location: C:\Vault\Designs\Projects\Consumer Electronics Show\CES2021 LV\CCEvent\CAD\Outdoor Kiosks\CES22 Outdoor Kiosk 4 Sheet 17455399 DET.dwg