



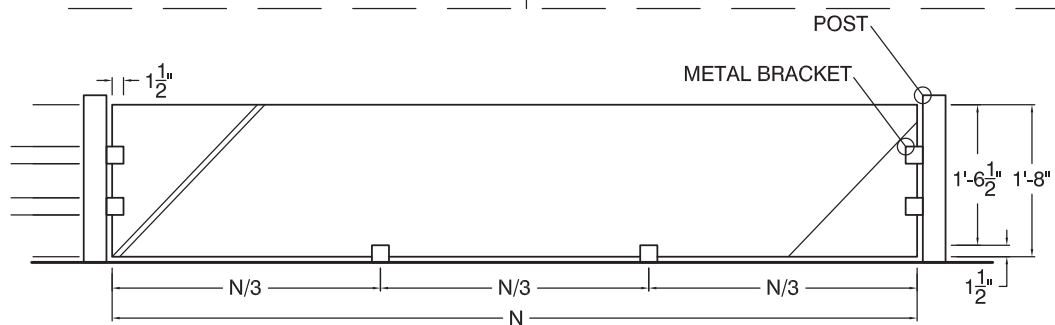

DETAIL OF INDIVIDUAL GLASS PANEL

PANELS - WALKWAY

onto convention centre
TH BUILDING

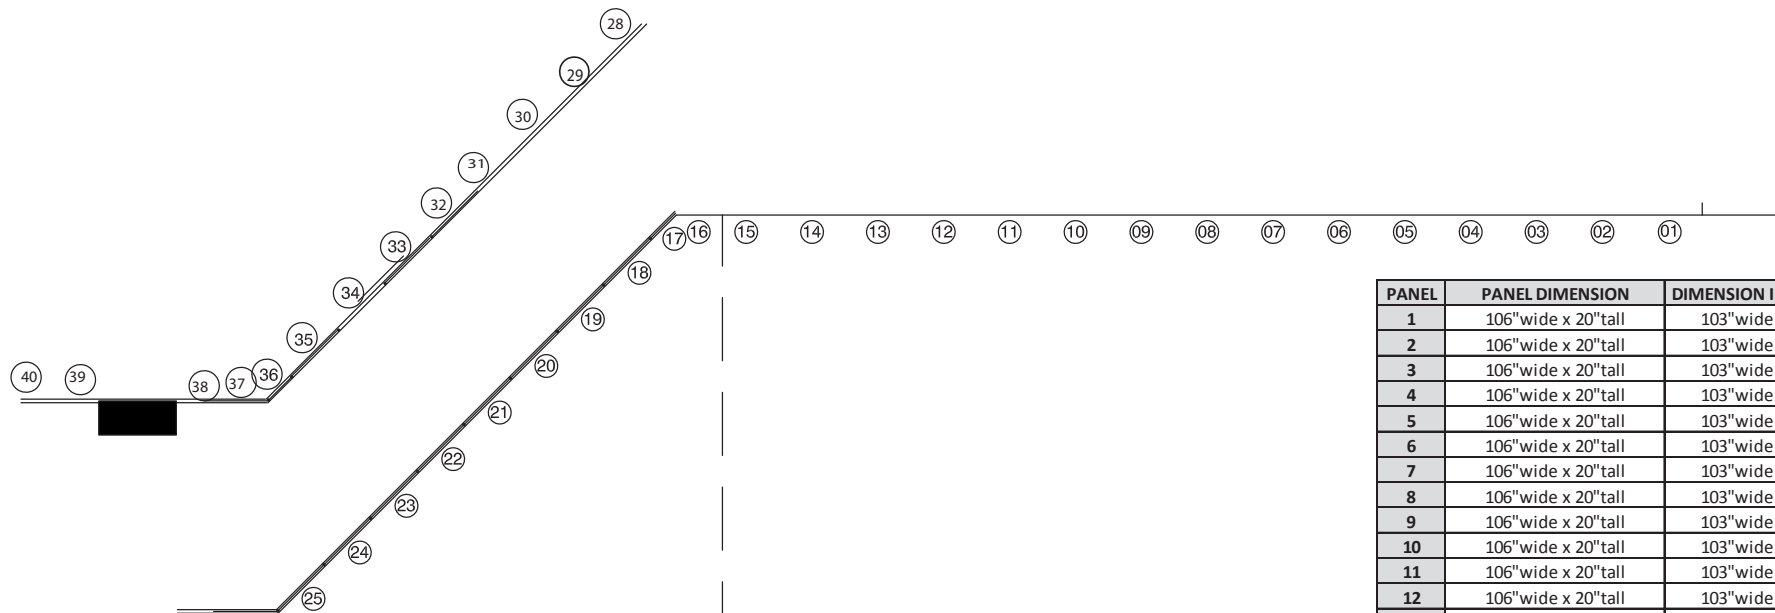

PANEL	PANEL DIMENSION	DIMENSION INSIDE BRACKETS
1	106"wide x 20"tall	103"wide x 18-1/2"tall
2	106"wide x 20"tall	103"wide x 18-1/2"tall
3	106"wide x 20"tall	103"wide x 18-1/2"tall
4	106"wide x 20"tall	103"wide x 18-1/2"tall
5	106"wide x 20"tall	103"wide x 18-1/2"tall
6	106"wide x 20"tall	103"wide x 18-1/2"tall
7	106"wide x 20"tall	103"wide x 18-1/2"tall
8	106"wide x 20"tall	103"wide x 18-1/2"tall
9	106"wide x 20"tall	103"wide x 18-1/2"tall
10	106"wide x 20"tall	103"wide x 18-1/2"tall
11	106"wide x 20"tall	103"wide x 18-1/2"tall
12	106"wide x 20"tall	103"wide x 18-1/2"tall
13	106"wide x 20"tall	103"wide x 18-1/2"tall
14	106"wide x 20"tall	103"wide x 18-1/2"tall
15	106"wide x 20"tall	103"wide x 18-1/2"tall
16	58"wide x 20"tall	55"wide x 18-1/2"tall
17	57-3/4"wide x 20"tall	54-3/4"wide x 18-1/2"tall
18	106"wide x 20"tall	103"wide x 18-1/2"tall
19	106"wide x 20"tall	103"wide x 18-1/2"tall
20	106"wide x 20"tall	103"wide x 18-1/2"tall
21	106"wide x 20"tall	103"wide x 18-1/2"tall
22	106"wide x 20"tall	103"wide x 18-1/2"tall
23	106-1/2"wide x 20"tall	103-1/2"wide x 18-1/2"tall
24	106"wide x 20"tall	103"wide x 18-1/2"tall
25	105"wide x 20"tall	102"wide x 18-1/2"tall
26	105-1/4"wide x 20"tall	102-1/4"wide x 18-1/2"tall
27	54"wide x 20"tall	51"wide x 18-1/2"tall
28	110"wide x 20"tall	107"wide x 18-1/2"tall
29	57"wide x 20"tall	54"wide x 18-1/2"tall
30	106"wide x 20"tall	103"wide x 18-1/2"tall
31	106"wide x 20"tall	103"wide x 18-1/2"tall
32	106"wide x 20"tall	103"wide x 18-1/2"tall
33	106"wide x 20"tall	103"wide x 18-1/2"tall
34	106"wide x 20"tall	103"wide x 18-1/2"tall
35	106-5/8"wide x 20"tall	103-5/8"wide x 18-1/2"tall
36	51-1/4"wide x 20"tall	48-1/4"wide x 18-1/2"tall
37	106"wide x 20"tall	103"wide x 18-1/2"tall
38	22"wide x 20"tall	103"wide x 18-1/2"tall
39	40"wide x 20"tall	75-1/2"wide x 18-1/2"tall
40	106"wide x 20"tall	103"wide x 18-1/2"tall

REVISION DATE:
3/8/2012 LX

FREEMAN