


SHOW INFORMATION

Drawn by: **David Jones (Orlando)**

OCCC North-South Bldg Stair Handrail Dimensions for PVC

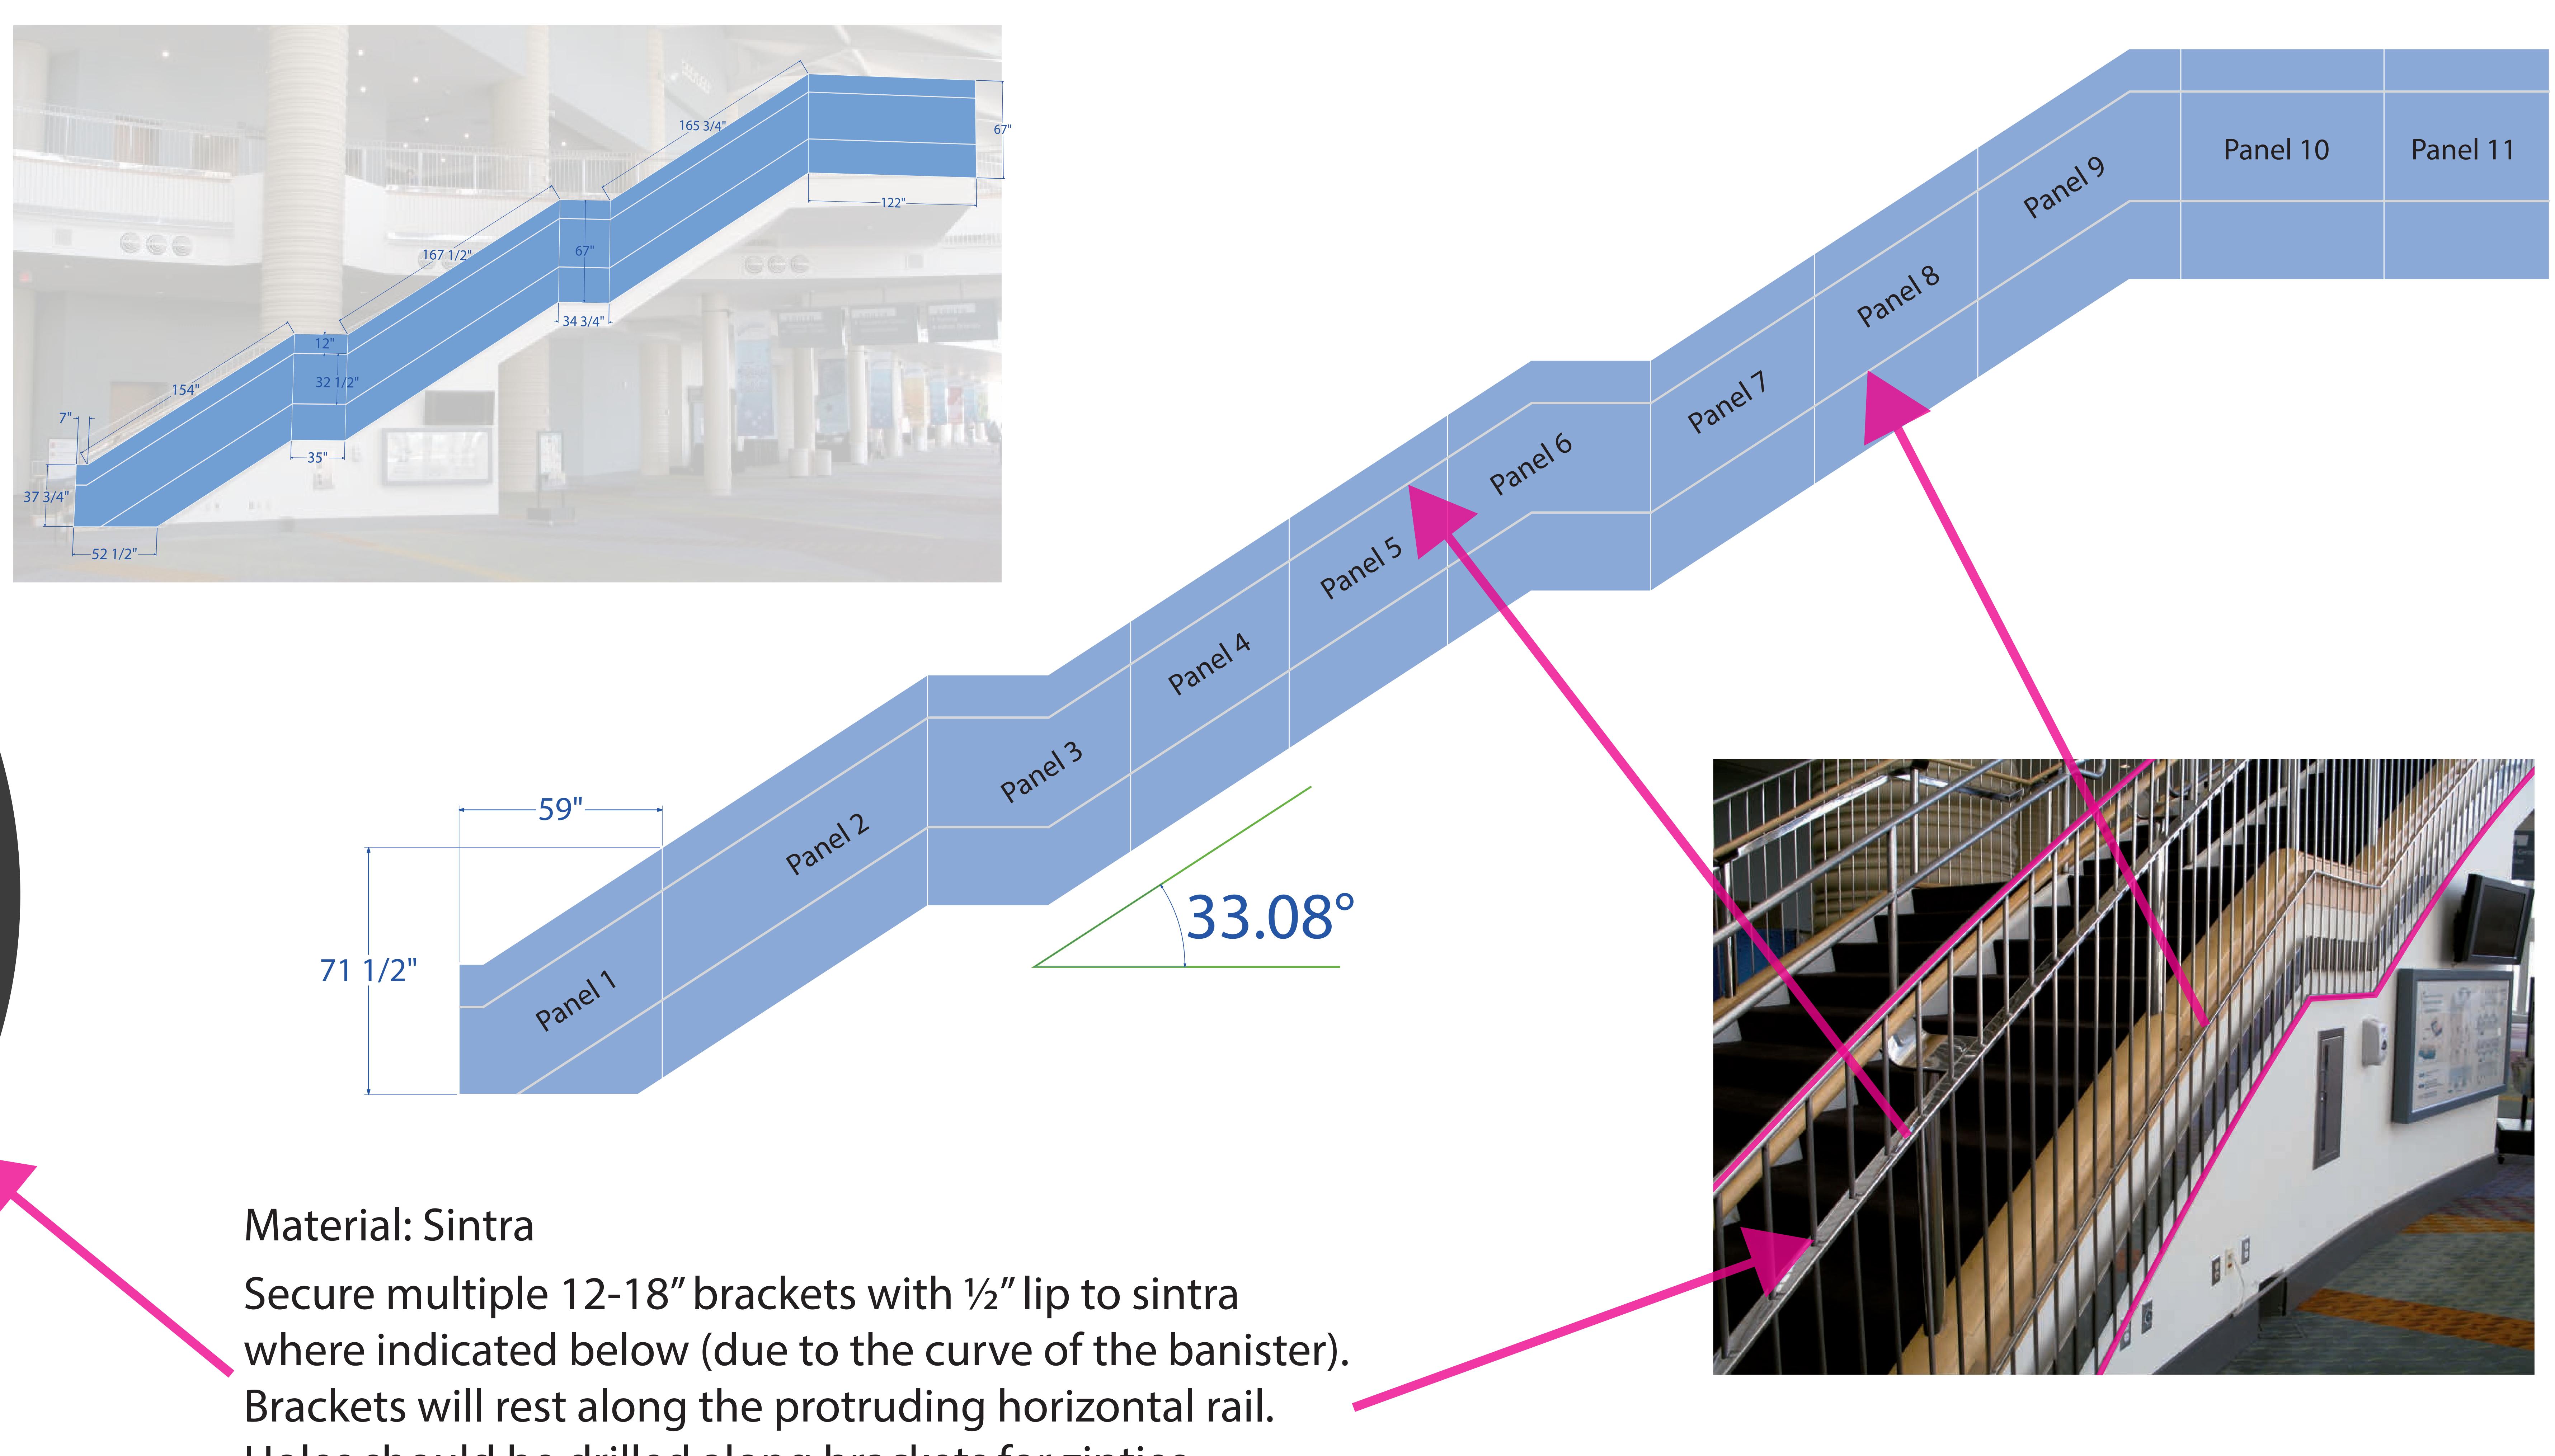

Holes should be drilled along brackets for zipties.



Version: 01



PRODUCTION NOTES

<u>qn\ART\Specifications\</u>	Fonts	Fonts
/Filename:	Fonts:	Symbols:

Scale: 25%

Colors:

CMYK or PMS <u>CMVK or PMS</u>